


DATE	
BY	
SURVEYED	
PLOTTED	
TEMPLATE	
AREAS	
CHECKED	
FINAL SURVEY	
NOTE BOOK	
NO.	

DATE	
BY	
SURVEYED	
PLOTTED	
TEMPLATE	
AREAS	
CHECKED	
ORIGINAL SURVEY	
NOTE BOOK	
NO.	

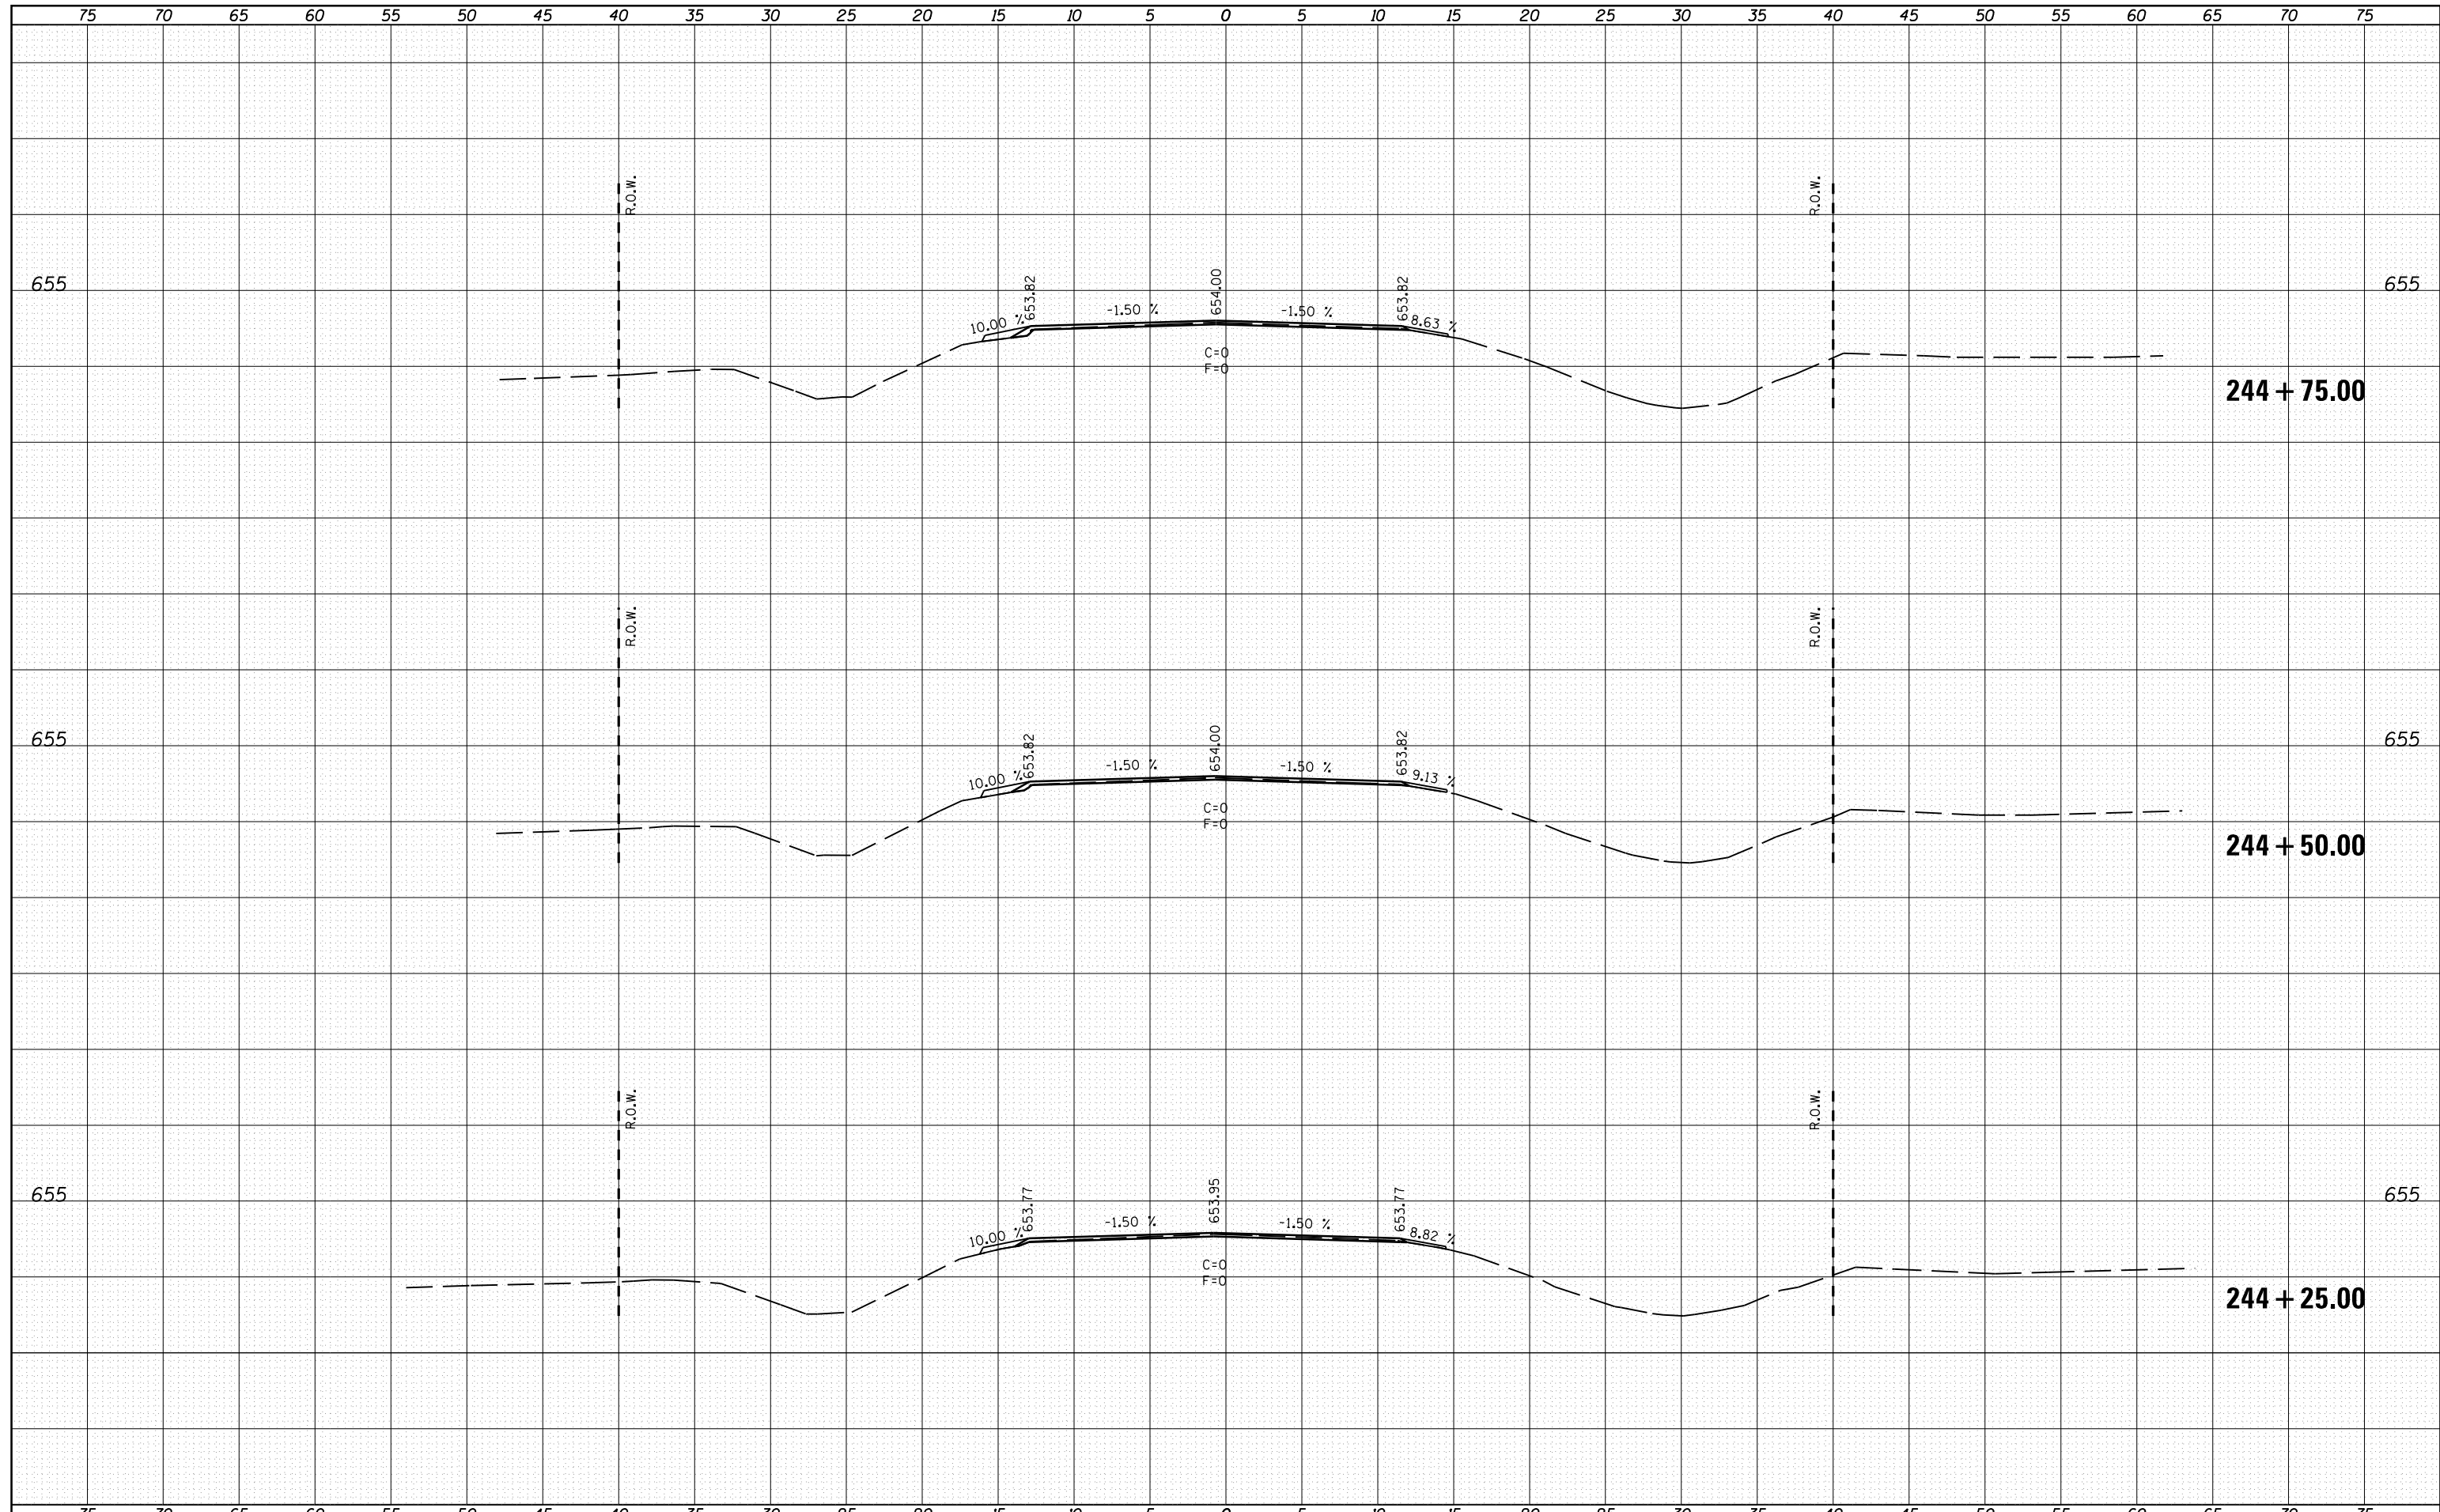

FILE NAME =	USER NAME = sparksgw	DESIGNED -	REVISED -	STATE OF ILLINOIS DEPARTMENT OF TRANSPORTATION	CROSS SECTIONS IL 16			F.A.P. RTE.	SECTION	COUNTY	TOTAL SHEETS	SHEET NO.
c:\pwork\pwork\sparksgw\d0264305\0672E47-sh	IL16DORCHESTER.dgn	DRAWN -	REVISED -					325	14 RS-5	MACOUPIN	70	38
PLOT SCALE = 10.0000' / in.	CHECKED -	REVISED -	REVISED -		CONTRACT NO. 72E47							
PLOT DATE = Nov-01-2011 04:20:01PM	DATE -	REVISED -	REVISED -		ILLINOIS FED. AID PROJECT							
				SCALE:			SHEET	OF	SHEETS	STA. 244+25.00 TO STA. 244+75.00		