


75 70 65 60 55 50 45 40 35 30 25 20 15 10 5 0 5 10 15 20 25 30 35 40 45 50 55 60 65 70 75

FINAL SURVEY NO.	SURVEYED AREAS	BY	DATE
NOTE BOOK	PLOTTED		
	TEMPLATE		
	AREAS CHECKED		

ORIGINAL SURVEY NO.	SURVEYED AREAS	BY	DATE
NOTE BOOK	PLOTTED		
	TEMPLATE		
	AREAS CHECKED		

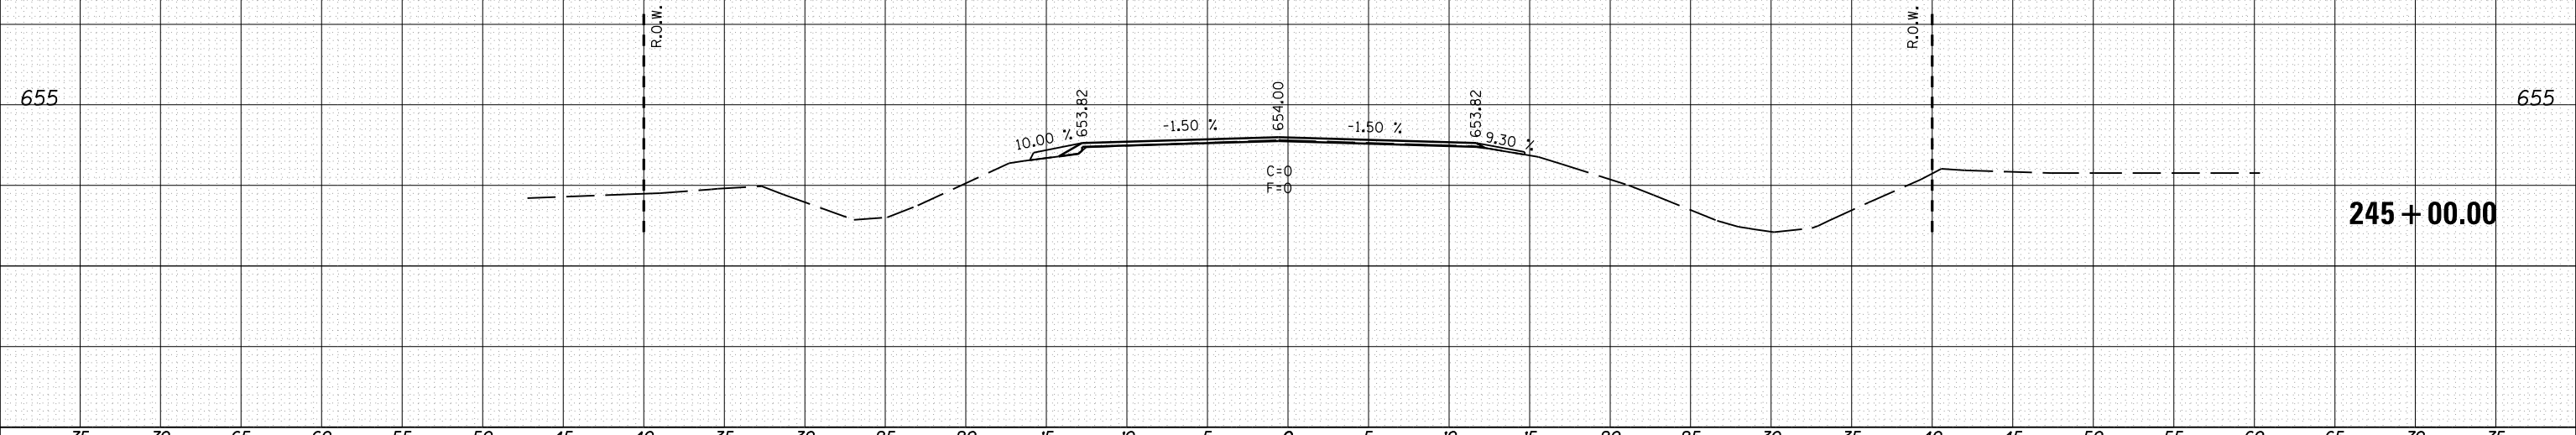

FILE NAME =	USER NAME = sparksgw	DESIGNED -	REVISED -	<p align="center">STATE OF ILLINOIS DEPARTMENT OF TRANSPORTATION</p> <p align="center">CROSS SECTIONS IL 16</p> <p>SCALE: SHEET OF SHEETS STA. 245+00.00 TO STA. 245+00.00</p>	F.A.P. RTE.	SECTION	COUNTY	TOTAL SHEETS	SHEET NO.
c:\pw\work\p\dot\sparksgw\d0264305\0672E47-sh	IL1600RCHES	DRAWN -	REVISED -		325	14 RS-5	MACOUPIN	70	39
	PLOT SCALE = 10.0000 / in.	CHECKED -	REVISED -		CONTRACT NO. 72E47				
	PLOT DATE = Nov-01-2011 04:20:01PM	DATE -	REVISED -		ILLINOIS FED. AID PROJECT				