


DATE	
BY	
FINAL SURVEY	SURVEYED
NOTE BOOK	PLOTTED
NO.	TEMPLATE
	AREAS CHECKED

DATE	
BY	
ORIGINAL SURVEY	SURVEYED
NOTE BOOK	PLOTTED
NO.	TEMPLATE
	AREAS CHECKED

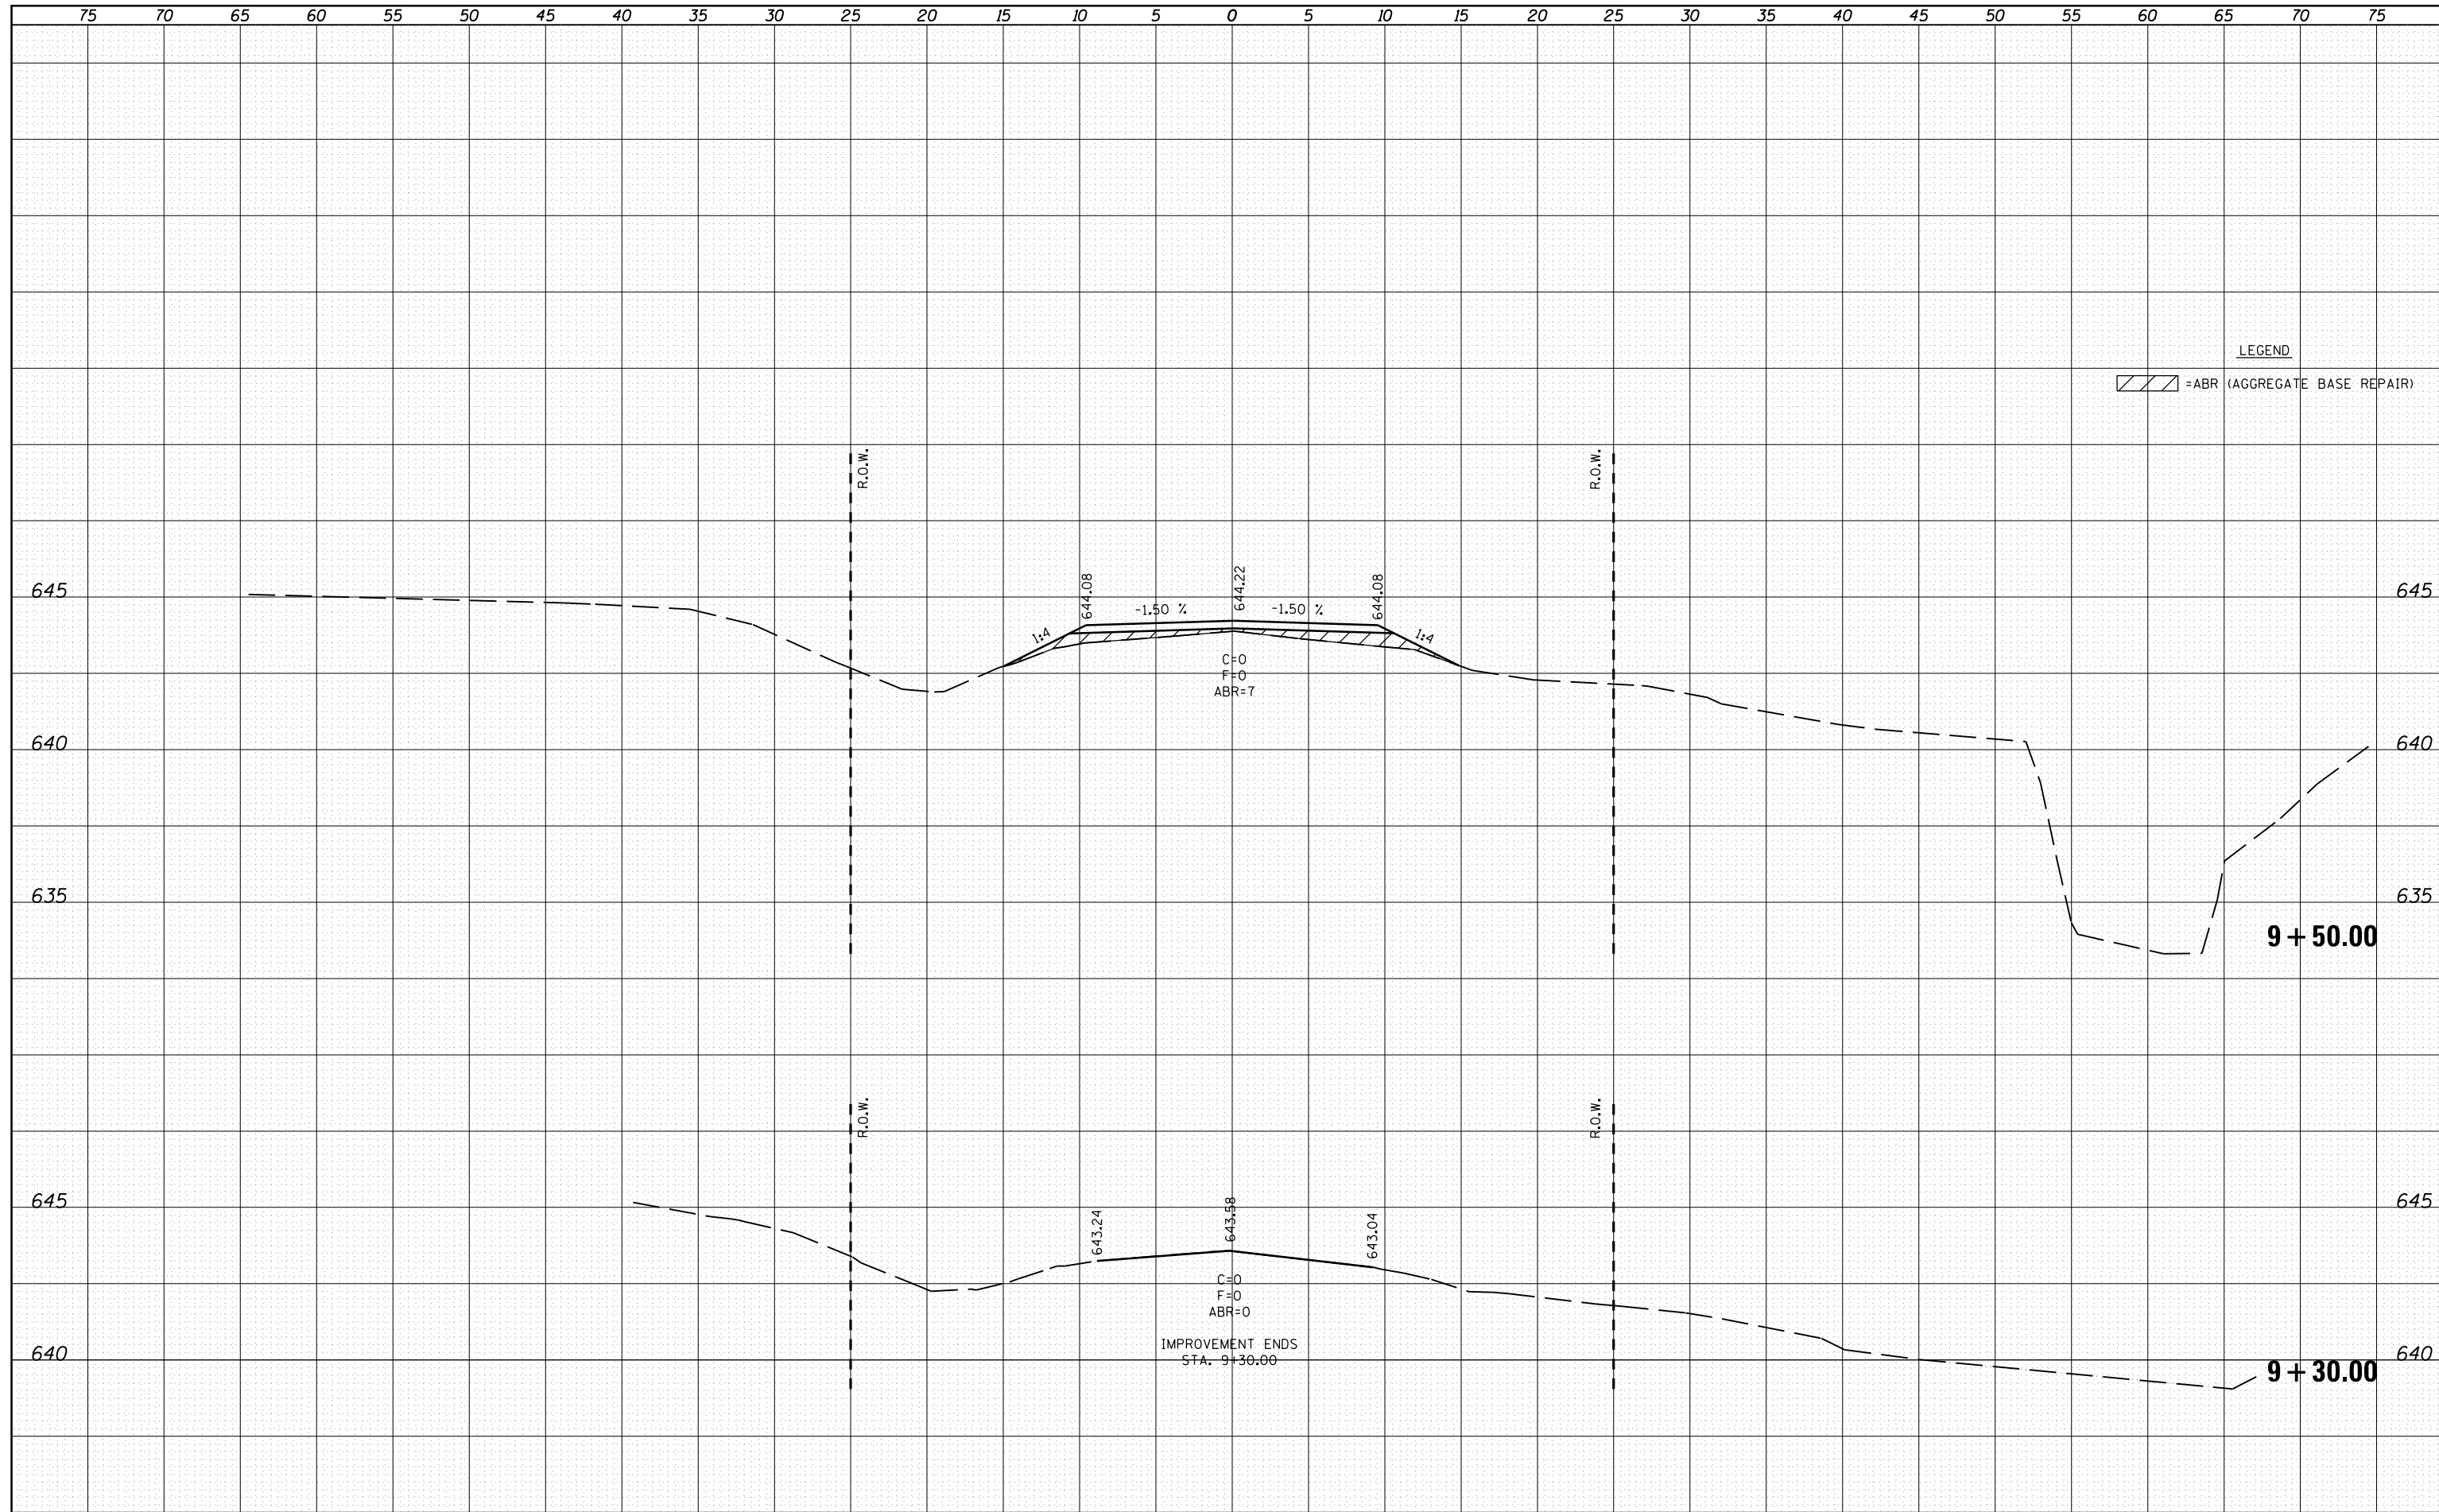

LEGEND
 [Hatched Box] = ABR (AGGREGATE BASE REPAIR)

FILE NAME =
 c:\pw\work\p1dot\sparksgw\d0264305\0672E47-sh

USER NAME = sparksgw
 DRAWN -
 CHECKED -
 DATE -

DESIGNED -
 DRAWN -
 CHECKED -
 DATE -

REVISED -
 REVISED -
 REVISED -
 REVISED -

STATE OF ILLINOIS
 DEPARTMENT OF TRANSPORTATION

CROSS SECTIONS
 WHITEFIELD RD.

SCALE: SHEET OF SHEETS STA. 9+30.00 TO STA. 9+50.00

F.A.P. RTE.	SECTION	COUNTY	TOTAL SHEETS	SHEET NO.
325	14 RS-5	MACOUPIN	70	40
CONTRACT NO. 72E47			ILLINOIS FED. AID PROJECT	