


DATE	
BY	
SURVEYED	
PLOTTED	
TEMPLATE	
AREAS	
CHECKED	
FINAL SURVEY	
NOTE BOOK	
NO.	

DATE	
BY	
SURVEYED	
PLOTTED	
TEMPLATE	
AREAS	
CHECKED	
ORIGINAL SURVEY	
NOTE BOOK	
NO.	

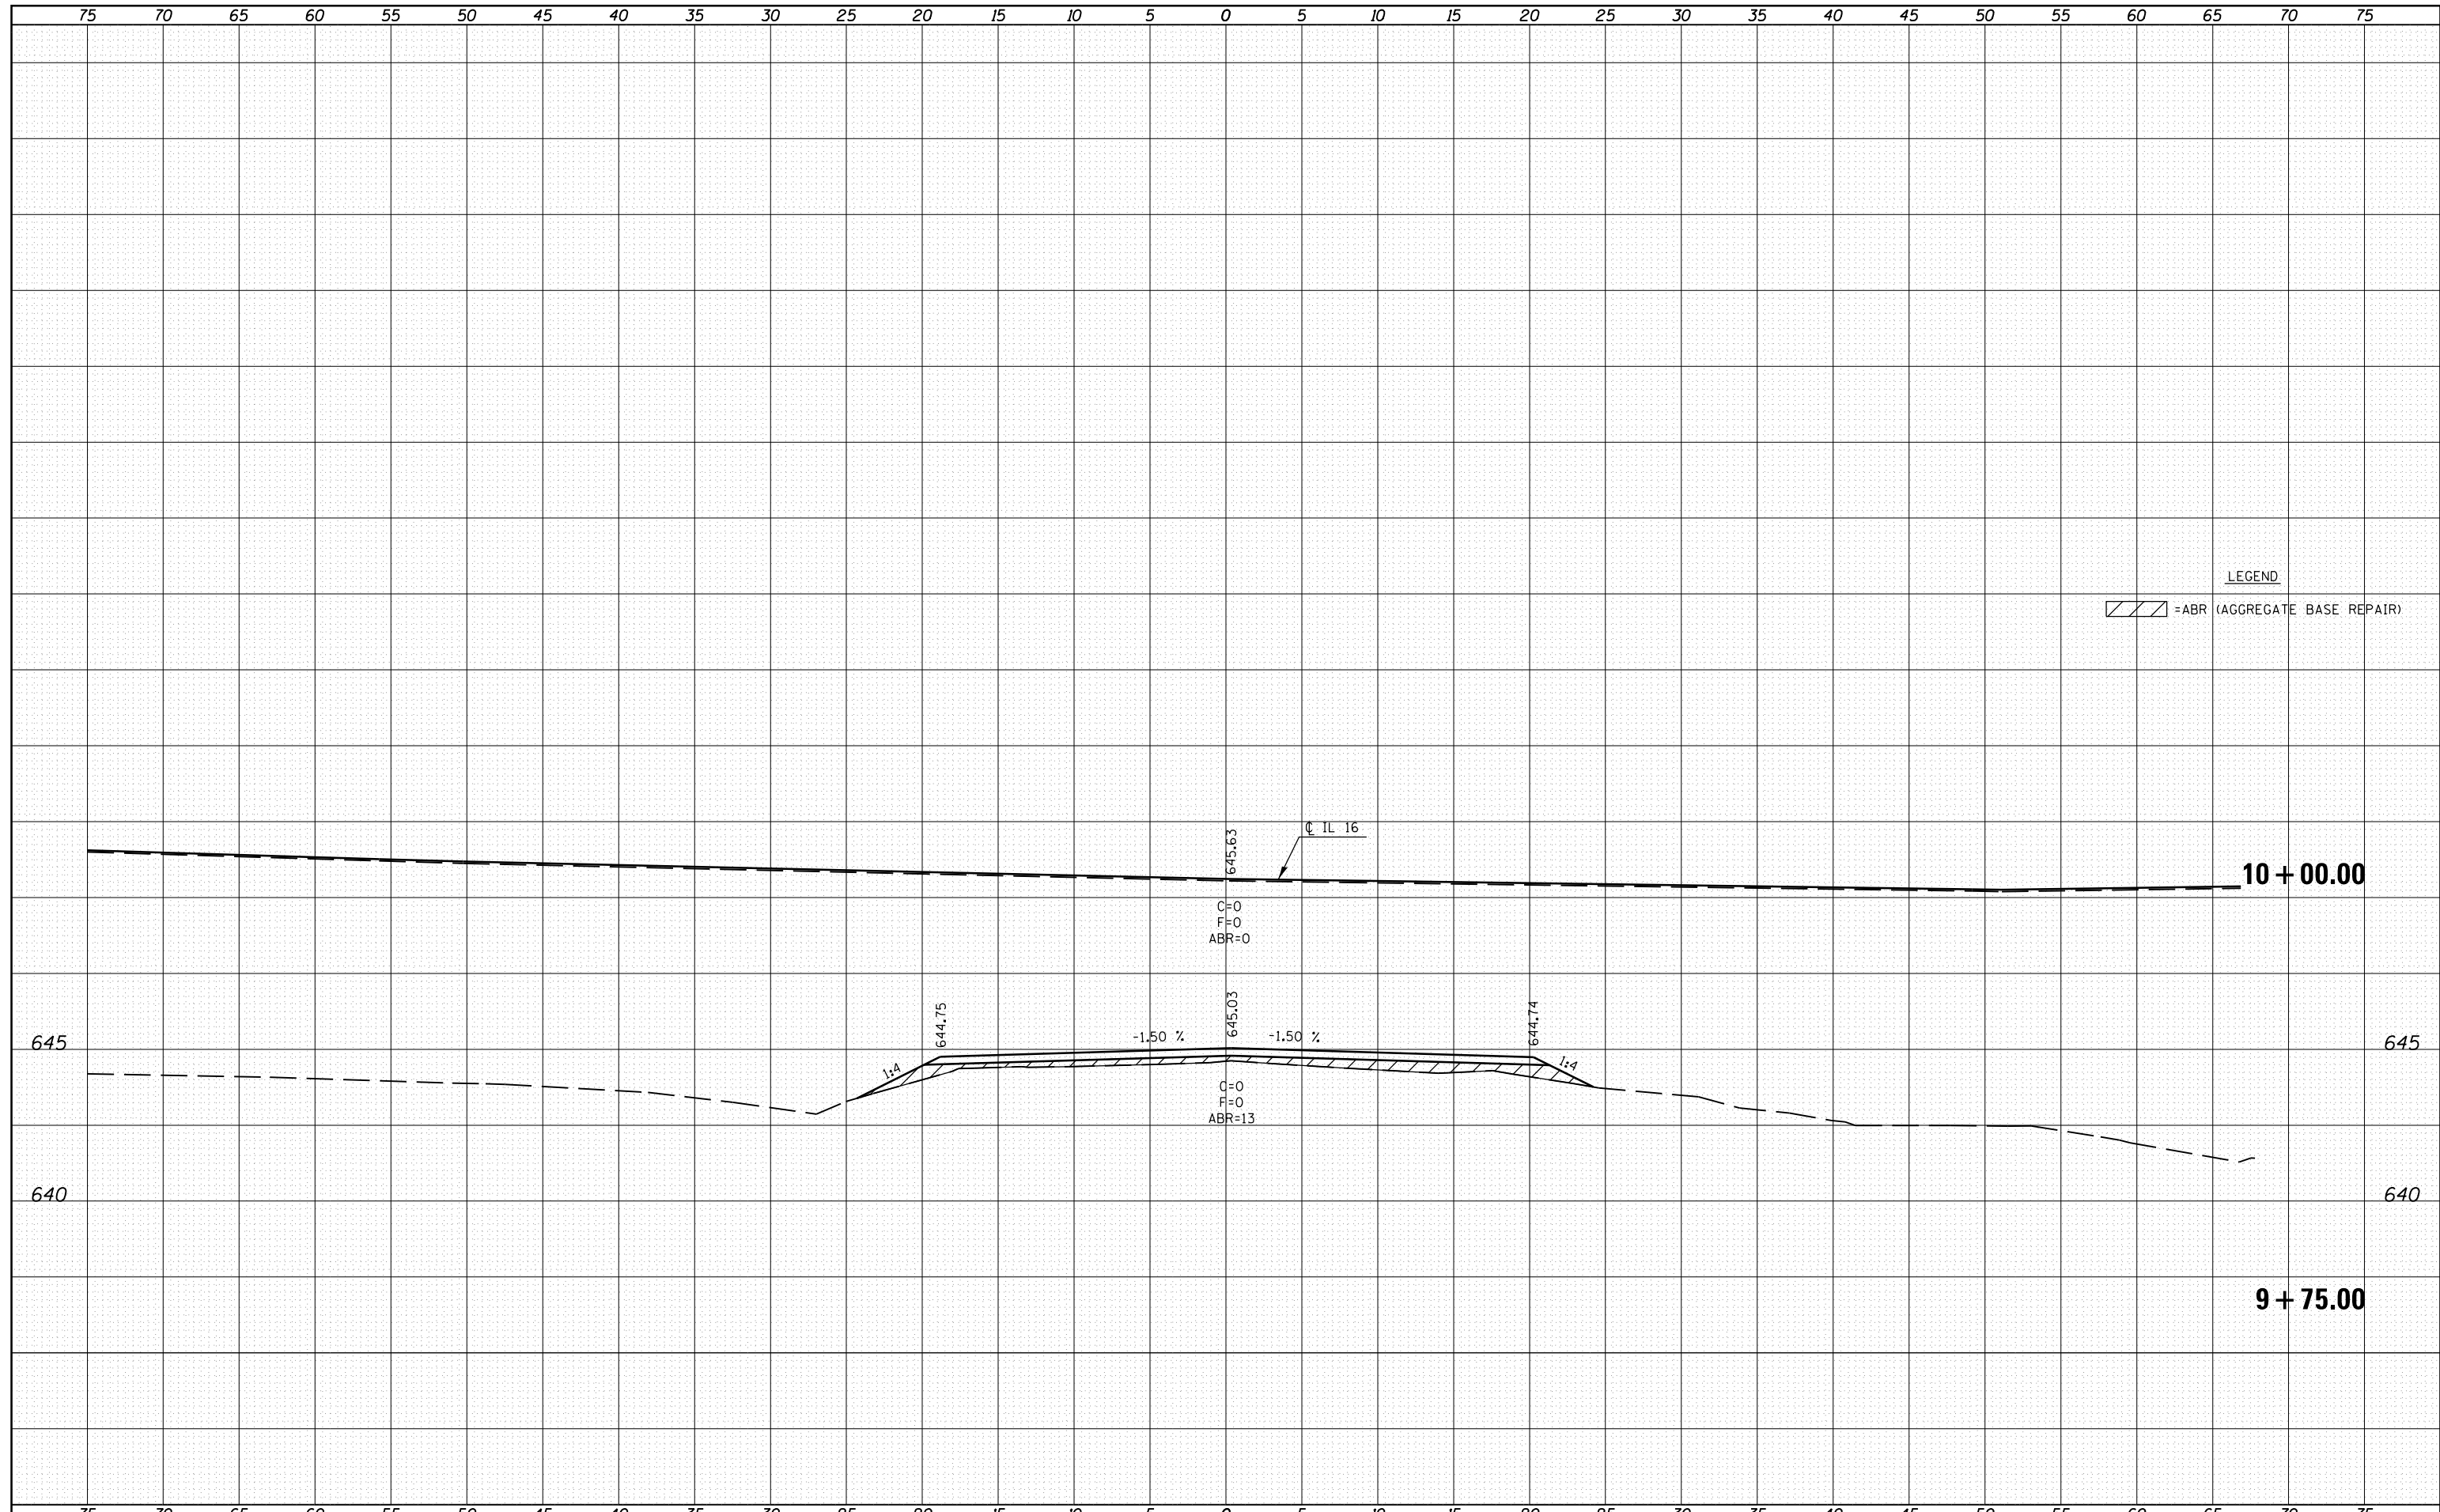

LEGEND  
 = ABR (AGGREGATE BASE REPAIR)

FILE NAME =	USER NAME = spksgw	DESIGNED -	REVISSED -	<b>STATE OF ILLINOIS</b> <b>DEPARTMENT OF TRANSPORTATION</b>	<b>CROSS SECTIONS</b> <b>WHITEFIELD RD.</b>	F.A.P. RTE.	SECTION	COUNTY	TOTAL SHEETS	SHEET NO.	
c:\pw\work\p\dot\spksgw\d0264305\0672E47-sh		DRAWN -	REVISSED -			325	14 RS-5	MACOUPIN	70	42	
PLOT SCALE = 10.0000' / in.		CHECKED -	REVISSED -			CONTRACT NO. 72E47		ILLINOIS FED. AID PROJECT			
PLOT DATE = Nov-01-2011 04:20:09PM		DATE -	REVISSED -			SCALE:	SHEET OF SHEETS	STA. 9+75.00	TO STA. 10+00.00		