


DATE	
BY	
SURVEYED	
PLOTTED	
TEMPLATE	
AREAS	
CHECKED	
NO.	

DATE	
BY	
SURVEYED	
PLOTTED	
TEMPLATE	
AREAS	
CHECKED	
NO.	

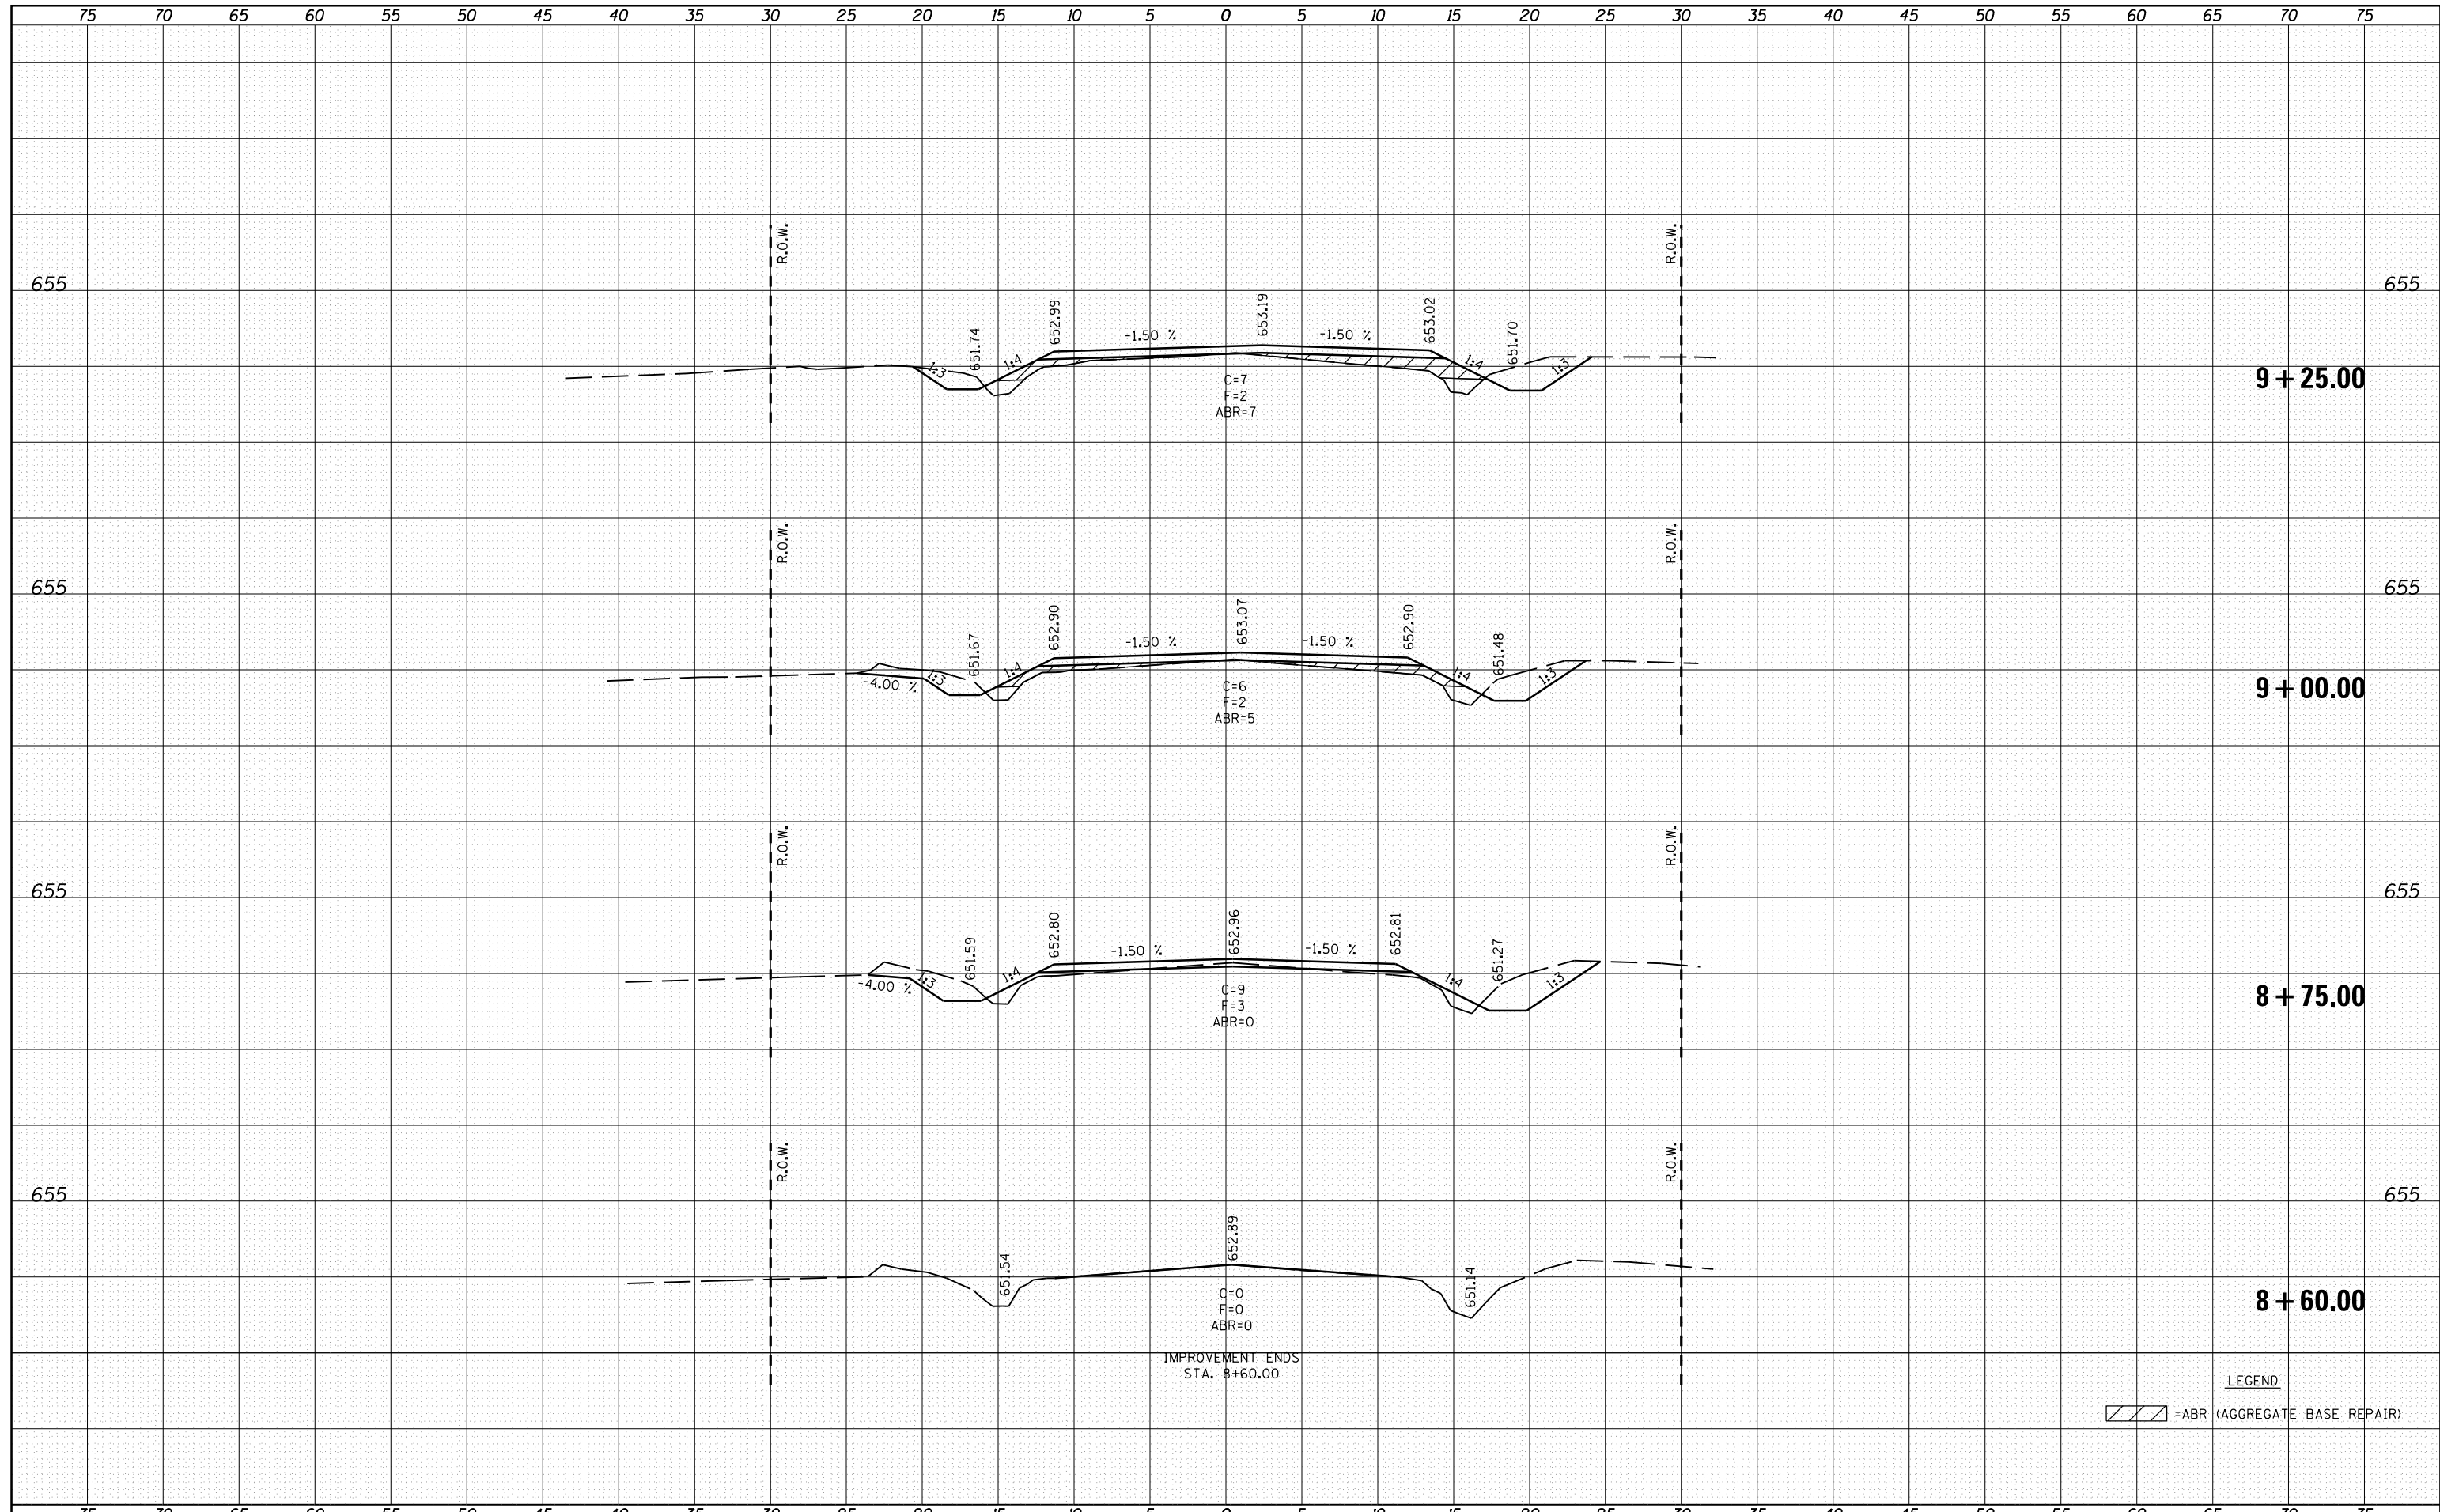

LEGEND
 = ABR (AGGREGATE BASE REPAIR)

FILE NAME =	USER NAME = sparksgw	DESIGNED -	REVISED -	STATE OF ILLINOIS DEPARTMENT OF TRANSPORTATION	CROSS SECTIONS DORCHESTER RD.	F.A.P. RTE.	SECTION	COUNTY	TOTAL SHEETS	SHEET NO.
c:\pw\work\p\dot\sparksgw\ad264305\0672E47-sh		DRAWN -	REVISED -			325	14 RS-5	MACOUPIN	70	43
PLOT SCALE = 10.0000' / in.		CHECKED -	REVISED -			CONTRACT NO. 72E47				
PLOT DATE = Nov-01-2011 04:20:17PM		DATE -	REVISED -			ILLINOIS FED. AID PROJECT				

SCALE: SHEET OF SHEETS STA. 8+60.00 TO STA. 9+25.00