


75 70 65 60 55 50 45 40 35 30 25 20 15 10 5 0 5 10 15 20 25 30 35 40 45 50 55 60 65 70 75

BY	DATE
FINAL SURVEY	SURVEYED
NOTE BOOK	PLOTTED
NO.	TEMPLATE
	AREAS CHECKED

BY	DATE
ORIGINAL SURVEY	SURVEYED
NOTE BOOK	PLOTTED
NO.	TEMPLATE
	AREAS CHECKED

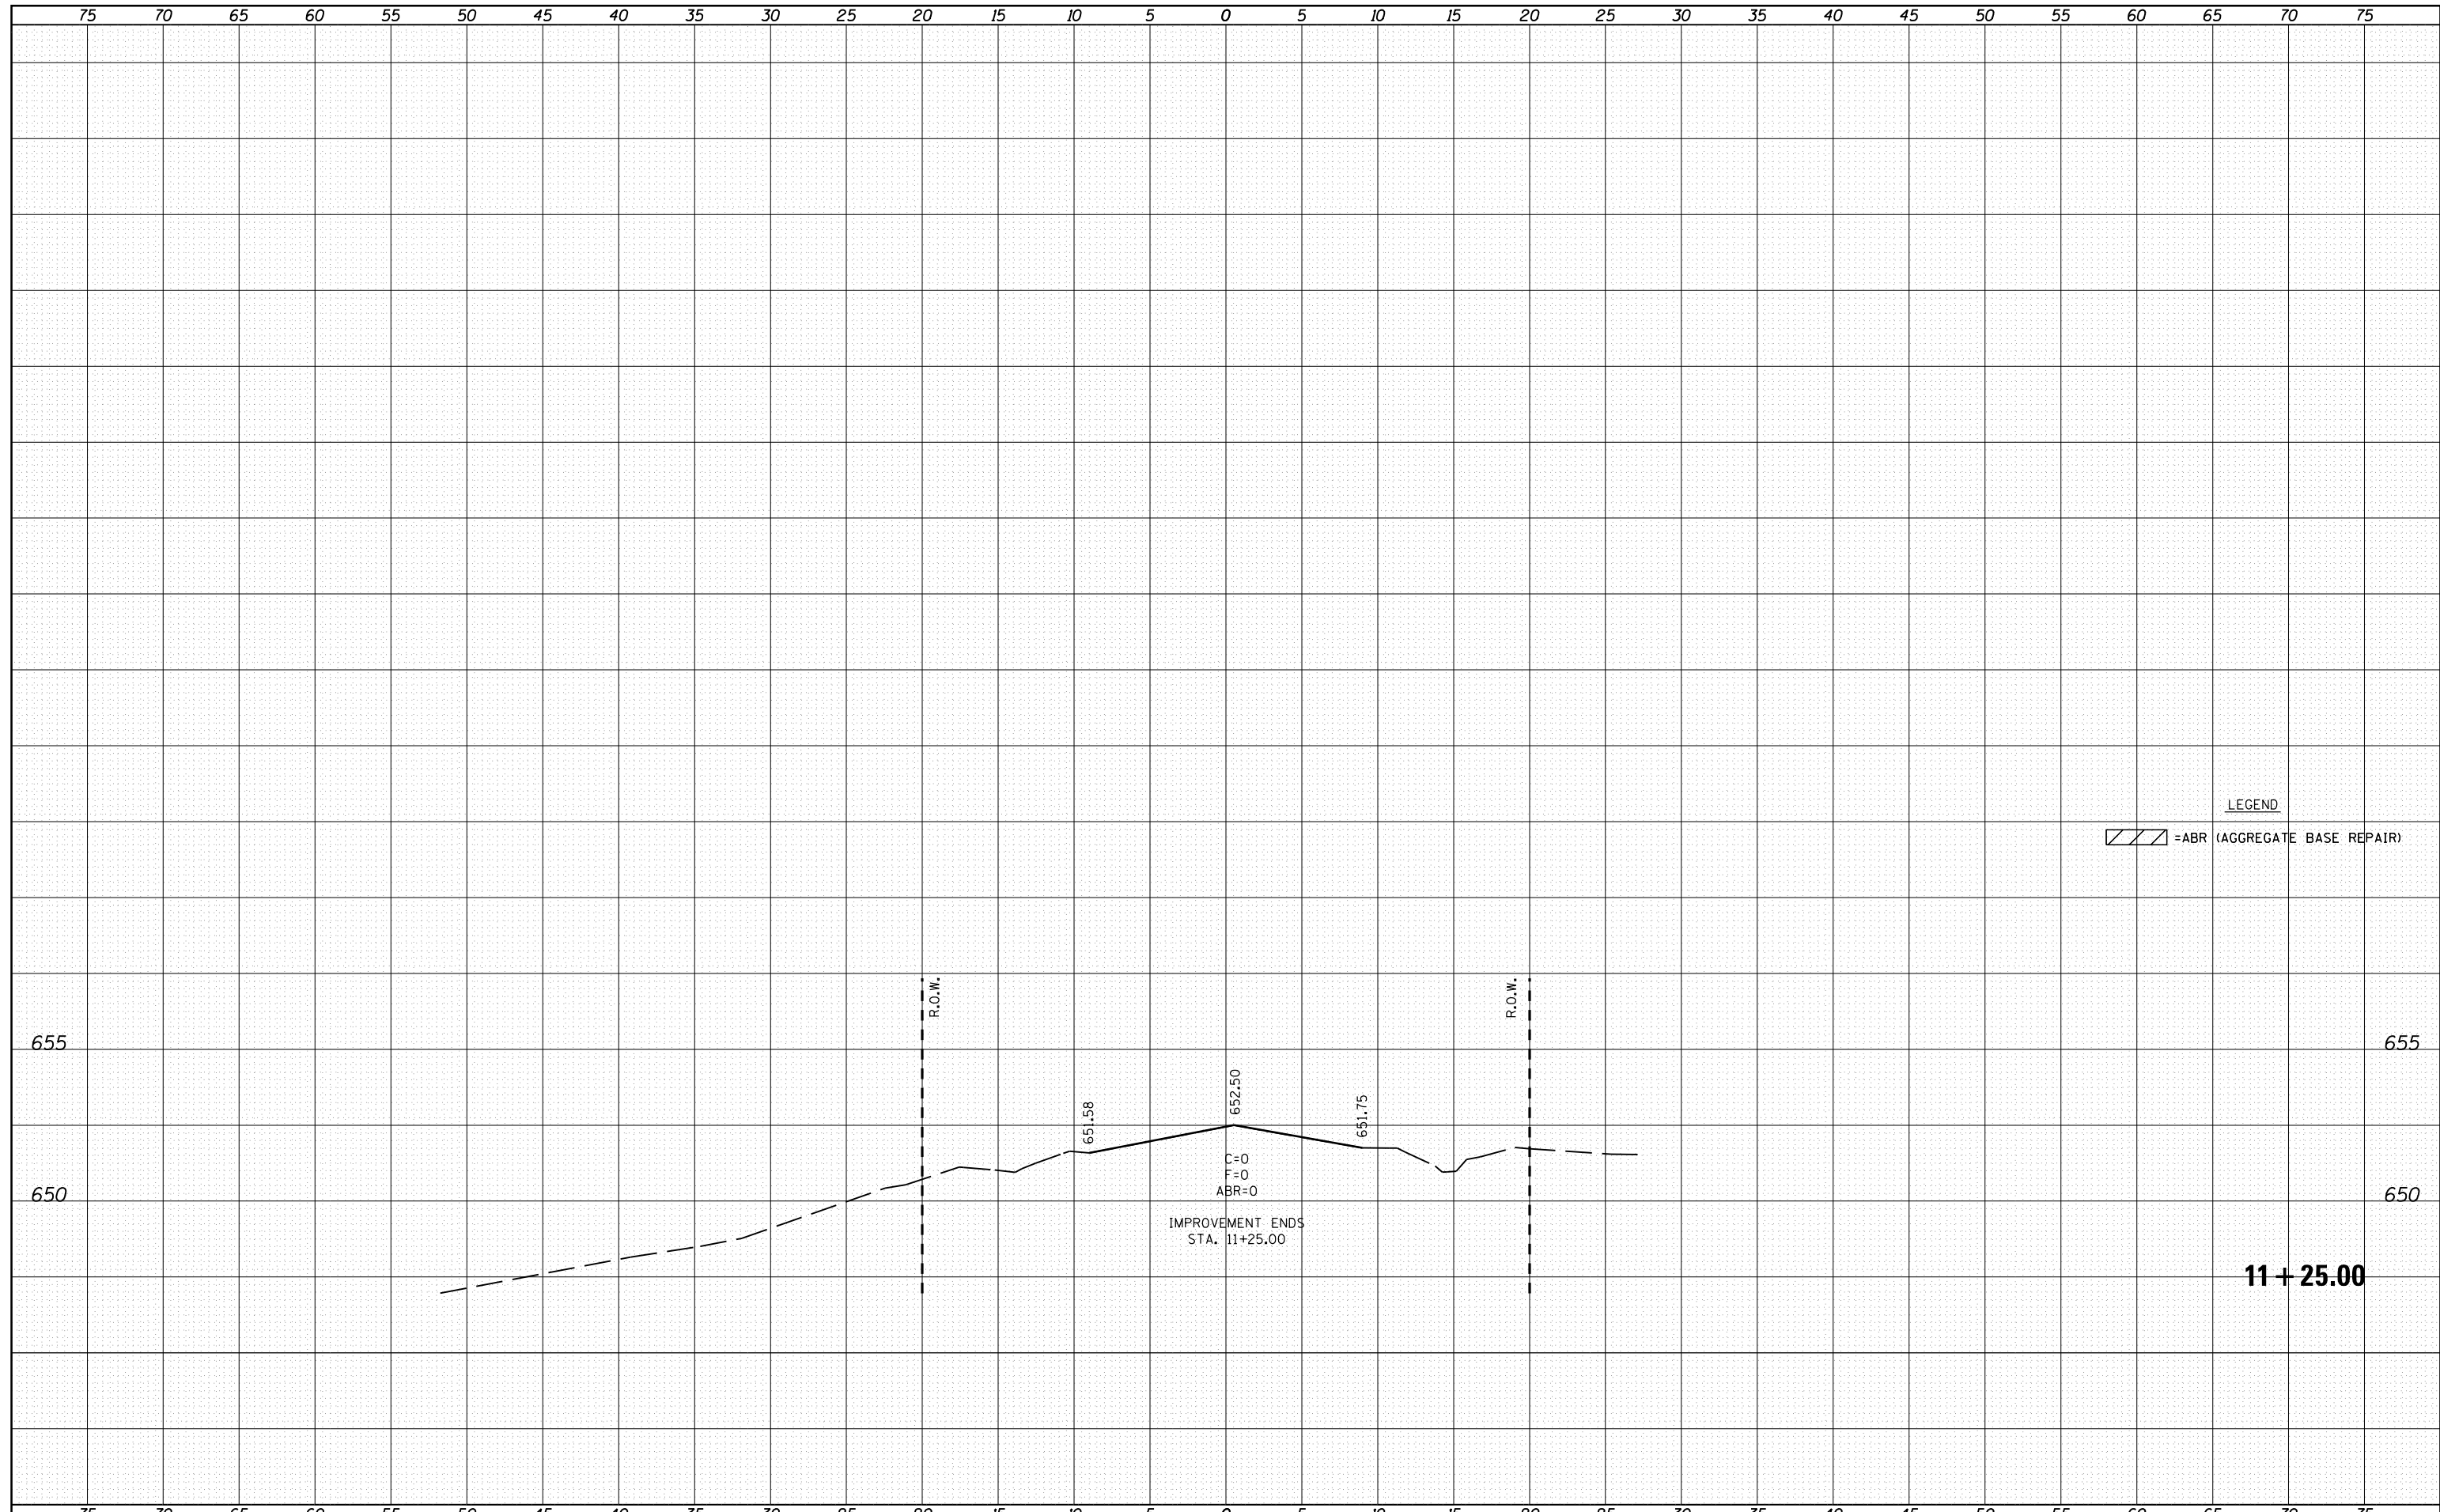

LEGEND
 = ABR (AGGREGATE BASE REPAIR)

FILE NAME =	USER NAME = sparksgw	DESIGNED -	REVISIED -	<p align="center">STATE OF ILLINOIS DEPARTMENT OF TRANSPORTATION</p>	<p align="center">CROSS SECTIONS SPANISH NEEDLE RD.</p>		F.A.P. RTE.	SECTION	COUNTY	TOTAL SHEETS	SHEET NO.	
c:\pw\work\p\dot\sparksgw\d0264305\0672E47-sh		DRAWN -	REVISIED -		325	14 RS-5	MACOUPIN	70	48			
PLOT SCALE = 10.0000' / in.		CHECKED -	REVISIED -		SCALE:		SHEET	OF	SHEETS	STA. 11+25.00	TO STA. 11+25.00	CONTRACT NO. 72E47
PLOT DATE = Nov-01-2011 04:20:24PM		DATE -	REVISIED -		ILLINOIS FED. AID PROJECT							