


BY	DATE
SURVEYED	
PLOTTED	
TEMPLATE	
AREAS	
CHECKED	
NO.	

BY	DATE
SURVEYED	
PLOTTED	
TEMPLATE	
AREAS	
CHECKED	
NO.	

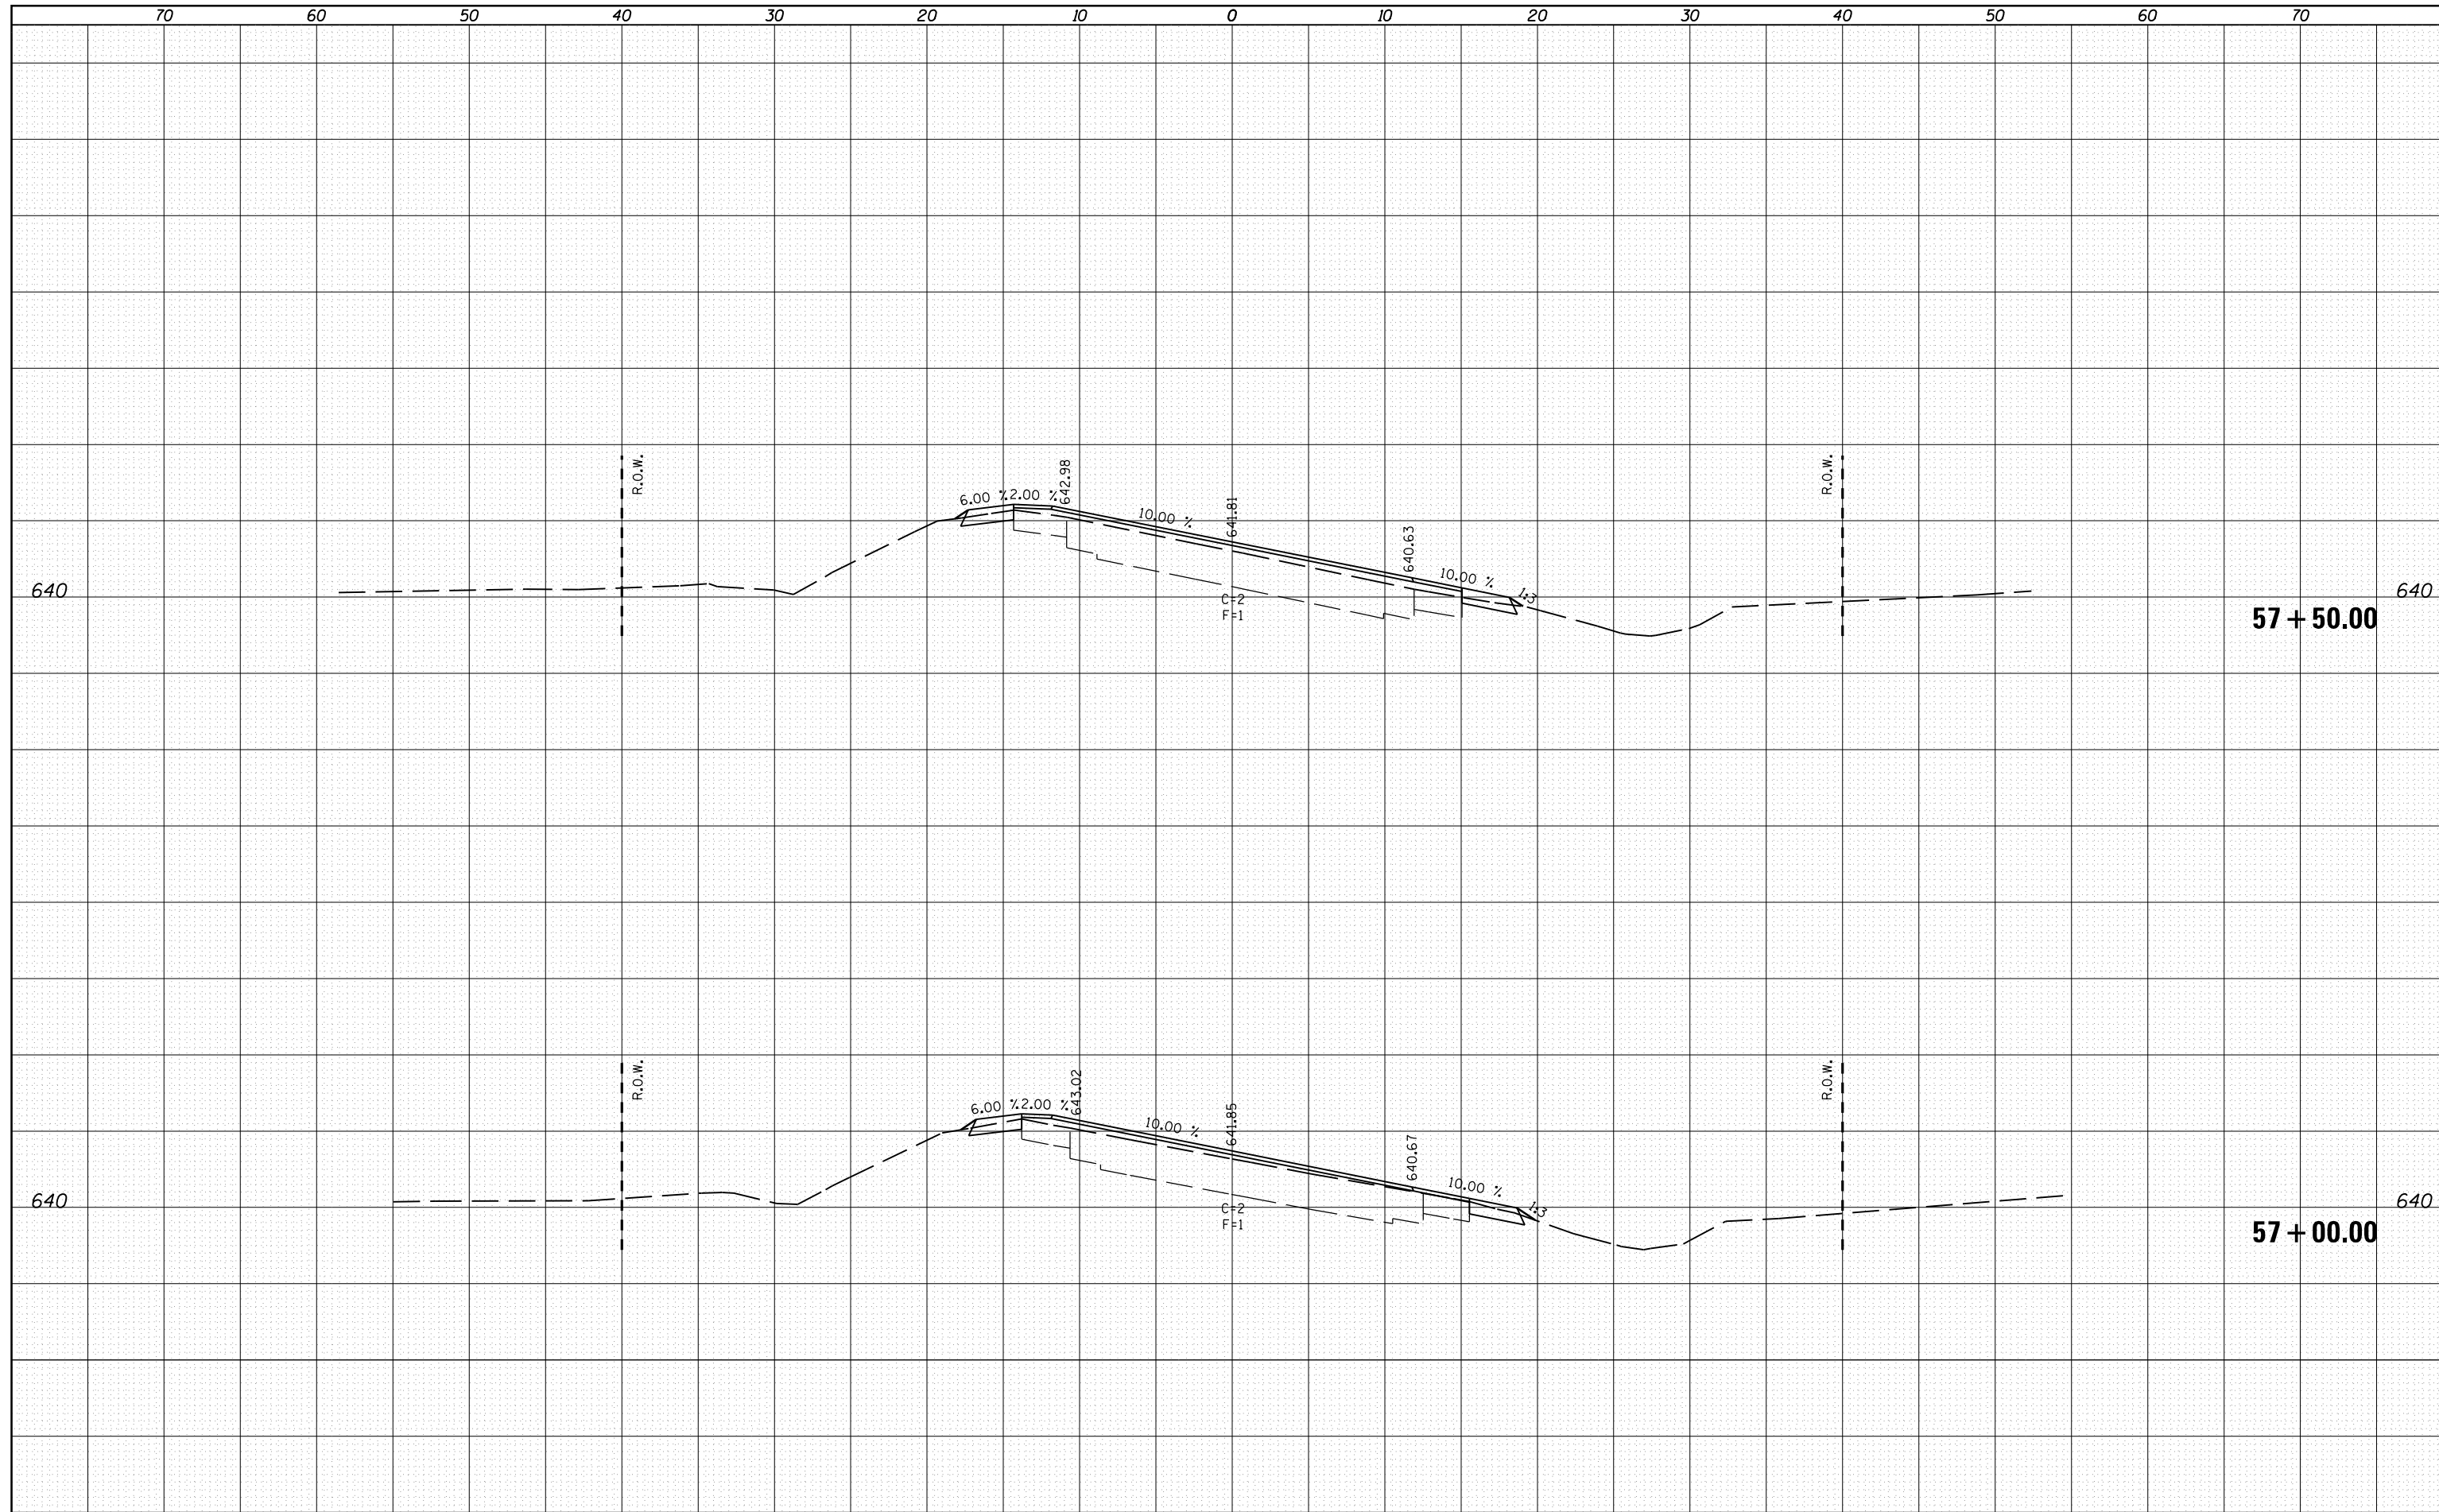

FILE NAME =	USER NAME = martinjk	DESIGNED -	REVISED -
c:\pwork\pwork\martinjk\d0264305\d0672E47-sh	xssht-curve-superelevation.dgn	DRAWN -	REVISED -
PLOT SCALE = 10.0000' / in.	CHECKED -	REVISIED -	REVISIED -
PLOT DATE = Nov-14-2011 03:43:16PM	DATE -	REVISIED -	REVISIED -

**STATE OF ILLINOIS
DEPARTMENT OF TRANSPORTATION**

CROSS SECTIONS IL 16			
SCALE:	SHEET	OF	SHEETS
			STA. 57+00.00 TO STA. 57+50.00

F.A.P. RTE.	SECTION	COUNTY	TOTAL SHEETS	SHEET NO.
325	14 RS-5	MACOUPIN	70	55
CONTRACT NO.			72E47	
ILLINOIS FED. AID PROJECT				