


BY	DATE

BY	DATE

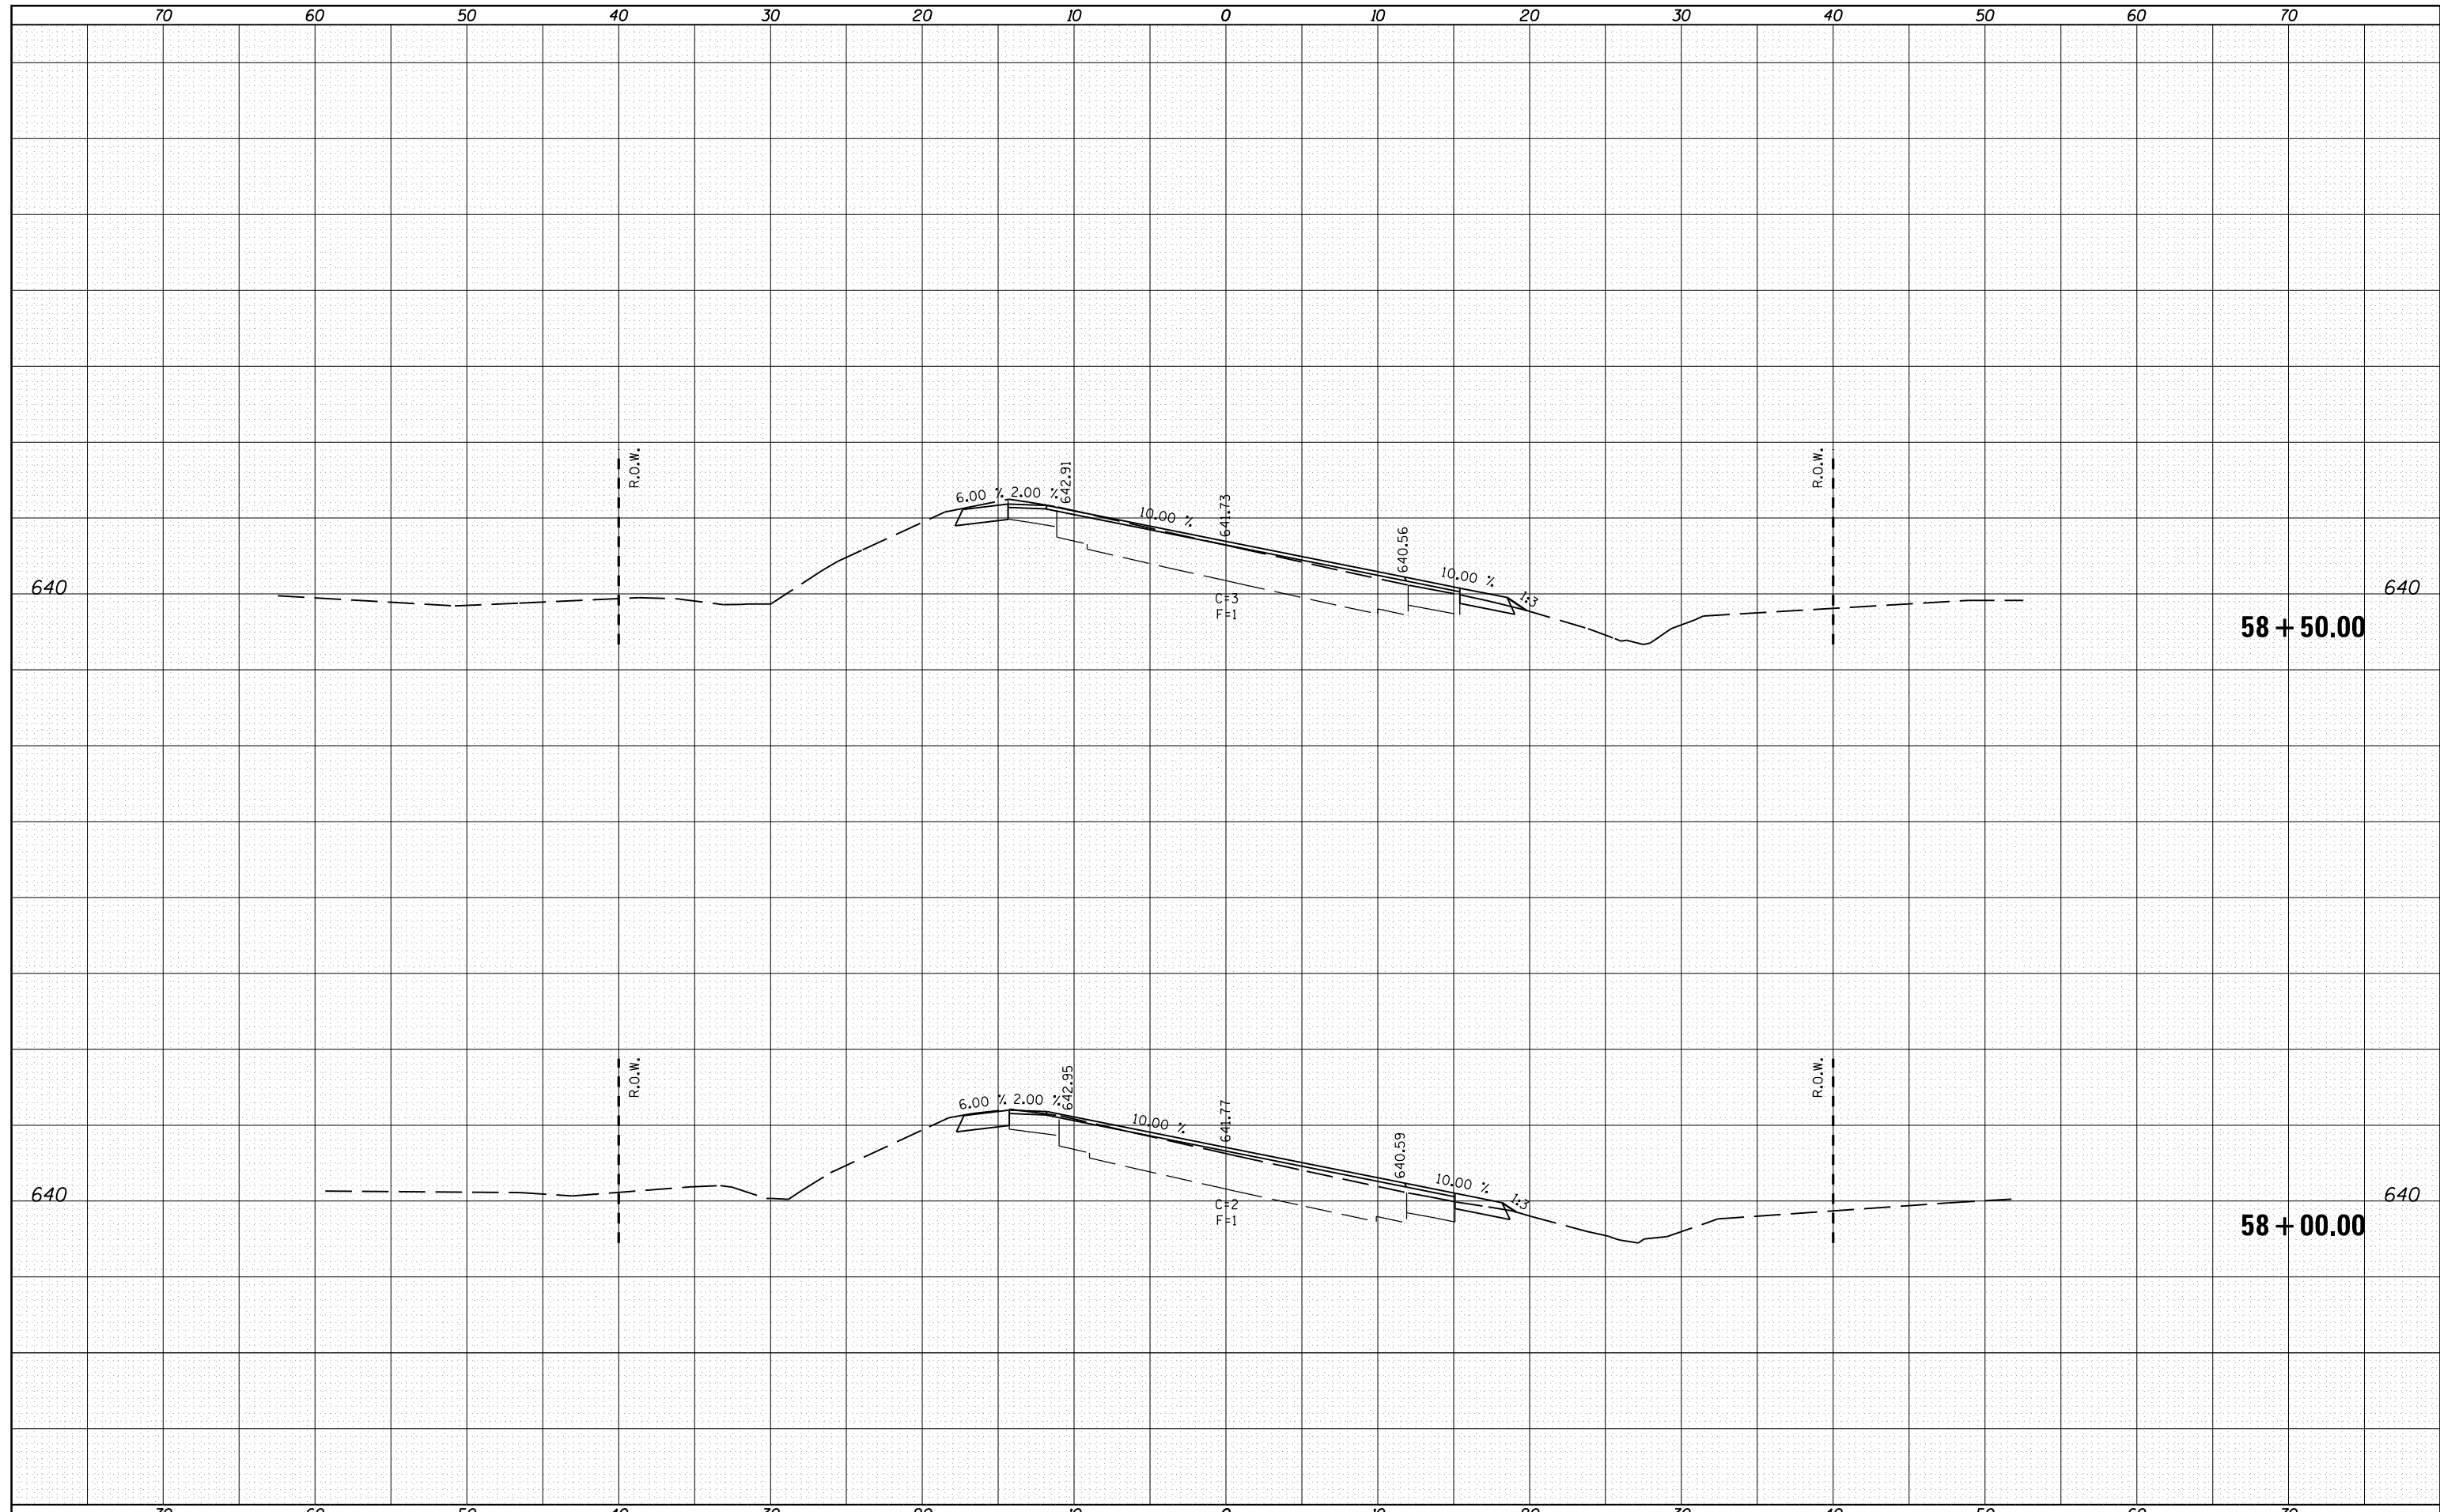

FILE NAME = c:\pwork\pwork\martinjk\d0264305\d672E47-ssht-curve-superelevation.dgn
 USER NAME = martinjk
 PLOT SCALE = 10.0000' / in.
 PLOT DATE = Nov-14-2011 03:43:16PM

DESIGNED -
 DRAWN -
 CHECKED -
 DATE -

REVISD -
 REVISD -
 REVISD -
 REVISD -

STATE OF ILLINOIS
 DEPARTMENT OF TRANSPORTATION

CROSS SECTIONS
 IL 16
 SCALE: SHEET OF SHEETS STA. 58+00.00 TO STA. 58+50.00

F.A.P. RTE.	SECTION	COUNTY	TOTAL SHEETS	SHEET NO.
325	14 RS-5	MACOUPIN	70	56
CONTRACT NO. 72E47			ILLINOIS FED. AID PROJECT	

70	60	50	40	30	20	10	0	10	20	30	40	50	60	70
----	----	----	----	----	----	----	---	----	----	----	----	----	----	----