


DATE	
BY	
SURVEYED	
PLOTTED	
TEMPLATE	
AREAS CHECKED	
FINAL SURVEY	
NOTE BOOK	
NO.	

DATE	
BY	
SURVEYED	
PLOTTED	
TEMPLATE	
AREAS CHECKED	
ORIGINAL SURVEY	
NOTE BOOK	
NO.	

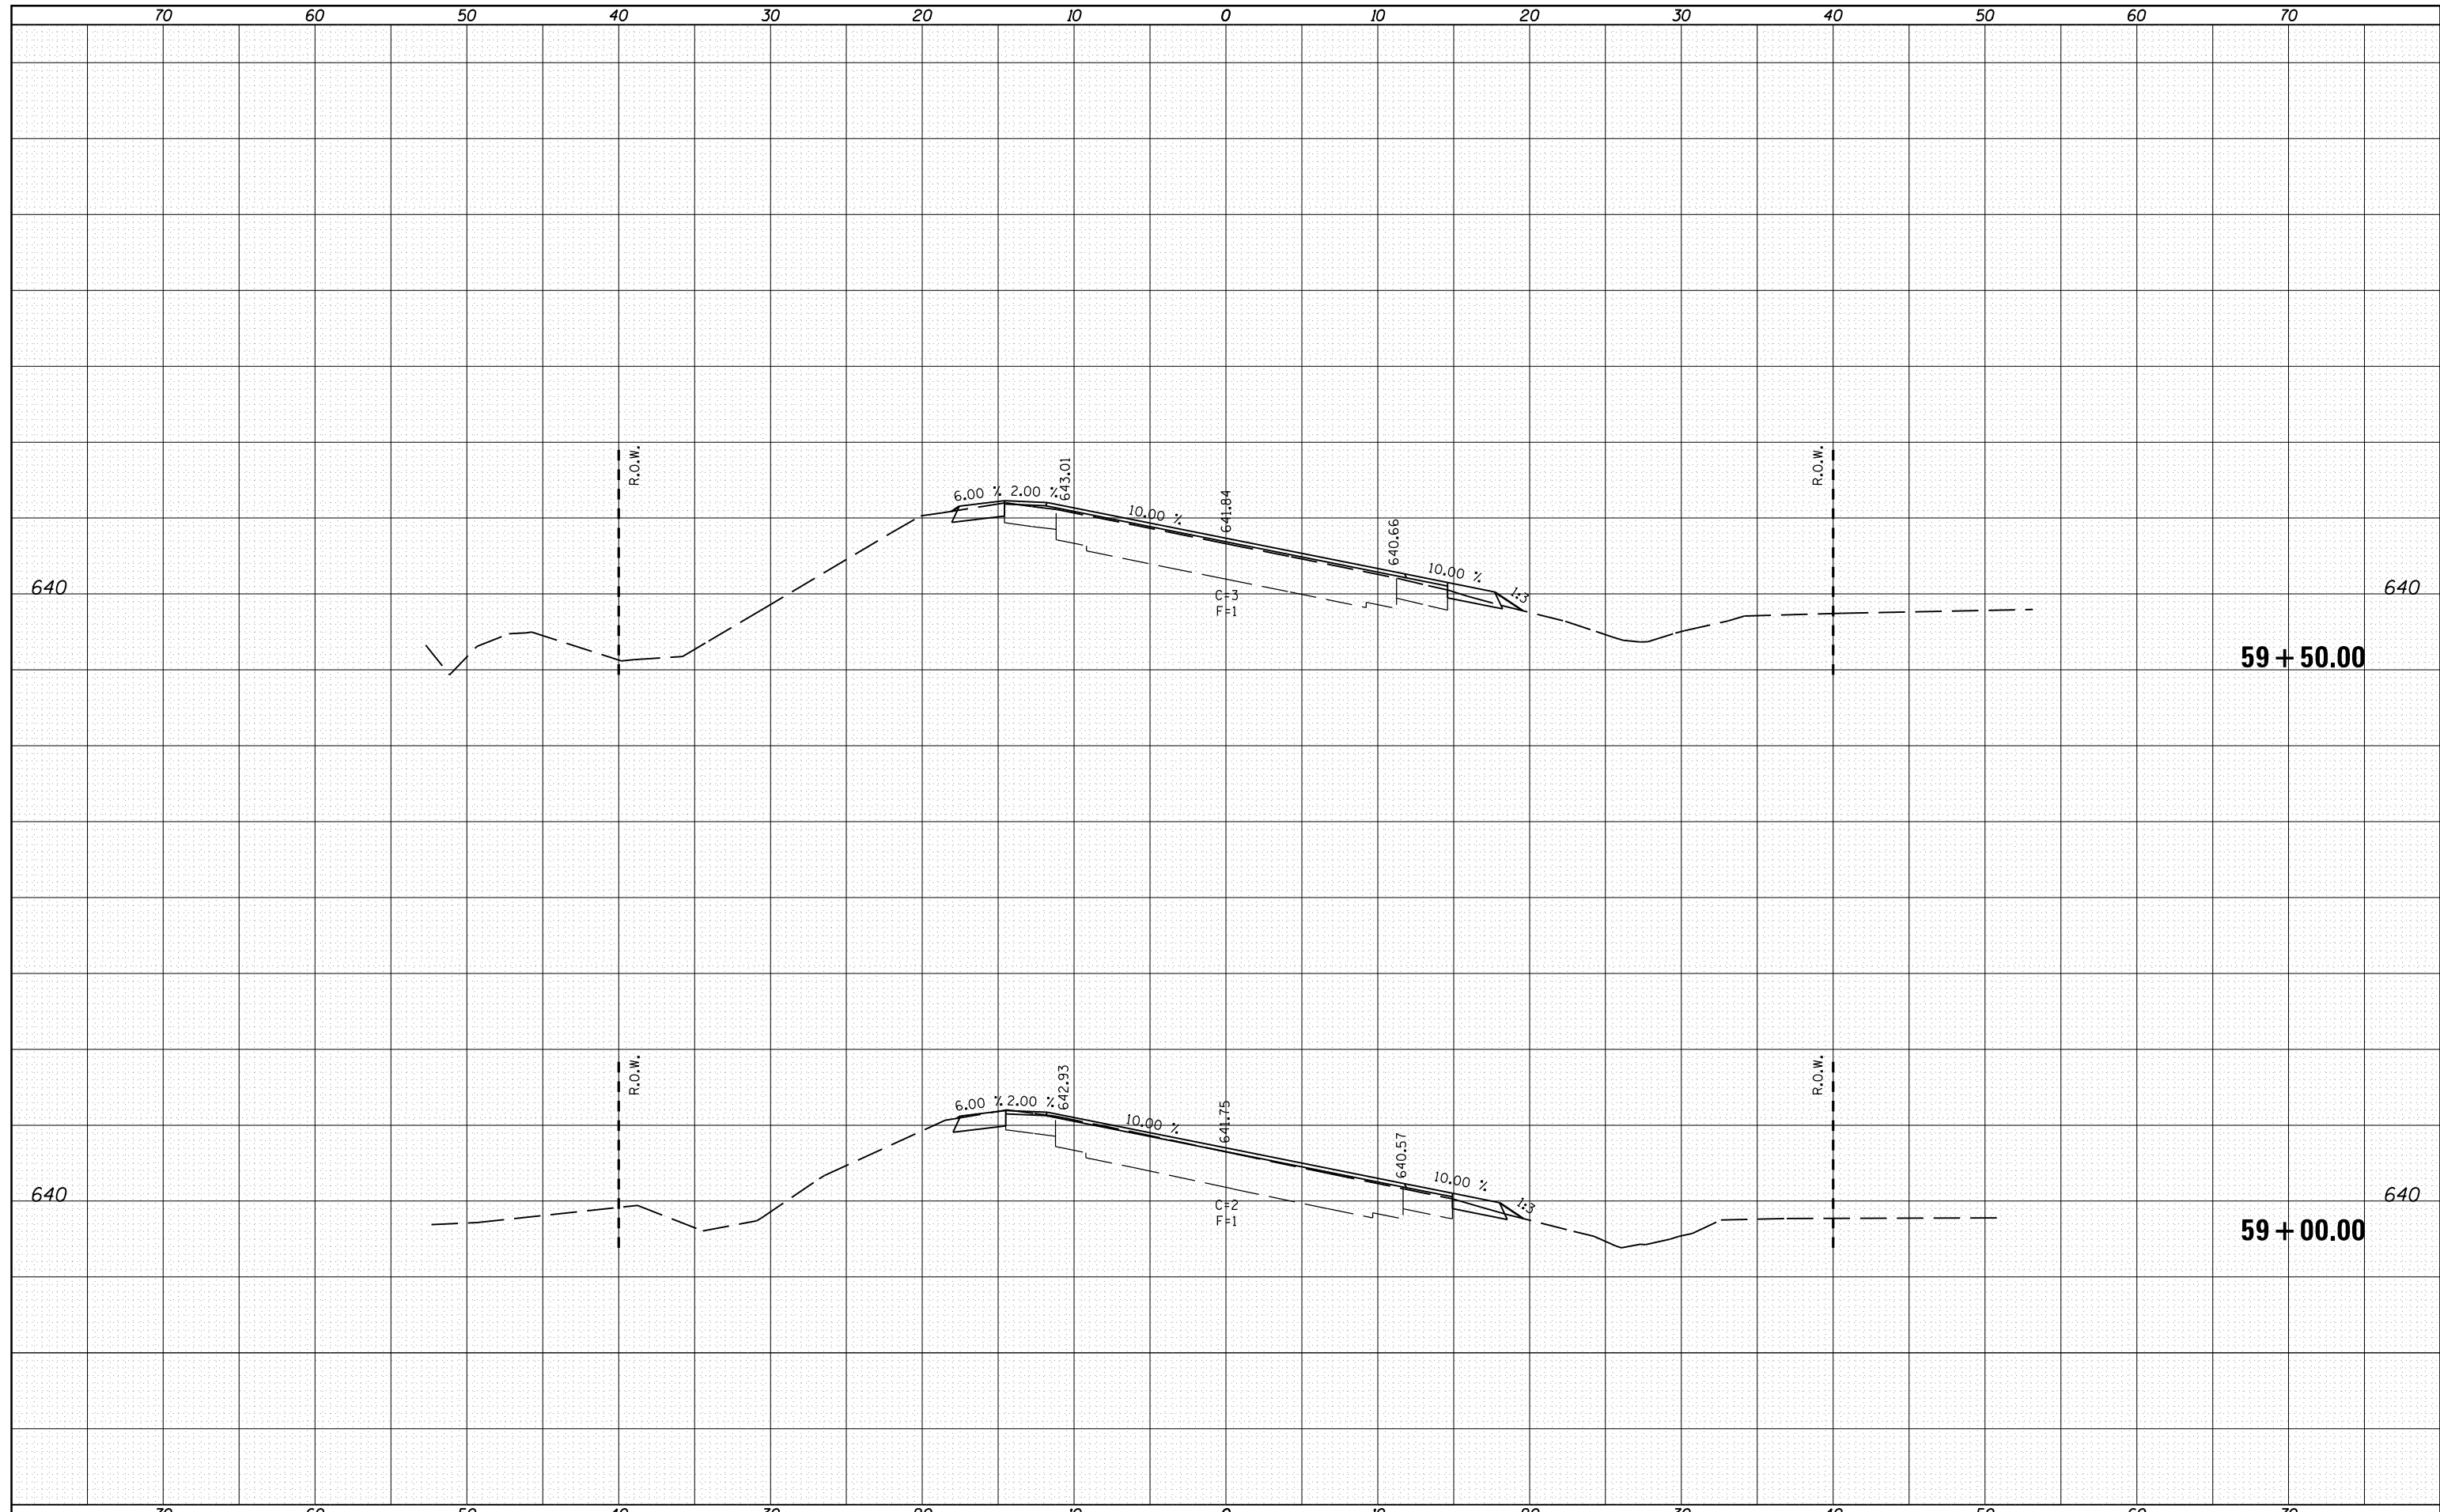

FILE NAME =	USER NAME = martinj	DESIGNED -	REVISOR -
c:\pwork\pwork\martinj\10264305\0672E47-sh-c-xssh-curve-superelevation.dgn		DRAWN -	REVISOR -
PLOT SCALE = 10.0000" / in.		CHECKED -	REVISOR -
PLOT DATE = Nov-14-2011 03:43:17PM		DATE -	REVISOR -

**STATE OF ILLINOIS
DEPARTMENT OF TRANSPORTATION**

**CROSS SECTIONS
IL 16**

SCALE: SHEET OF SHEETS STA. 59+00.00 TO STA. 59+50.00

F.A.P. RTE.	SECTION	COUNTY	TOTAL SHEETS	SHEET NO.
325	14 RS-5	MACOUPIN	70	57
CONTRACT NO. 72E47				ILLINOIS FED. AID PROJECT