


DATE	
BY	
FINAL SURVEY	SURVEYED
NOTE BOOK	PLOTTED
NO.	TEMPLATE
	AREAS CHECKED

DATE	
BY	
ORIGINAL SURVEY	SURVEYED
NOTE BOOK	PLOTTED
NO.	TEMPLATE
	AREAS CHECKED

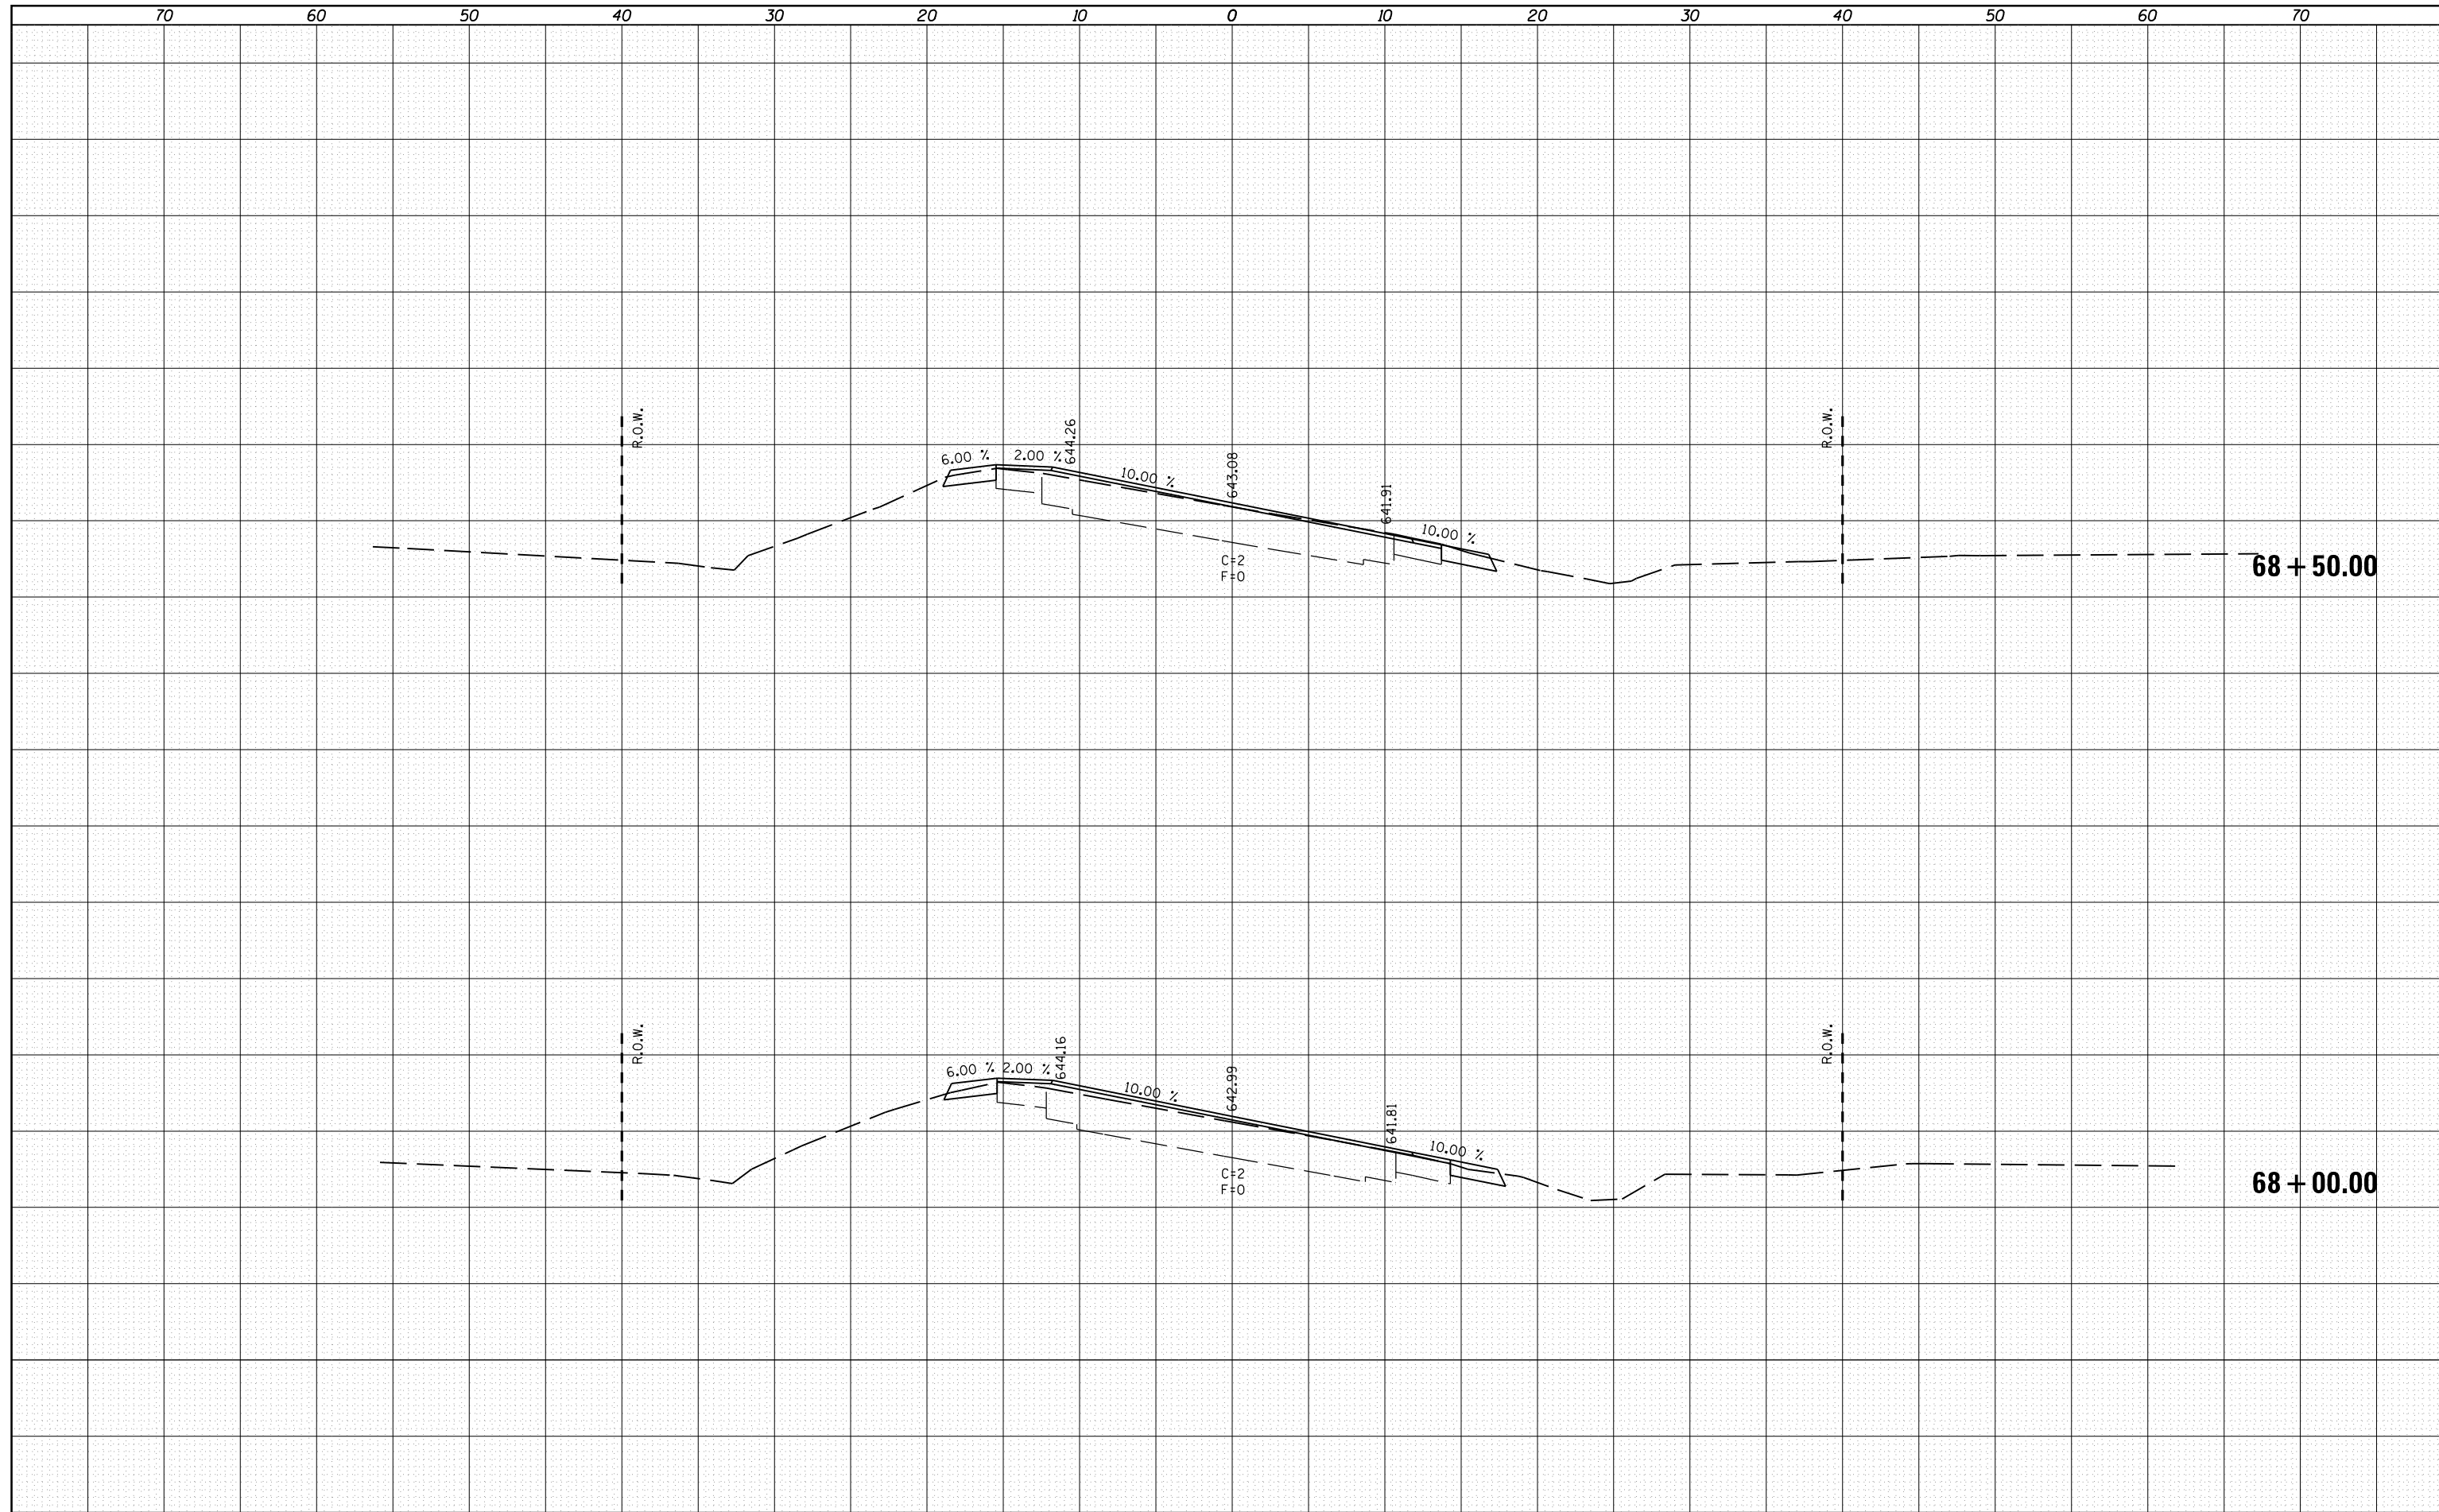

FILE NAME =	USER NAME = martinjk	DESIGNED -	REVISIED -	STATE OF ILLINOIS DEPARTMENT OF TRANSPORTATION	CROSS SECTIONS IL 16		F.A.P. RTE.	SECTION	COUNTY	TOTAL SHEETS	SHEET NO.
c:\pw\work\pwidot\martinjk\d0264305\0672E47-sh	DESIGNED -	REVISIED -	325				14 RS-5	MACOUPIN	70	66	
PLOT SCALE = 10.0000' / in.	CHECKED -	REVISIED -	CONTRACT NO. 72E47								
PLOT DATE = Nov-14-2011 03:43:21PM	DATE -	REVISIED -	SCALE:		SHEET OF SHEETS	STA. 68+00.00 TO STA. 68+50.00	ILLINOIS FED. AID PROJECT				