



MATCH LINE STA. 195 + 00

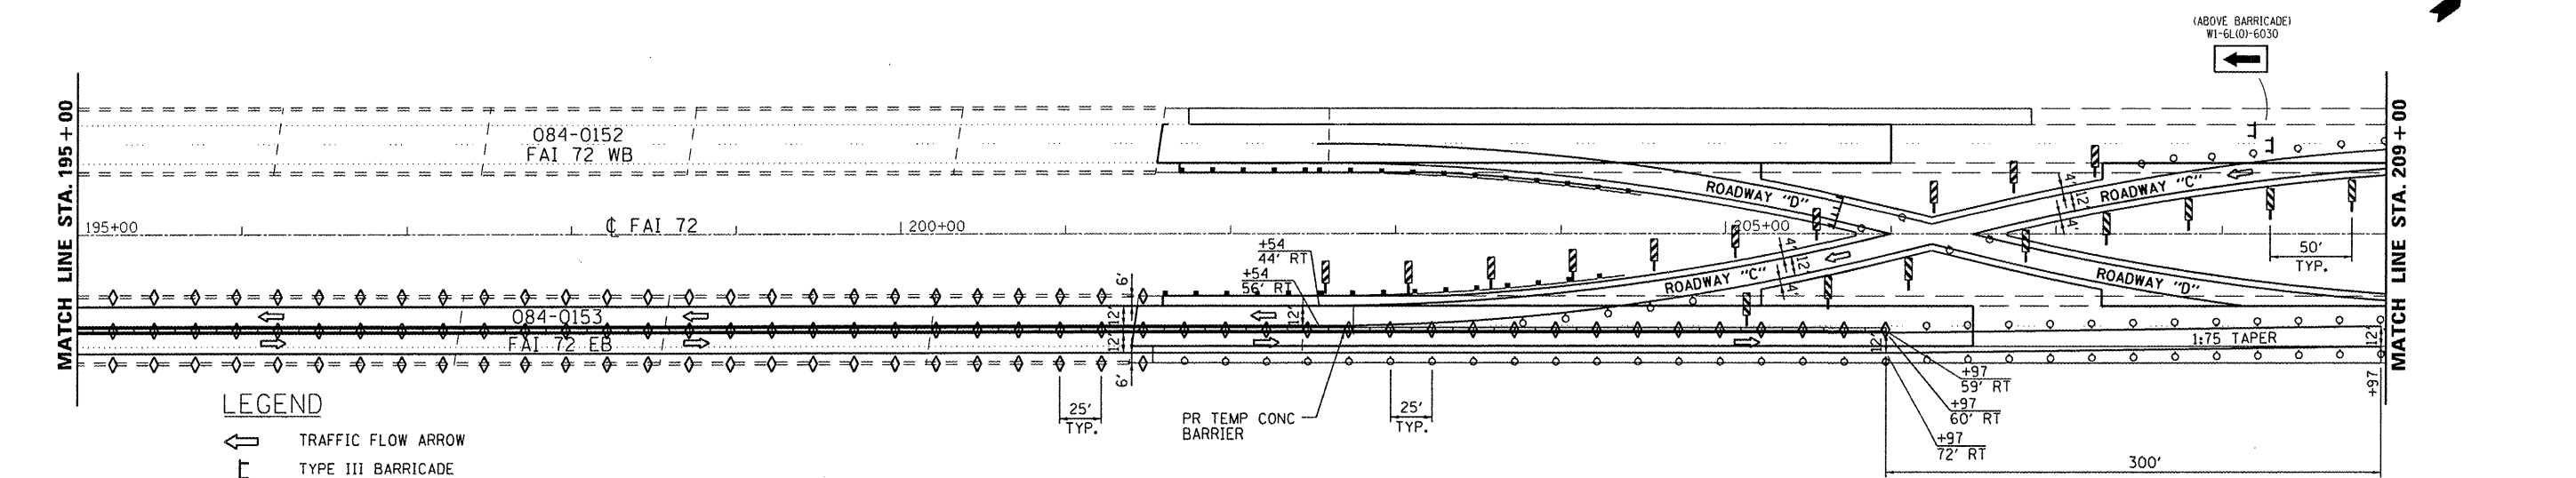

MATCH LINE STA. 209 + 00

- LEGEND**
- ← TRAFFIC FLOW ARROW
 - ⊥ TYPE III BARRICADE
 - ▬ IMPACT ATTENUATOR
 - BARREL W/STEADY BURNING LIGHT
 - ⊥ POST MOUNTED SIGN
 - ◇ BARRIER WALL MARKER
 - ▬ TEMPORARY CONCRETE BARRIER
 - ⊥ VERTICAL SIGN PANEL

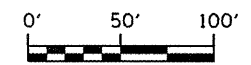

USER NAME = sparksgw	DESIGNED -	REVISED -
	DRAWN - BDM	REVISED -
PLOT SCALE = 100.0000' / in.	CHECKED - JSA	REVISED -
PLOT DATE = Nov-01-2011 11:52:00AM	DATE - 7/15/09	REVISED -

**STATE OF ILLINOIS
DEPARTMENT OF TRANSPORTATION**

MAINTENANCE OF TRAFFIC PLAN STAGE II				
SCALE:	SHEET NO.	OF SHEETS	STA.	TO STA.

F.A.I. RTE.	SECTION	COUNTY	TOTAL SHEETS	SHEET NO.
72	(84-10-1)BDR	SANGAMON	35	12
CONTRACT NO. 72F01				
ILLINOIS FED. AID PROJECT				

FILE NAME = c:\pwwork\pwwidot\sparksgw\d0282050\0672F01.sht.mat_3.dgn