



FILE	SECTION	COUNTY	SCALE
737	(X-1-B-1)	Menard	.85 32
DATE	BY	NO. 514	

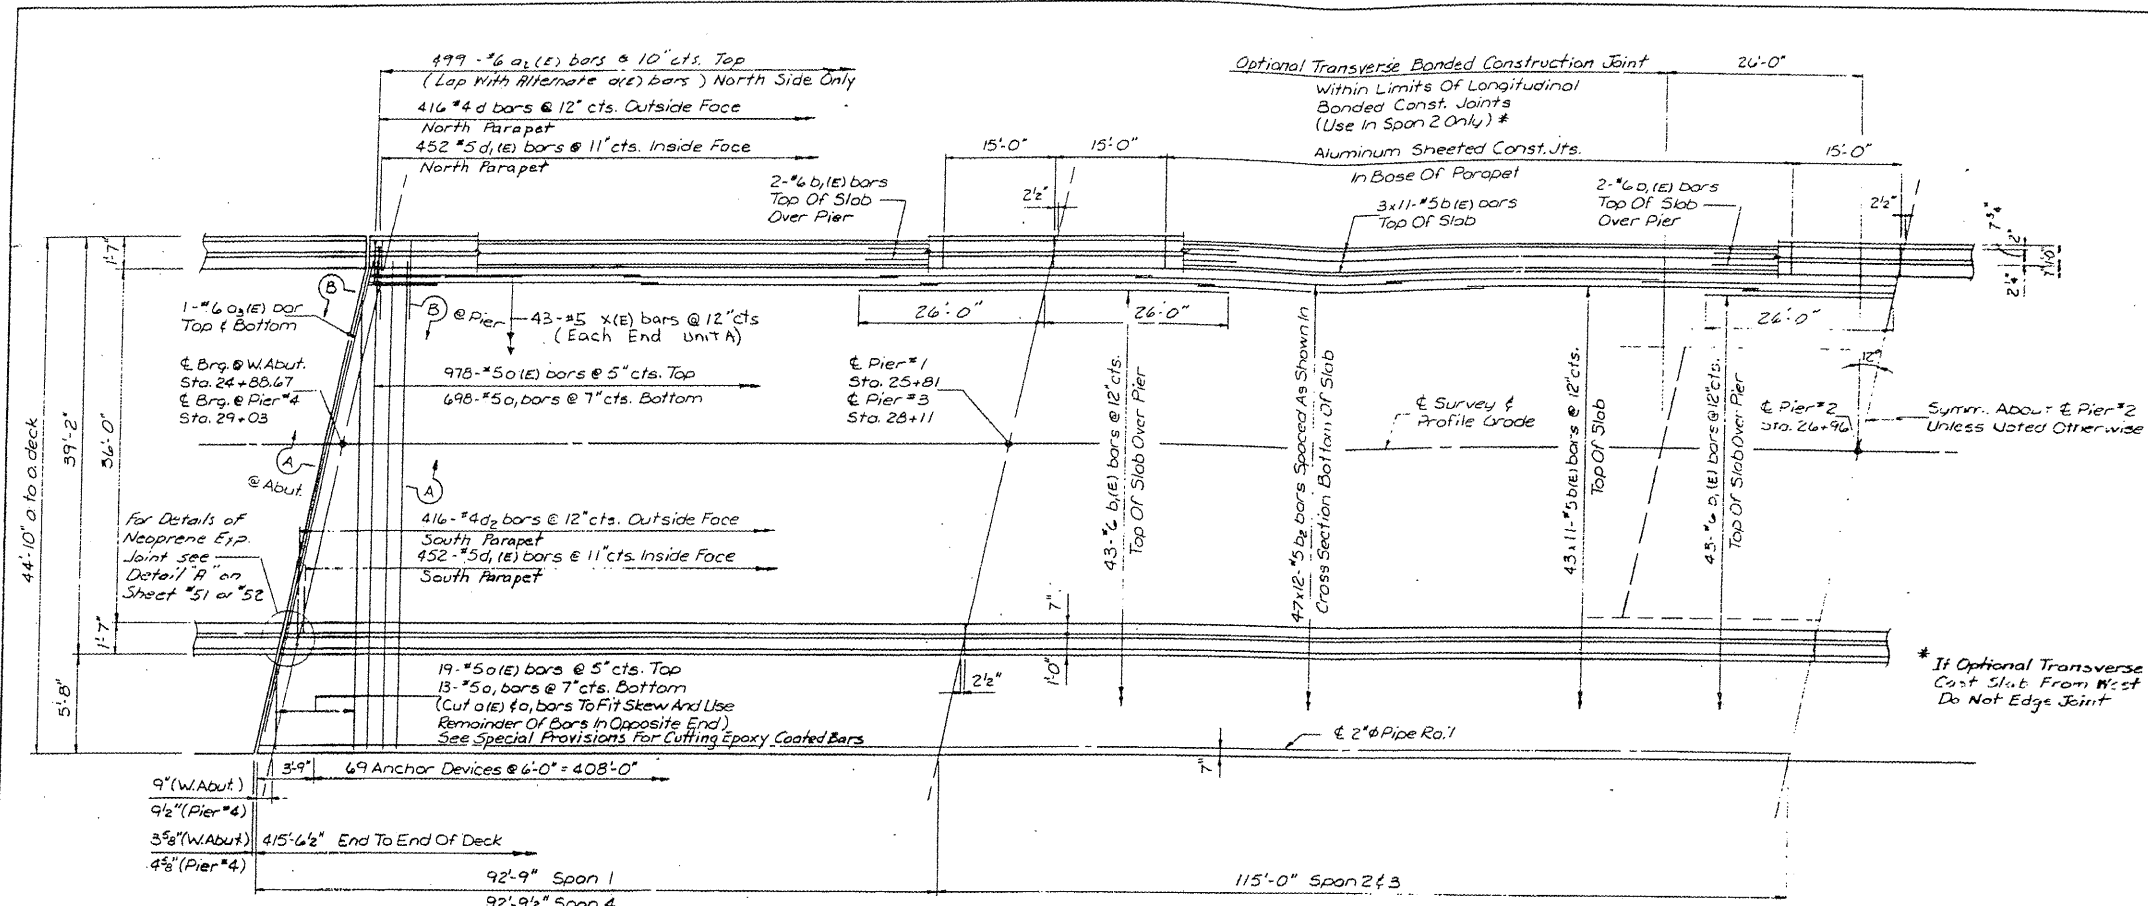

KEY  
RG. = Profile Grade

HALF PLAN

MIN. BAR LAPS  
#5 = 2'-3"  
#6 = 2'-8"  
#8 = 4'-6"

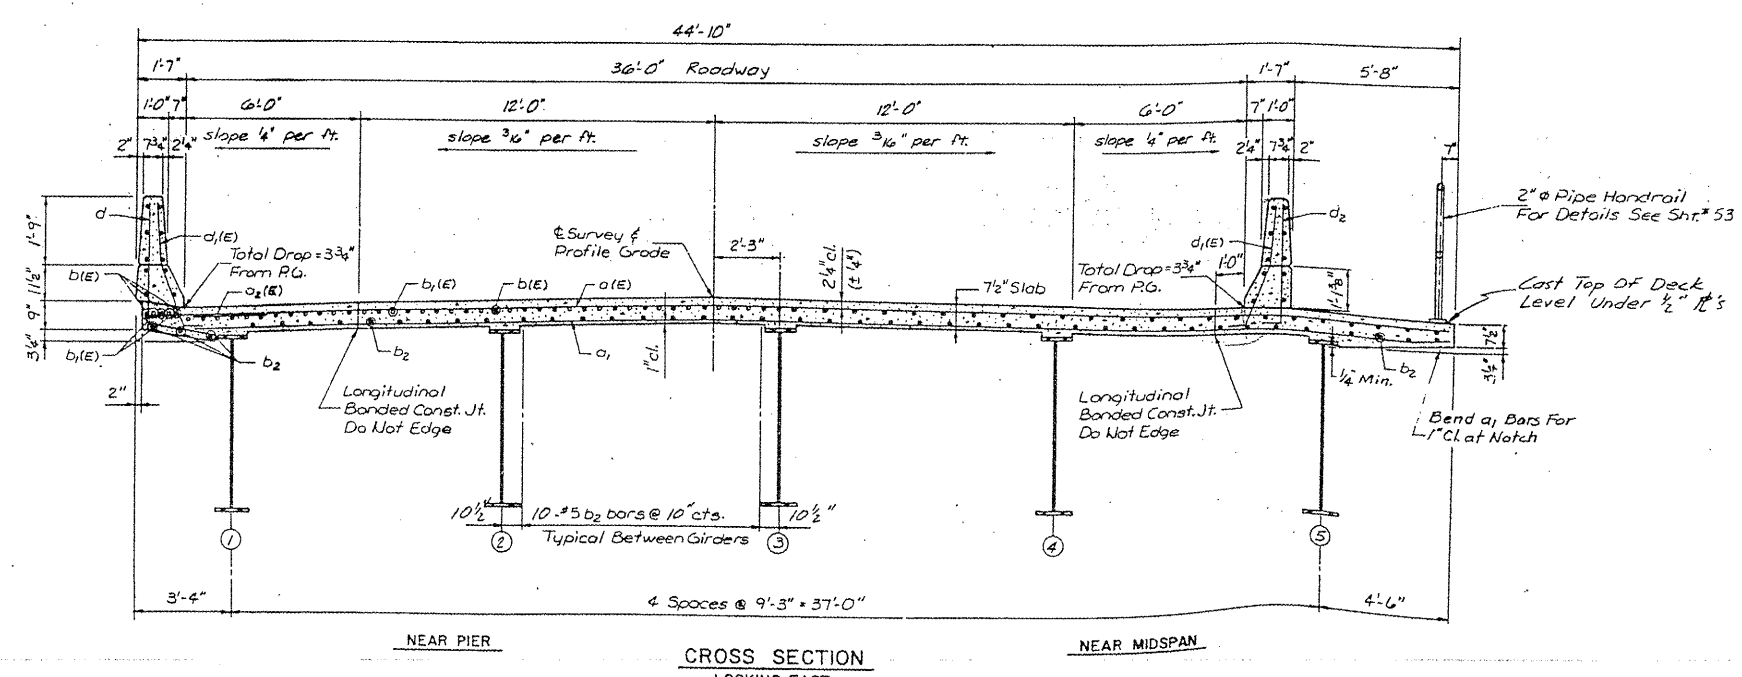

- NOTES:
- See Sheet # 34 For Superstructure Details And Bill Of Material.
  - All Reinforcement Bars in concrete deck & parapet shall be epoxy coated. See Special Provisions.
  - Bars indicated Thus 20 x 3 #5 Etc. Indicates 20 Lines Of Bars With 3 Lengths Per Line.

FOR INFORMATION ONLY

EXISTING PLANS, SN 065-0016  
VARIOUS ROUTES  
D6REHAB BDGE PAINTING 2012  
MENARD, SANGAMON COUNTIES