

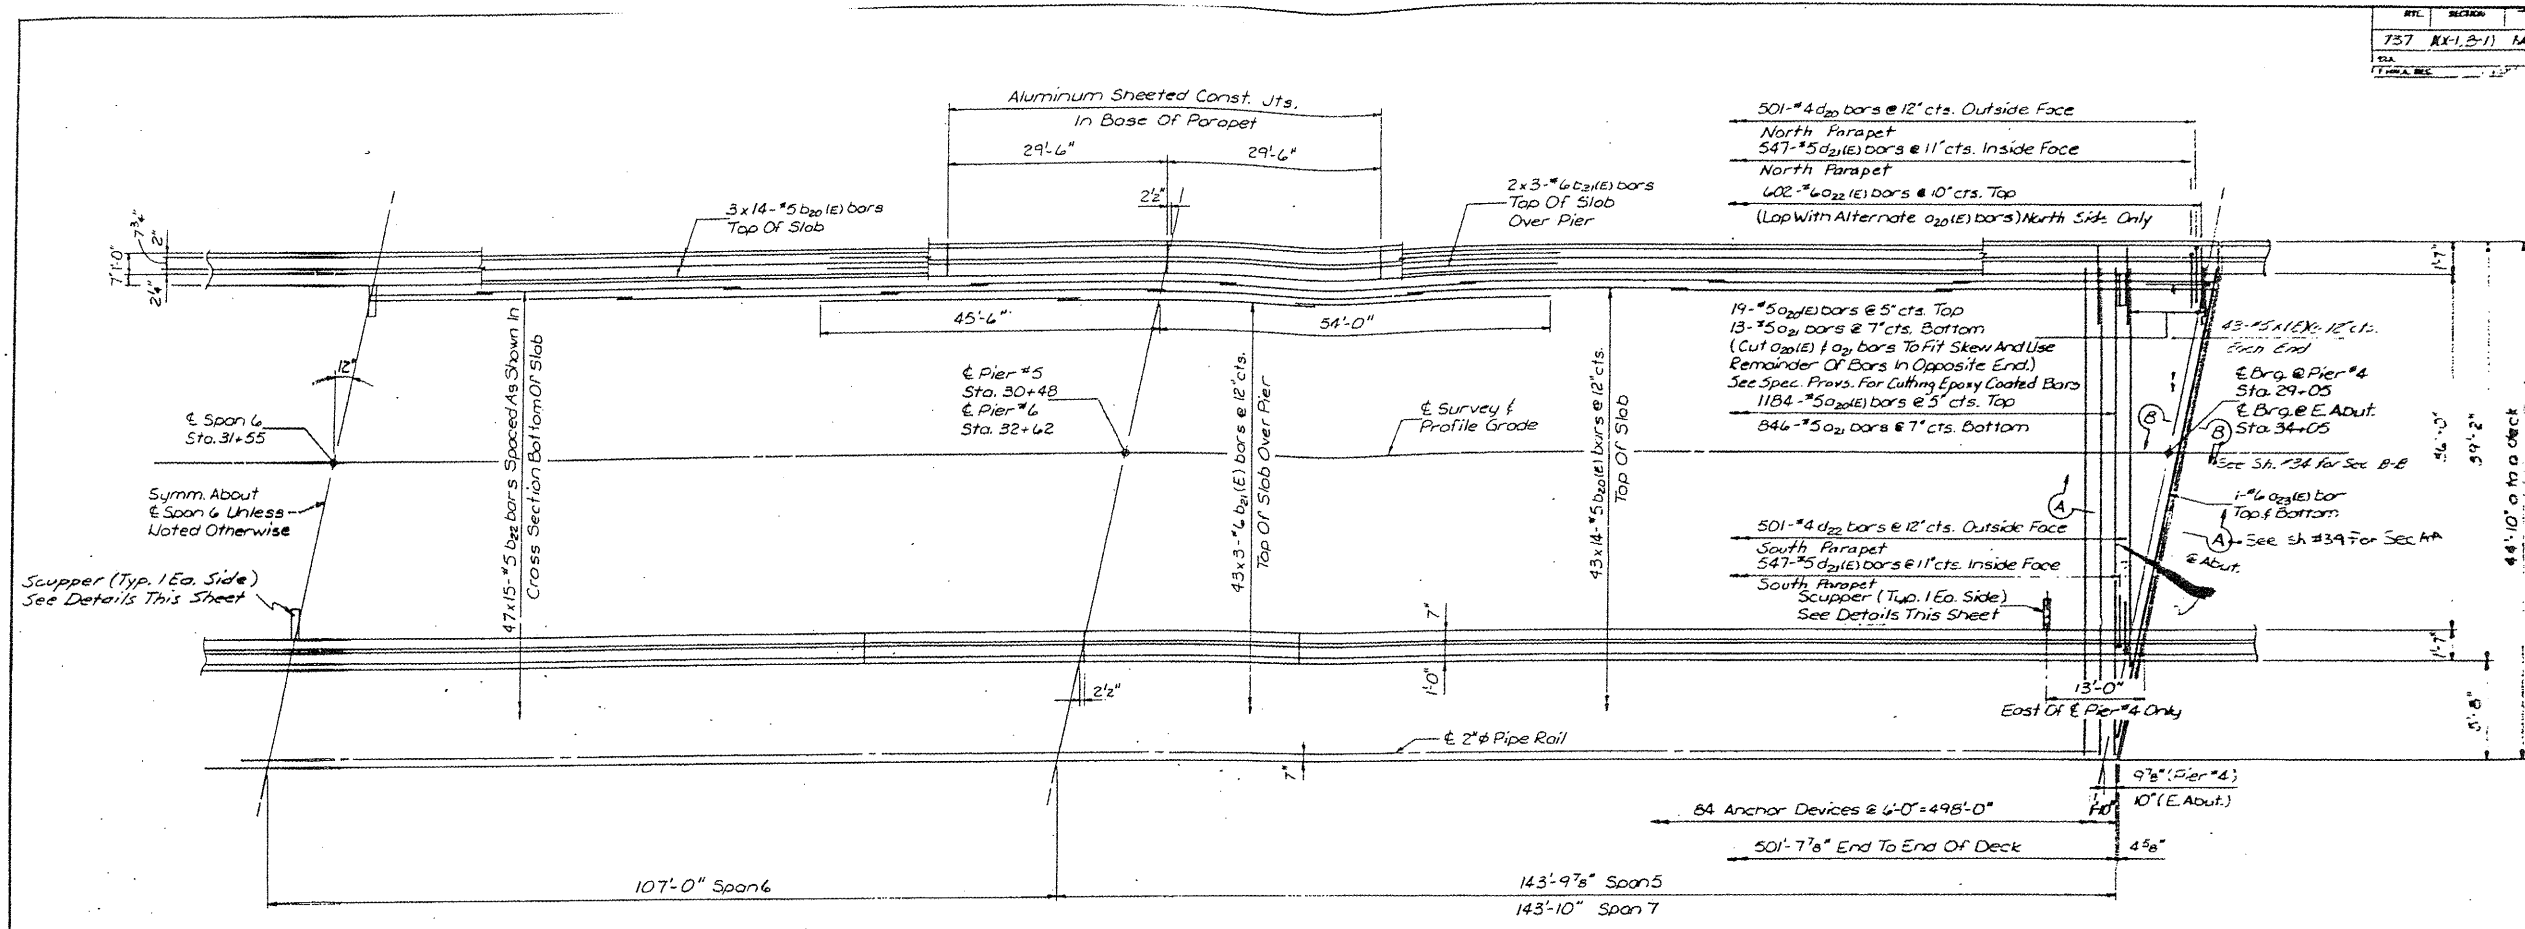


REV.	SECTION	DATE	BY	CHKD.
737	KX(1,2-1)	Menard	85	41

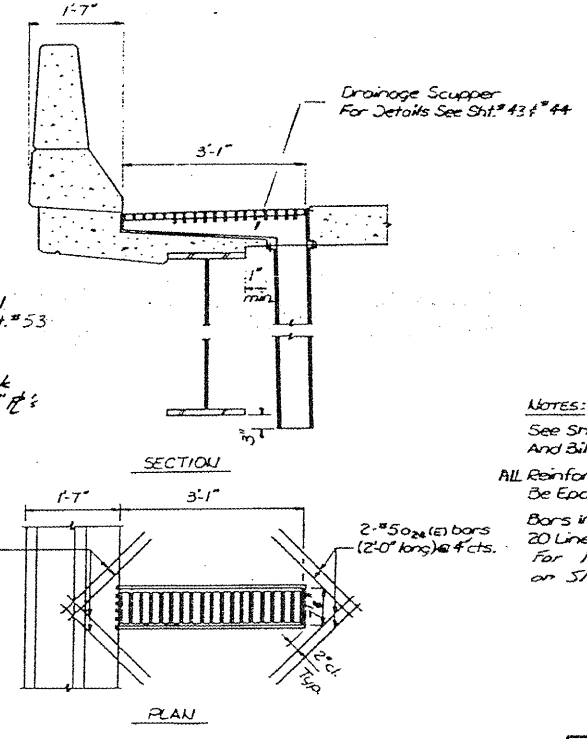

KEY
RG. = Profile Grade

MIN. BAR LAPS
#5 = 2'-3"
#6 = 2'-6"
#8 = 4'-6"

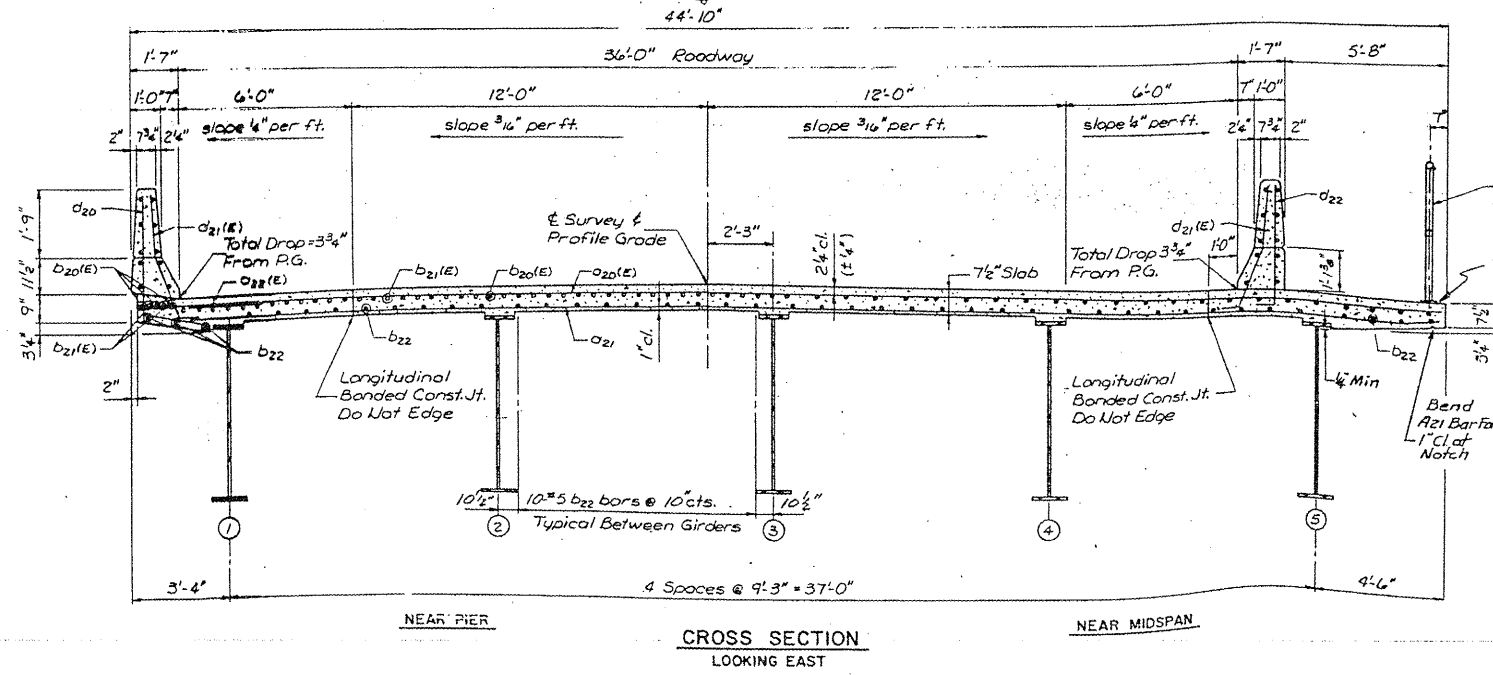

NOTES:
See Sheet # 42 For Superstructure Details And Bill Of Material.
All Reinforcement Bars in Deck & Parapets Shall Be Epoxy Coated. See Special Provisions.
Bars Indicated Thus 20x3 #5 Etc. Indicates 20 Lines Of Bars With 3 Lengths Per Line. For Barring Sequence see Detail on Sheet # 42

FOR INFORMATION ONLY

EXISTING PLANS, SN 065-0016
VARIOUS ROUTES
D6REHAB BDGE PAINTING 2012
MENARD, SANGAMON COUNTIES