


PRINTED DATE: 10/20/2011
 FILE NAME: c:\users\jeh\appdata\local\temp\25 - 67\various design\work_order_85\cadd\drawings\sheet\81_005_xs_ldgn

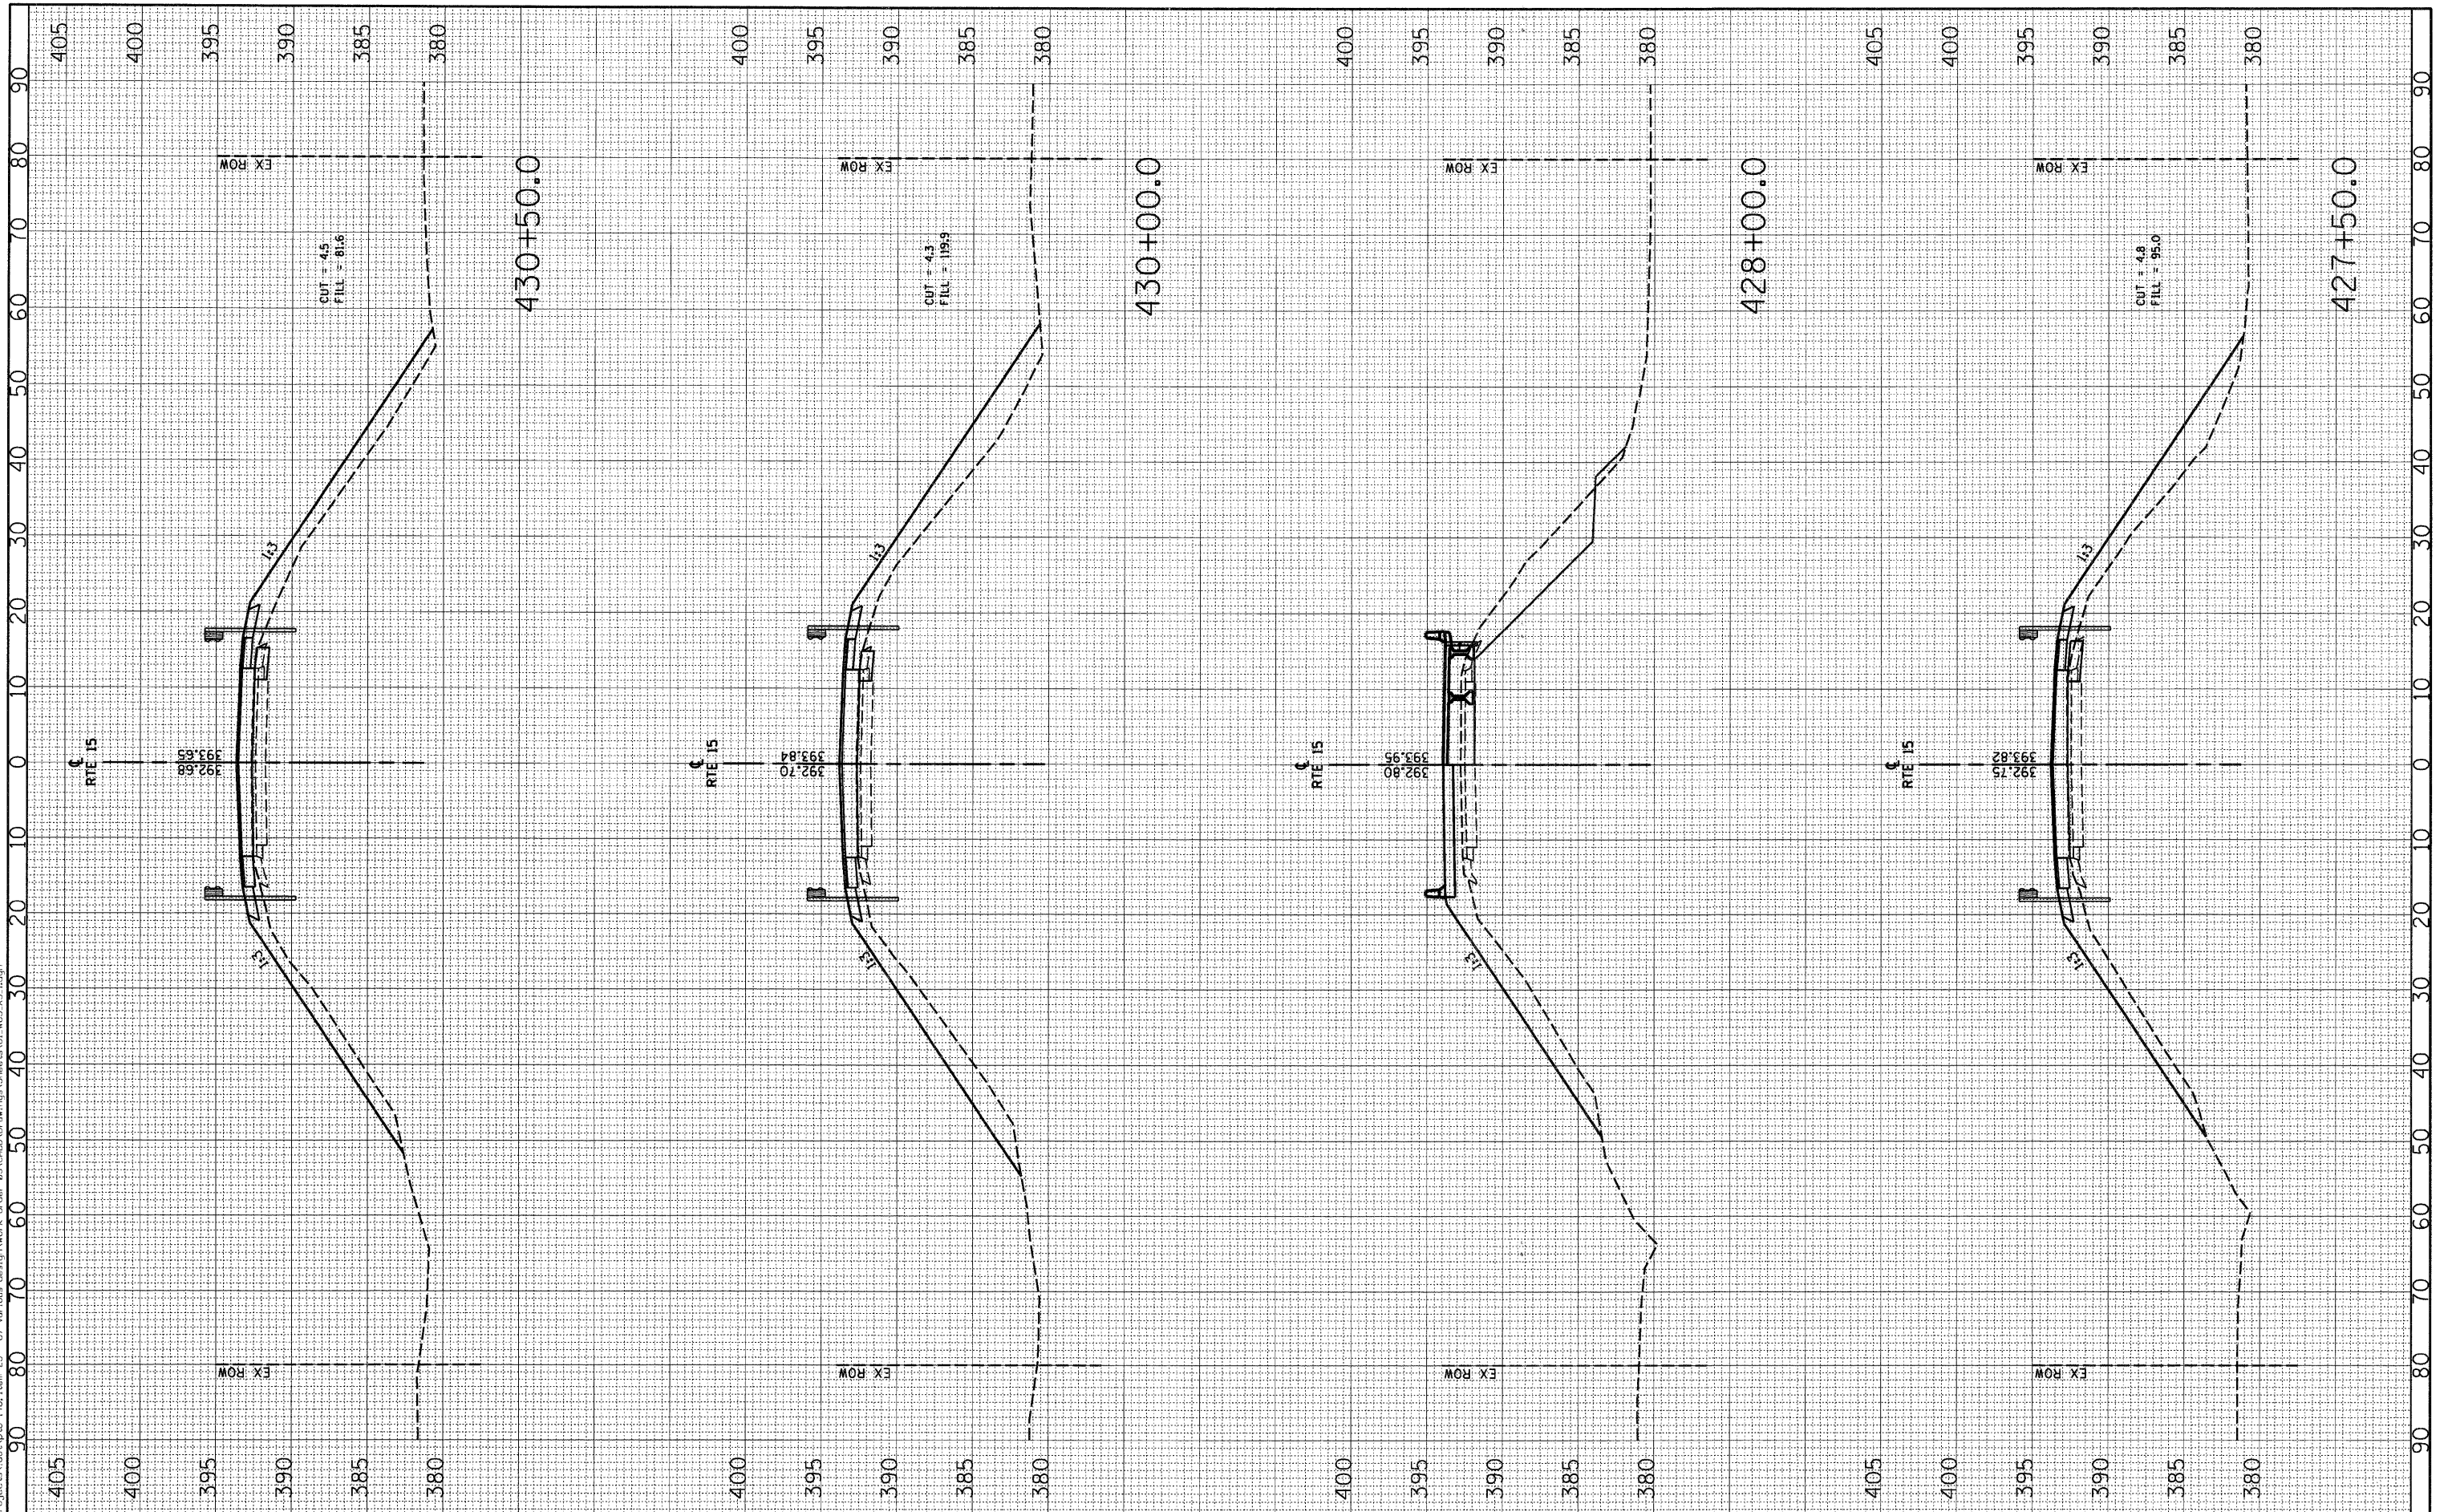

USER NAME = #USER#
 PLOT SCALE = 10.0000' / IN.
 PLOT DATE = 10/20/2011

DESIGNED - JEH
 DRAWN - JEH
 CHECKED - DF
 DATE - 5-23-2011

REVISED -
 REVISED -
 REVISED -
 REVISED -

STATE OF ILLINOIS
 DEPARTMENT OF TRANSPORTATION

SN: 096-0073
 MAINLINE CROSS SECTIONS

SCALE: 1"=10' 1"=5'

427+50.0 430+50.0

F.A.P. RTE	SECTION	COUNTY	TOTAL SHEETS	SHEET NO.
823	(22,B2A)B-1 & (22,B2B)B-1	WAYNE	85	83
CONTRACT NO 74216				
ILLINOIS FEDERAL AID PROJECT				