


EXISTING TYPICAL SECTION

STA 147+00.00 TO 153+43.20
 • VARIES FROM 11.0' TO 0.0' - STA 153+09.60 TO STA 153+43.20

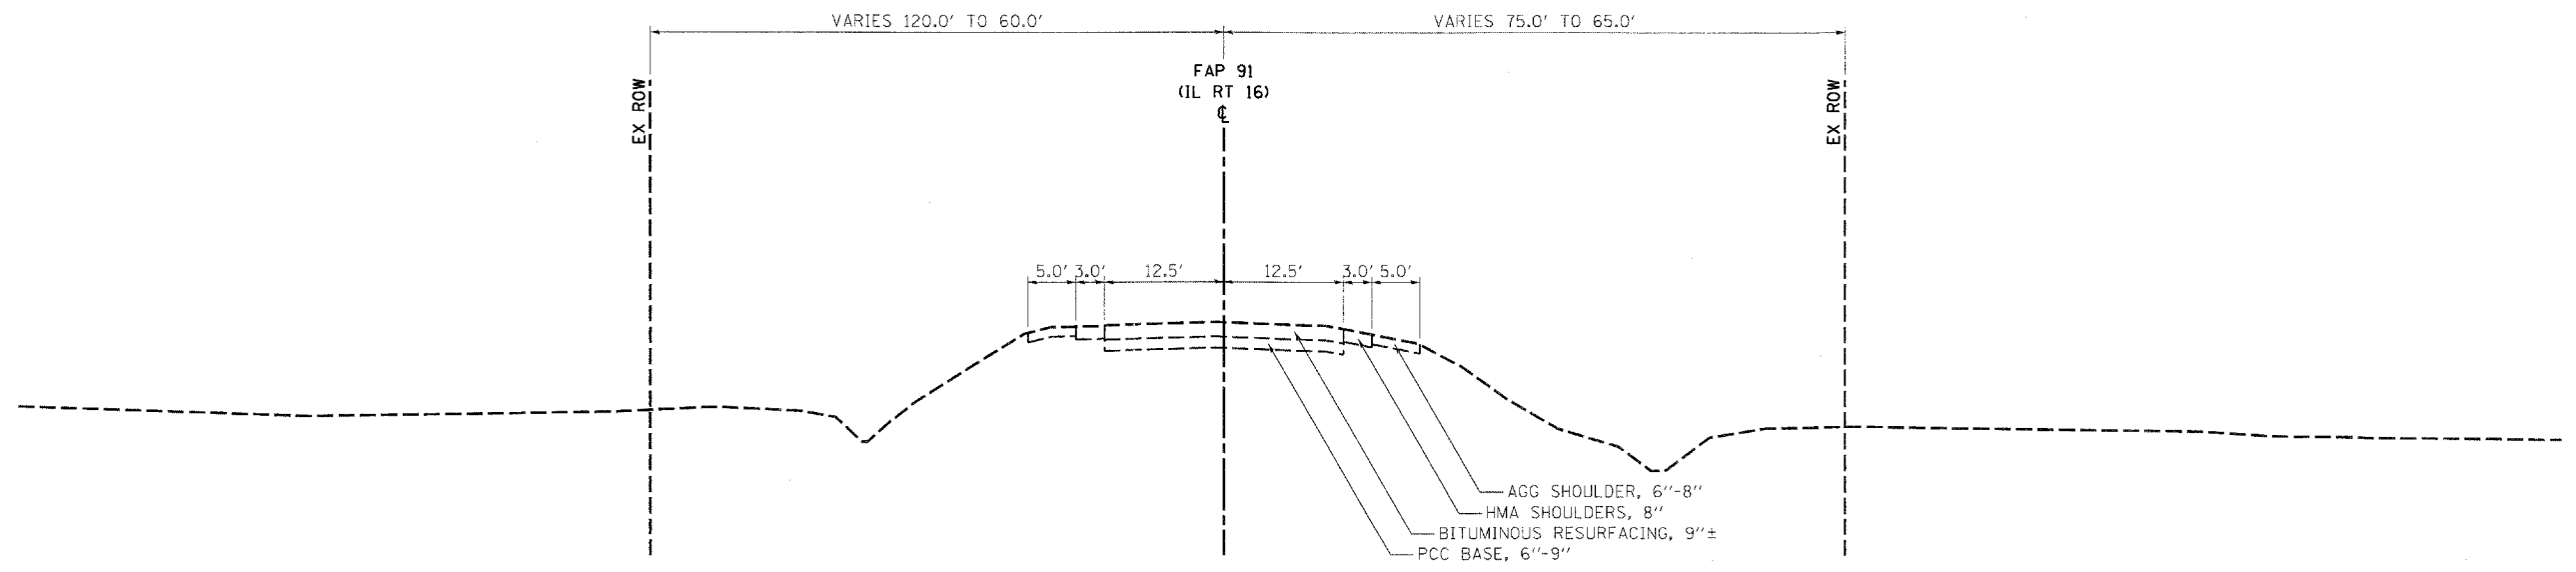

EXISTING TYPICAL SECTION

STA 153+43.20 TO STA 153+63.37
 BRIDGE OMISSION
 STA 156+54.91 TO STA 164+47.07

PRINTED DATE: 5/11/2011
 FILE NAME: c:\projects\148\148_1\148_1.dwg
 USER: JEM
 PLOT SCALE: 1/8" = 1'-0"
 PLOT DATE: 5/11/2011



USER NAME = #USER#	DESIGNED - JEM, ADG	REVISED -
PLOT SCALE = 1/8" = 1'-0"	DRAWN - JEM, ADG	REVISED -
PLOT DATE = 5/11/2011	CHECKED - DF, ADG	REVISED -
	DATE - 05-11-2011	REVISED -

**STATE OF ILLINOIS
 DEPARTMENT OF TRANSPORTATION**

**EXISTING TYPICAL
 SECTIONS**

SHEET NO 1 OF 4 SHEETS

F.A.P. RTE.	SECTION	COUNTY	TOTAL SHEETS	SHEET NO.
91	(5BR)B-1	COLES	91	5
CONTRACT NO 74244				
ILLINOIS FED. AID PROJECT				