


PLAN	SURVEYED	BY	DATE
	PLOTTED		
	GRADES CHECKED		
	ALIGNED		
	NOTE BOOK NO.		
	FILE NAME		

PROJ. E	SURVEYED	BY	DATE
	PLOTTED		
	GRADES CHECKED		
	STRUCTURE NOTATIONS CHECKED		
	NO.		
	FILE NAME		

PRINTED DATE: 5/11/2011
 FILE: \\net1\projects\148\148_1\148_1.dwg

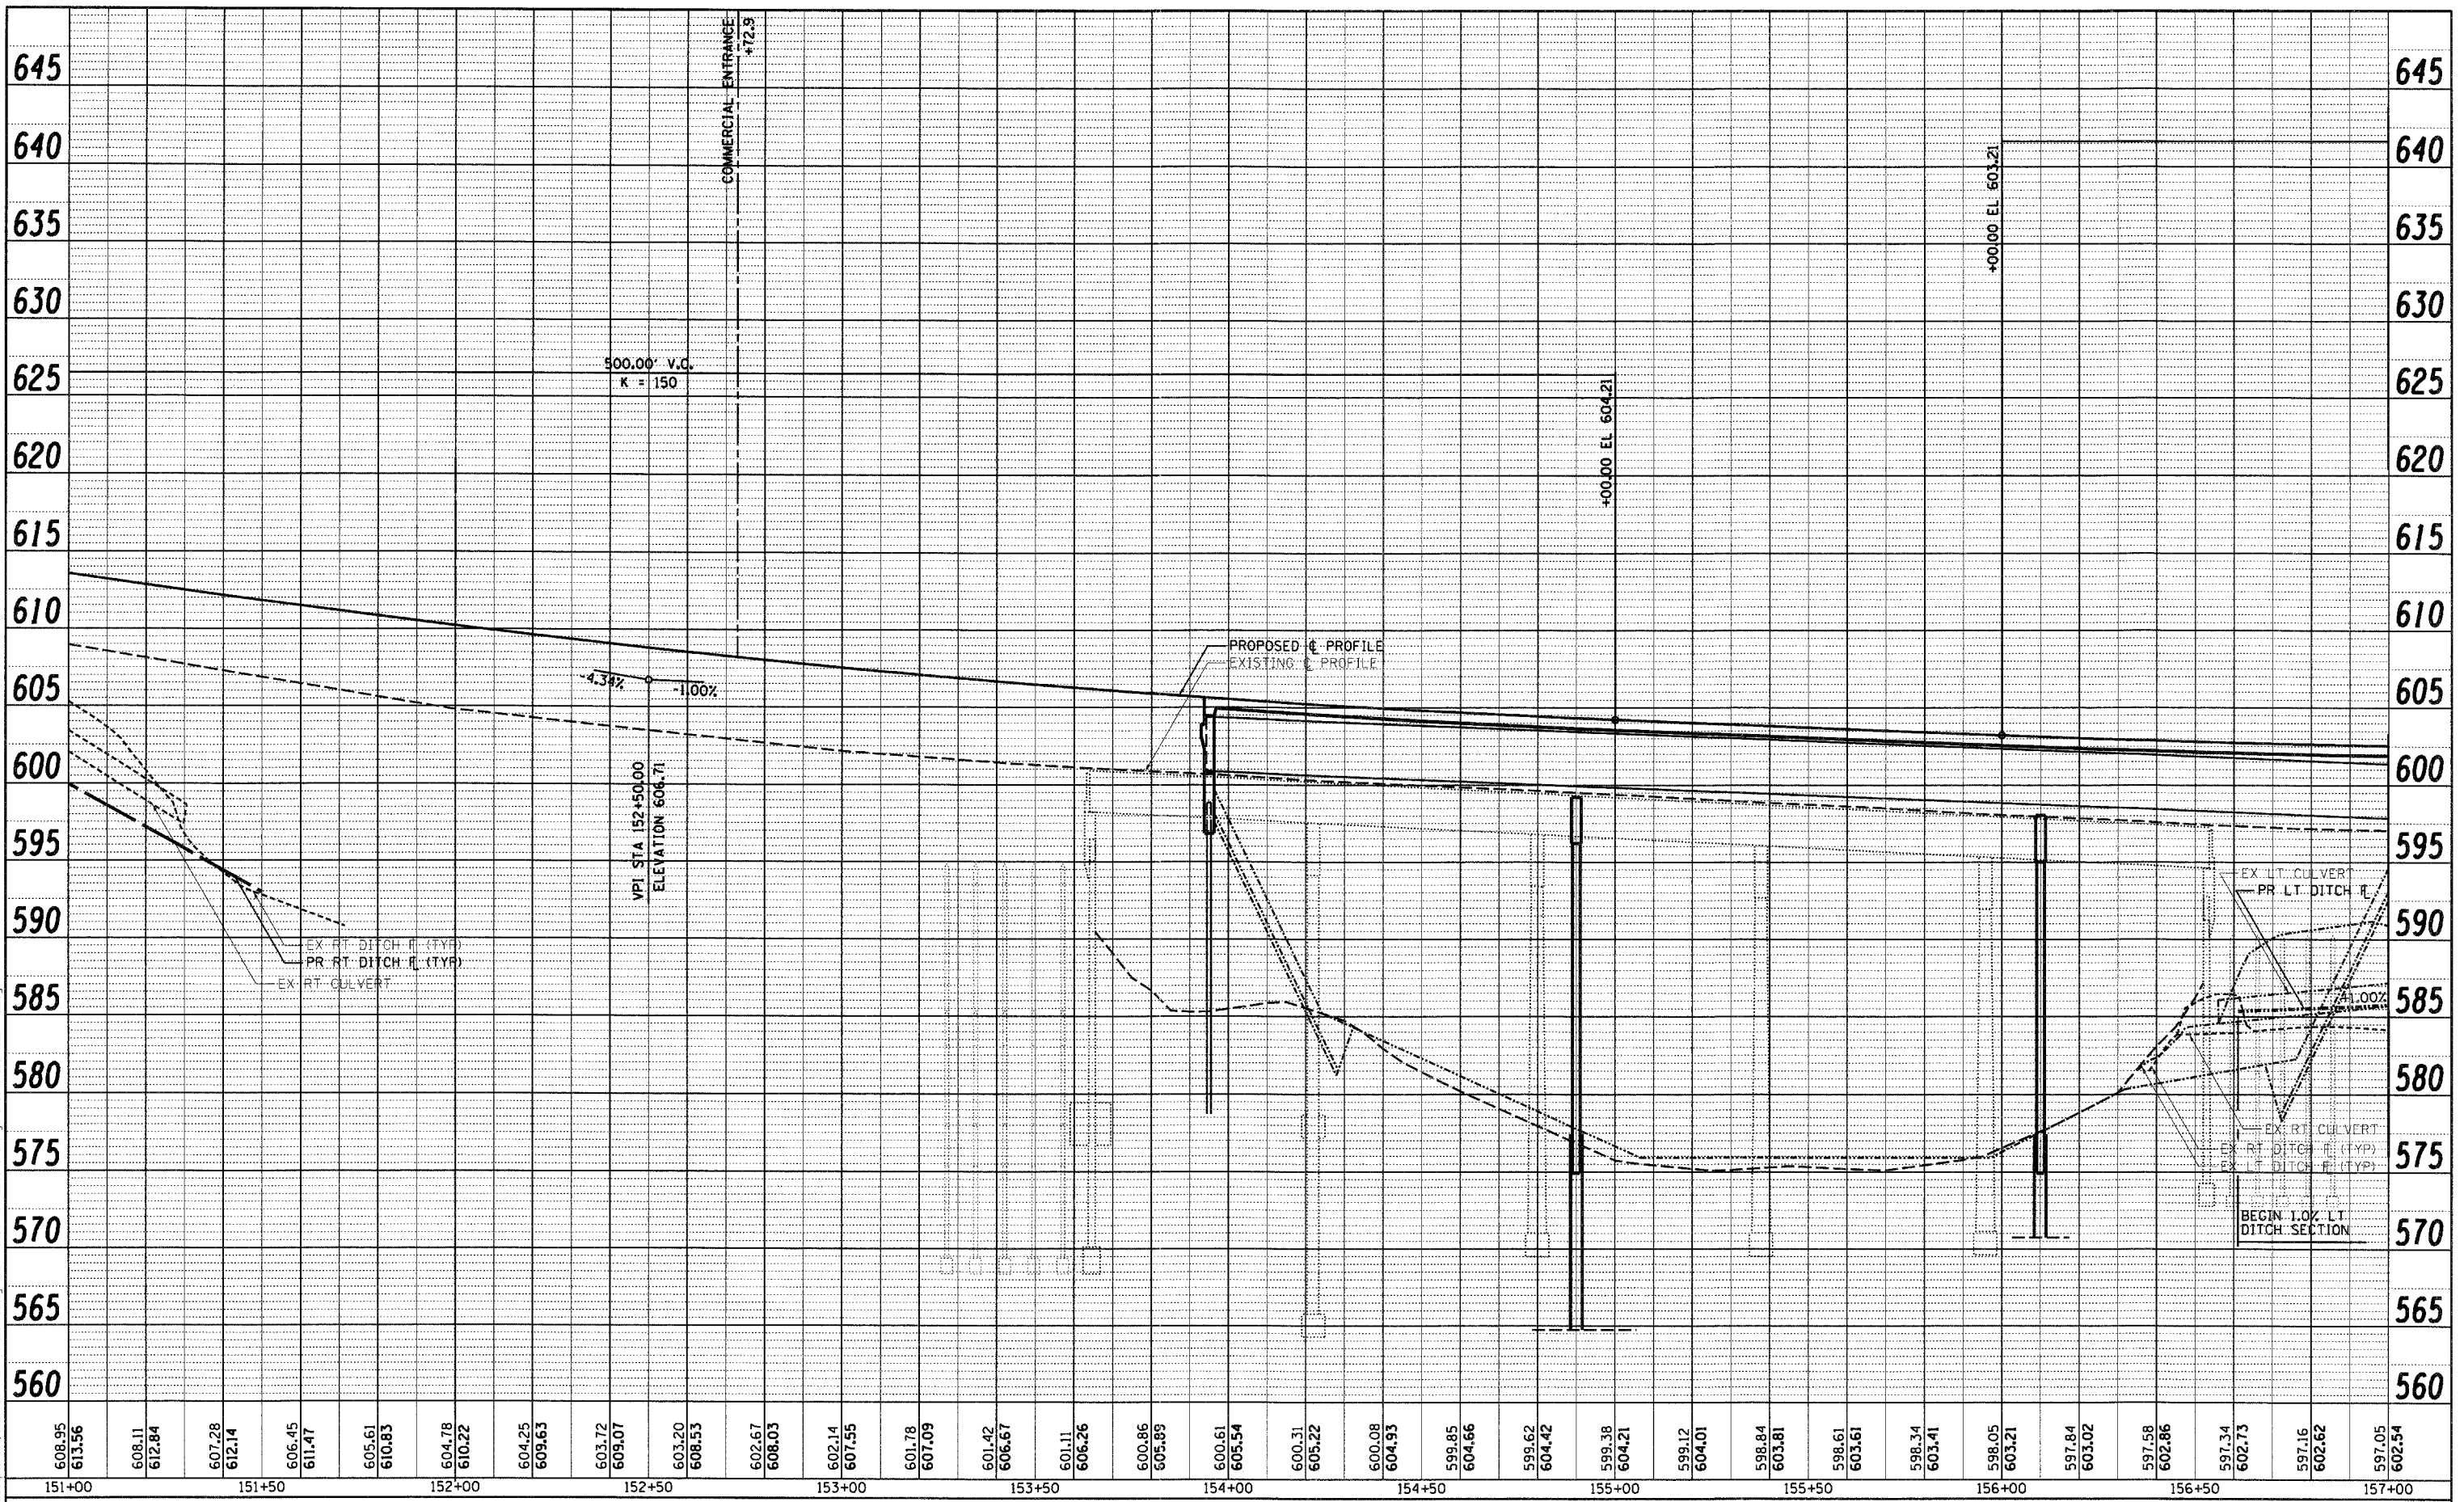

USER NAME = #USER#	DESIGNED - ADG, JEH	REVISED -
PLOT SCALE = 20.0000" / IN.	DRAWN - ADG, JEH	REVISED -
PLOT DATE = 5/11/2011	CHECKED - DF	REVISED -
	DATE - 05-11-2011	REVISED -

**STATE OF ILLINOIS
 DEPARTMENT OF TRANSPORTATION**

ROUTE 16 ROADWAY PROFILE
 SCALE: 1"=20' 1"V=5' SHEET NO 2 OF 4 SHEETS STA 151+00 TO STA 157+00

F.A.P. RTE. 91	SECTION (SBR)B-1	COUNTY COLES	TOTAL SHEETS 91	SHEET NO 15
			CONTRACT NO 74244	
ILLINOIS FED. AID PROJECT				