


PARCEL NUMBER 7004104  
DIANNE E. WALKER


PR CURVE DRIVE 16071-1  
PI STA = 2+15.00  
 $\Delta = 90^\circ 00' 00''$  (LT)  
D = 76° 23' 40"  
R = 75.00'  
T = 75.00'  
L = 117.81'  
E = 31.07'  
e = -----  
T.R. = -----  
S.E. RUN. = -----  
PC STA = 1+40.00  
PT STA = 2+57.81

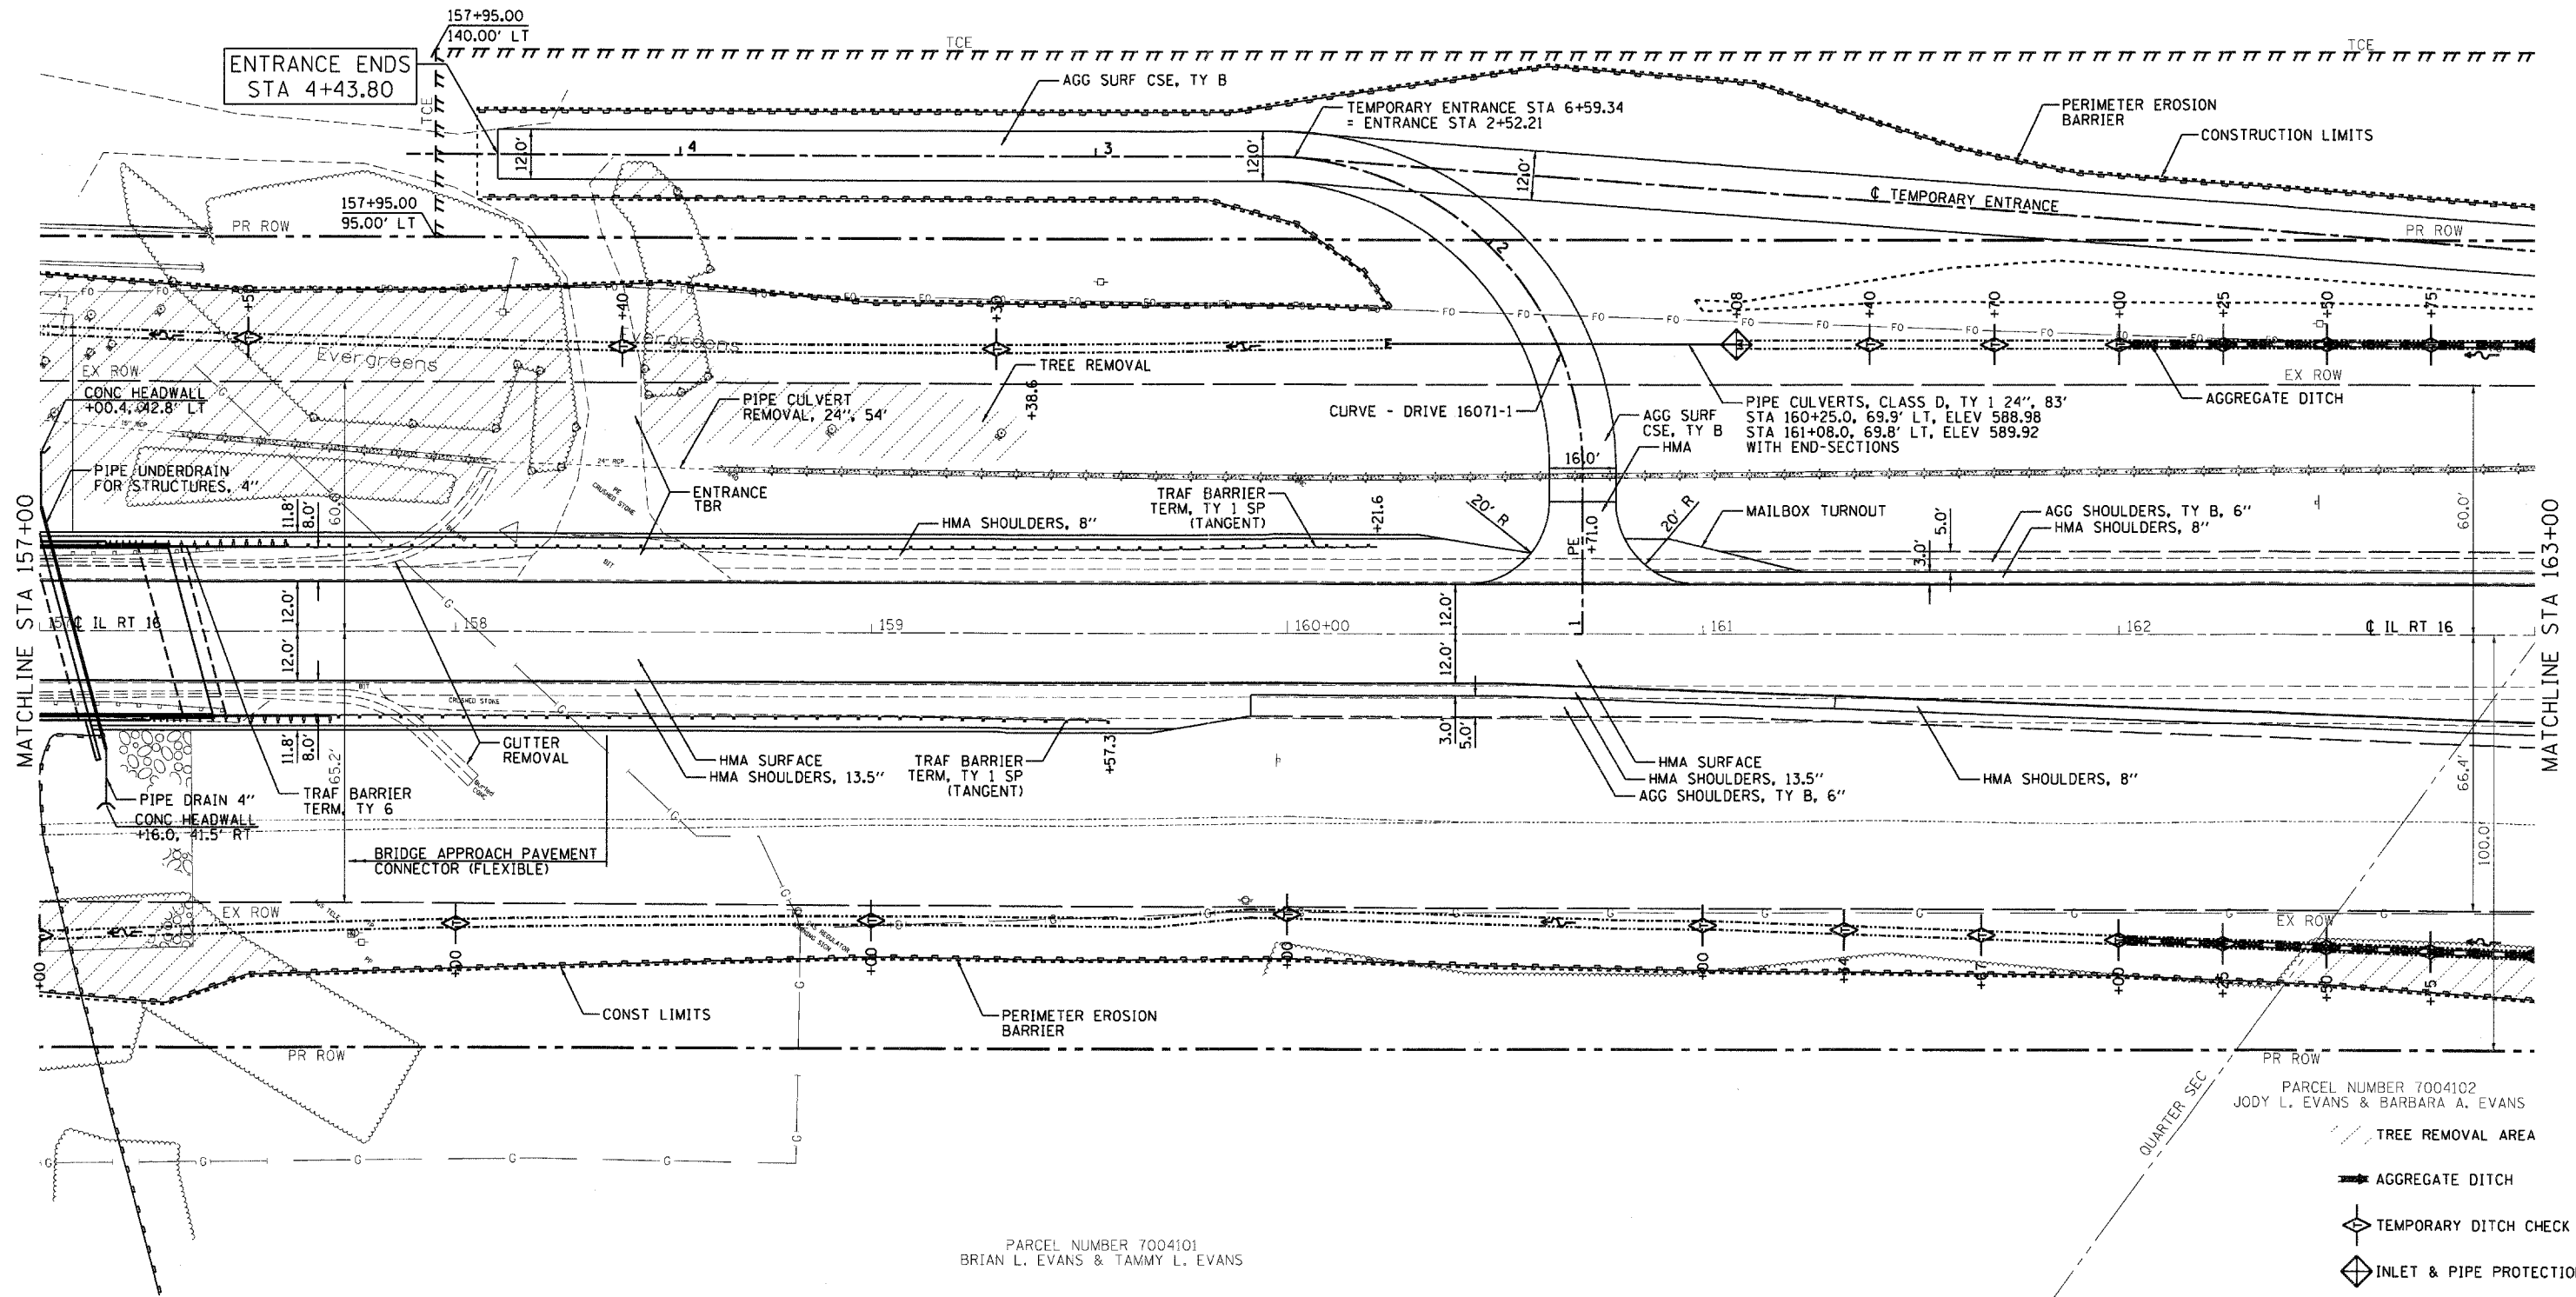

PARCEL NUMBER 7004101  
BRIAN L. EVANS & TAMMY L. EVANS

PARCEL NUMBER 7004102  
JODY L. EVANS & BARBARA A. EVANS

- TREE REMOVAL AREA
- AGGREGATE DITCH
- TEMPORARY DITCH CHECK
- INLET & PIPE PROTECTION

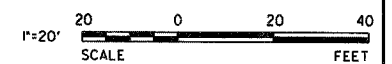

PRINTED DATE: 5/11/2011  
FILE NAME: c:\proj\mass\148\1item 25 - 07 various design\work order - 07\roadway drawings\Sheets\16.R116.Plan\_3.dgn



USER NAME = #USER#	DESIGNED - ADG, JEH	REVISED -
PLOT SCALE = 20.0000' / 1" IN.	DRAWN - ADG, JEH	REVISED -
PLOT DATE = 5/11/2011	CHECKED - ADG, DF	REVISED -
	DATE - 05-11-2011	REVISED -

**STATE OF ILLINOIS  
DEPARTMENT OF TRANSPORTATION**

**ROUTE 16 ROADWAY PLAN**

SCALE: 1"=20'    SHEET NO 3 OF 4 SHEETS    STA 157+00 TO STA 163+00

F.A.P. RTE.	SECTION	COUNTY	TOTAL SHEETS	SHEET NO
91	(SBR)B-1	COLES	91	16
				CONTRACT NO 74244
ILLINOIS FED. AID PROJECT				