


PLAN	SURVEYED	DATE
	PLOTTED	BY
	GRADES CHECKED	
	STRUCTURE NOTATIONS OK'D	
	NO. _____	
	CADD FILE NAME	

PROJ. FILE	SURVEYED	DATE
	PLOTTED	BY
	GRADES CHECKED	
	STRUCTURE NOTATIONS OK'D	
	NO. _____	
	CADD FILE NAME	

PRINTED DATE: 5/11/2011
 FILE NAME: I:\projects\1601\1601.dwg
 25 - d7 various design work order 07\road\Drawings\Shots\19_R16E-Pr-F_4.dwg

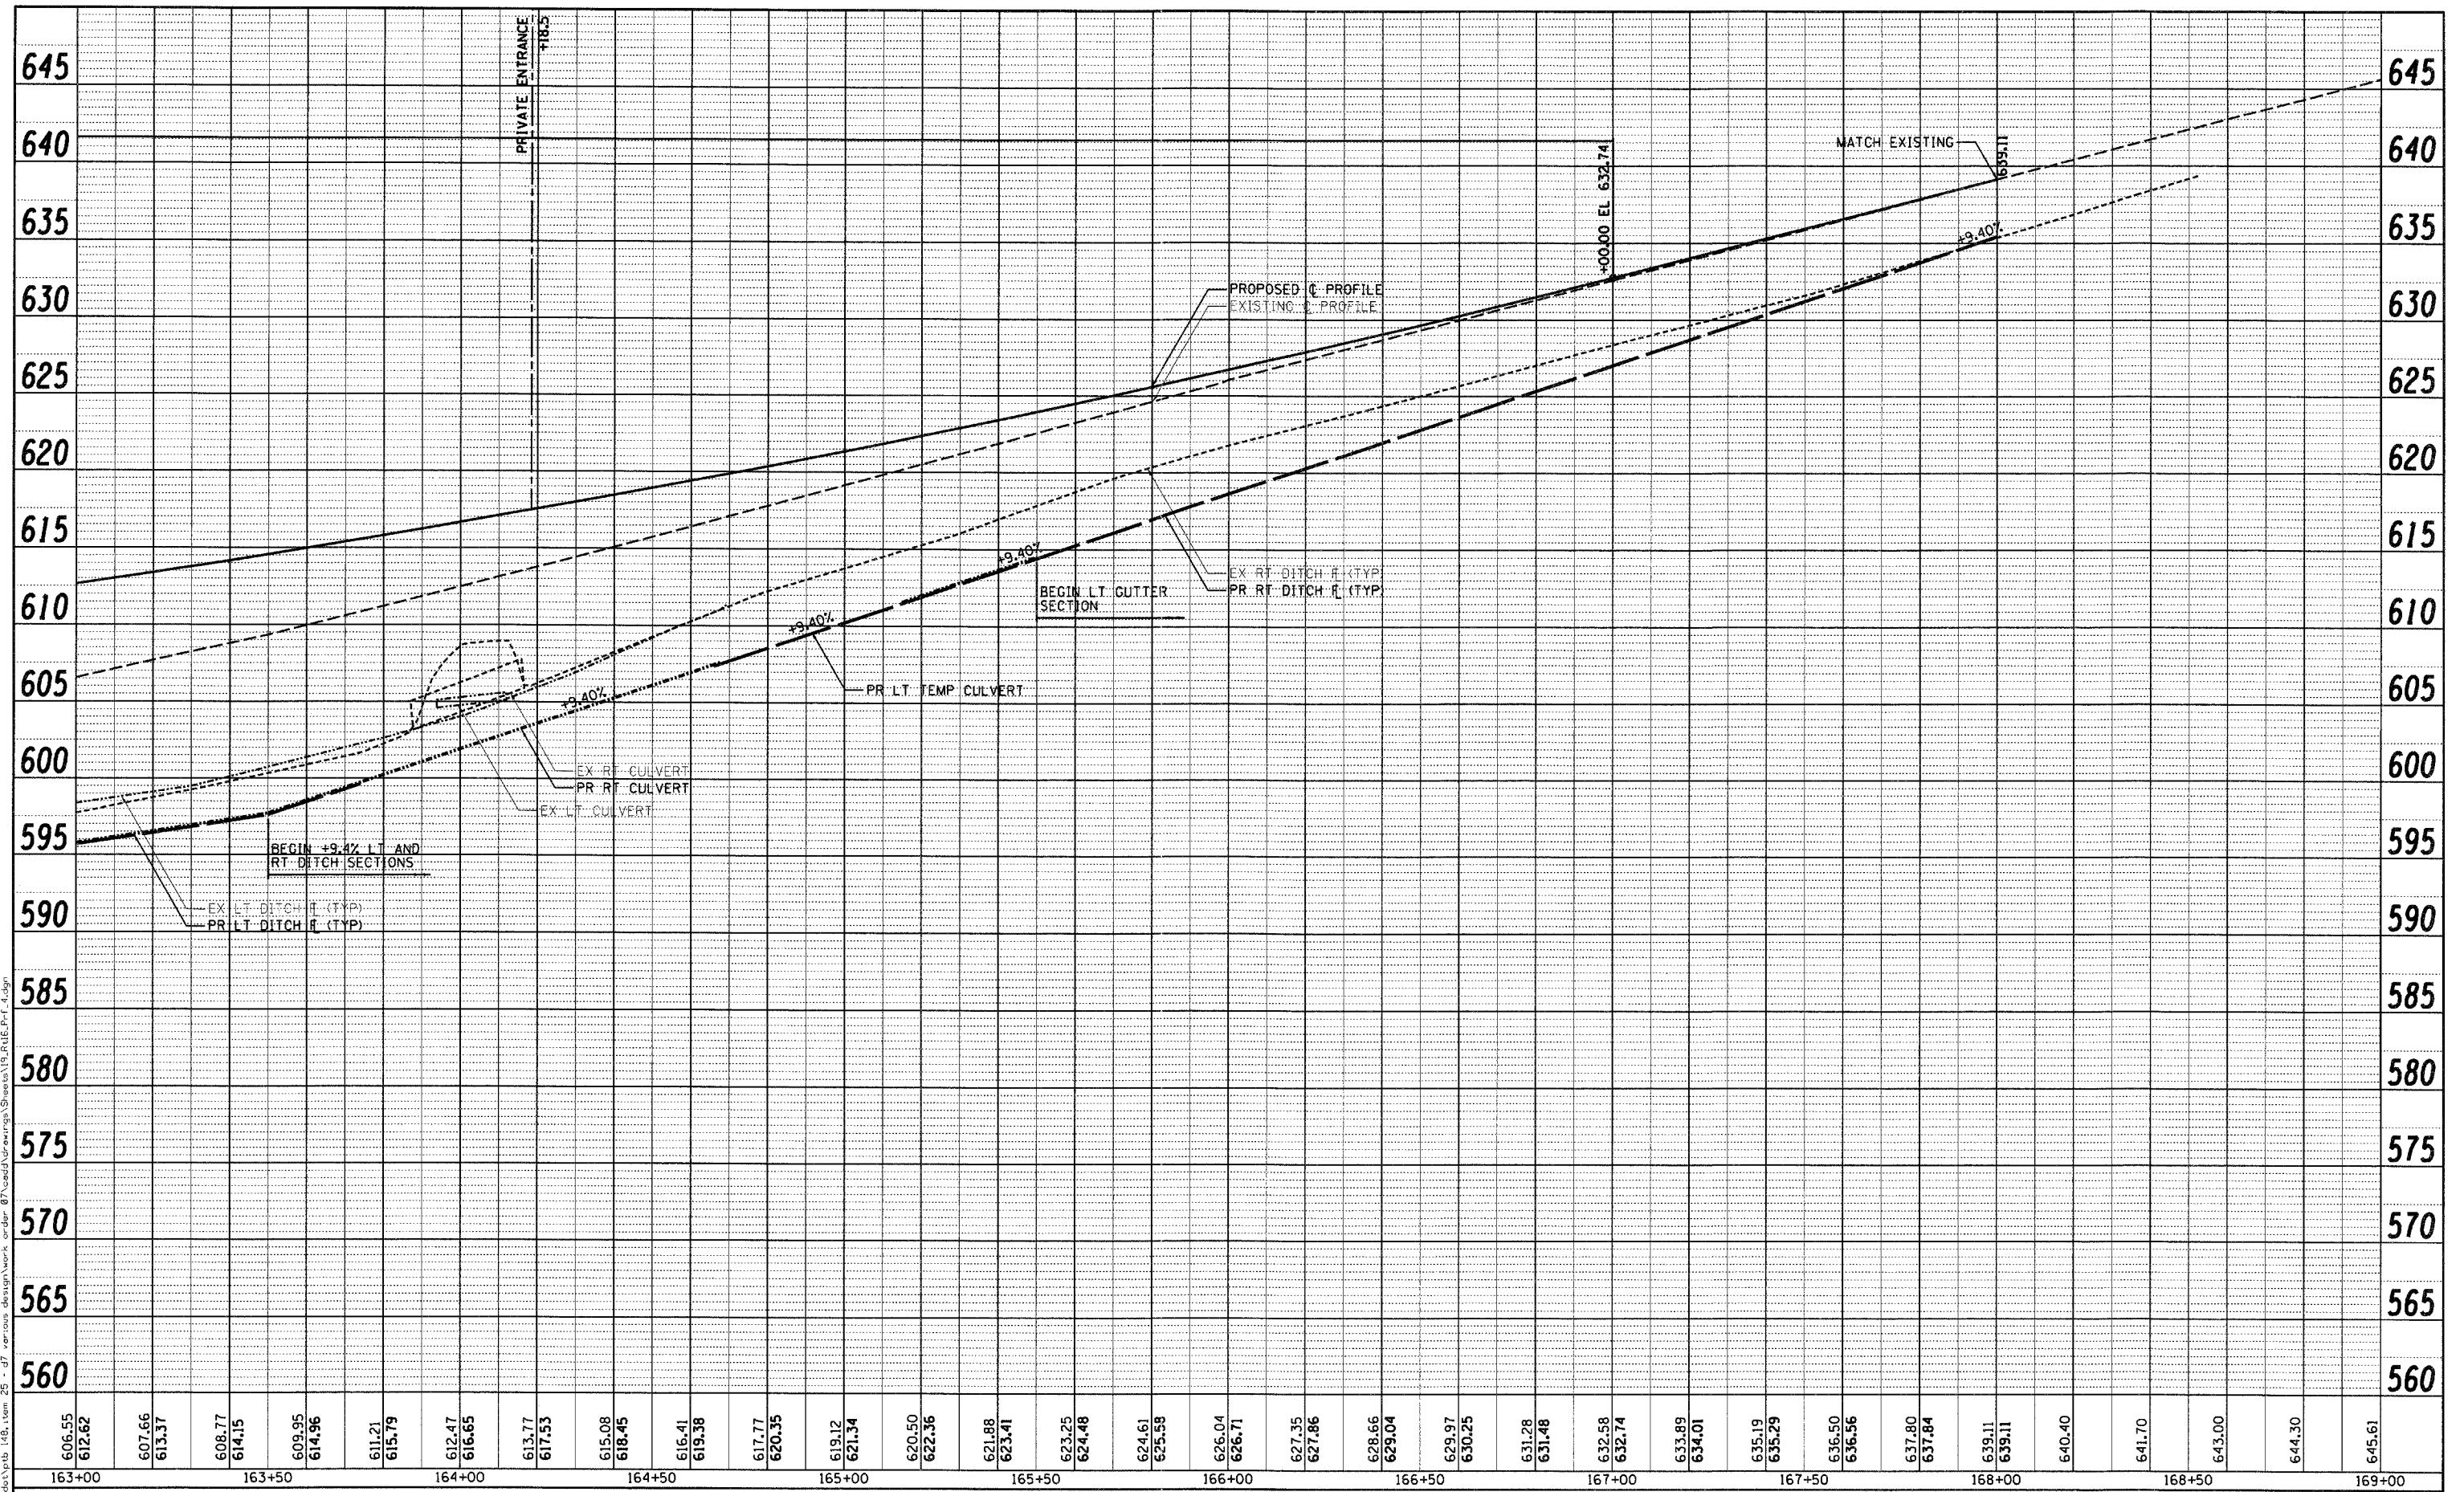

606.55	612.62	607.66	613.37	608.77	614.15	609.95	614.96	611.21	615.79	612.47	616.65	613.77	617.53	615.08	618.45	616.41	619.38	617.77	620.35	619.12	621.34	620.50	622.36	621.88	623.41	623.25	624.48	624.61	625.58	626.04	626.71	627.35	627.86	628.66	629.04	629.97	630.25	631.28	631.48	632.58	632.74	633.89	634.01	635.19	635.29	636.50	636.56	637.80	637.84	639.11	639.11	640.40	641.70	643.00	644.30	645.61
163+00		163+50		164+00		164+50		165+00		165+50		166+00		166+50		167+00		167+50		168+00		168+50		169+00																																



USER NAME = #USER#	DESIGNED - ADG, JEH	REVISED -
PLOT SCALE = 20.0000' / IN.	DRAWN - ADG, JEH	REVISED -
PLOT DATE = 5/11/2011	CHECKED - DF	REVISED -
	DATE - 05-11-2011	REVISED -

**STATE OF ILLINOIS
DEPARTMENT OF TRANSPORTATION**

ROUTE 16 ROADWAY PROFILE

SCALE: 1"=20' 1"=5' SHEET NO 4 OF 4 SHEETS STA 163+00 TO STA 168+00

F.A.P. RTE. 91	SECTION (SBR)B-1	COUNTY COLES	TOTAL SHEETS 91	SHEET NO 19
				CONTRACT NO 74244
ILLINOIS FED. AID PROJECT				