





NOTE:
 TO KEEP EMBANKMENT AND DEBRIS OUT OF ROADWAY TRAFFIC LANE DURING STAGE I, REMOVE FRONT SLOPE TO FINAL GRADE AND PLACE PERIMETER EROSION BARRIER AS REQUIRED BEFORE CONSTRICTING TRAFFIC TO ONE LANE.

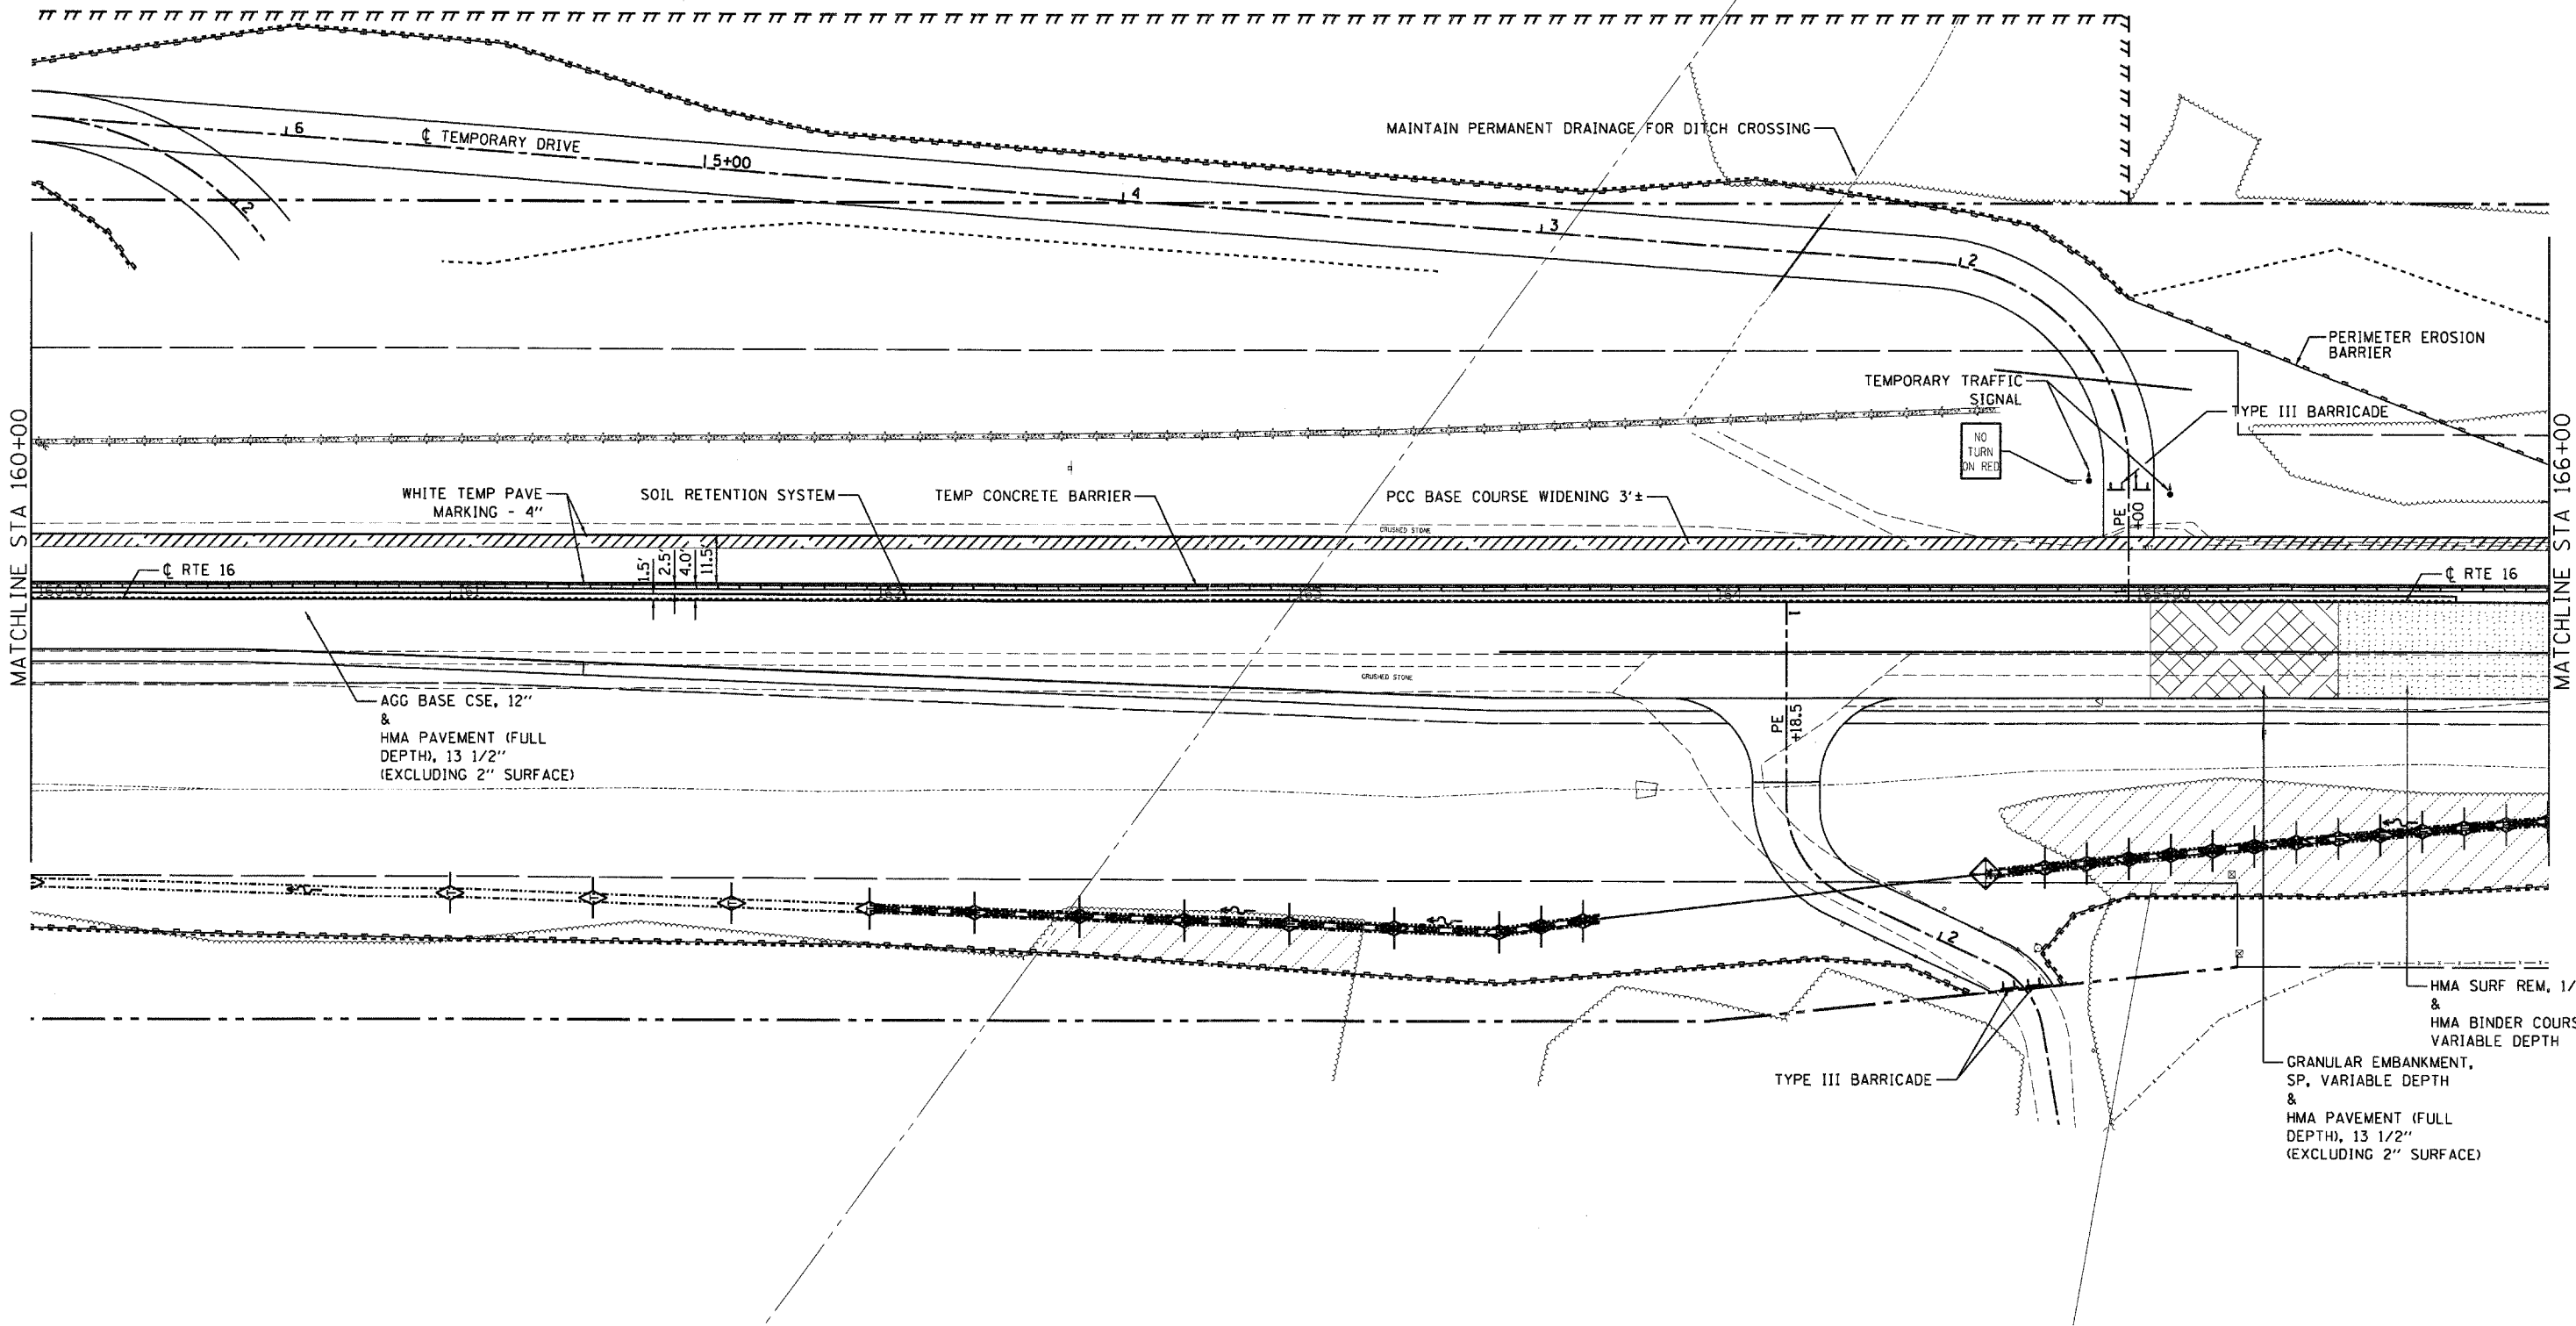

MATCHLINE STA 160+00

MATCHLINE STA 166+00

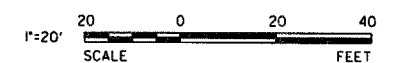

PRINTED DATE: 5/11/2011
 FILE NAME: m:\projects\1461\1461.dwg - d7 - various design\work order_07\road\drawings\Sheet\25 R.16.5.dwg L.4.dwg



USER NAME = #USER#	DESIGNED - JEH, ADG	REVISED -
	DRAWN - JEH, ADG	REVISED -
PLOT SCALE = 20,0000' / IN.	CHECKED - DF	REVISED -
PLOT DATE = 5/11/2011	DATE - 05-11-2011	REVISED -

**STATE OF ILLINOIS
 DEPARTMENT OF TRANSPORTATION**

**STAGE CONSTRUCTION
 STAGE 1**

SCALE: 1"=20' SHEET NO 2 OF 6 SHEETS STA 160+00 TO STA 166+00

F.A.P. RTE. 91	SECTION (SBR)B-1	COUNTY COLES	TOTAL SHEETS 91	SHEET NO 25
CONTRACT NO 74244				
ILLINOIS FED. AID PROJECT				