


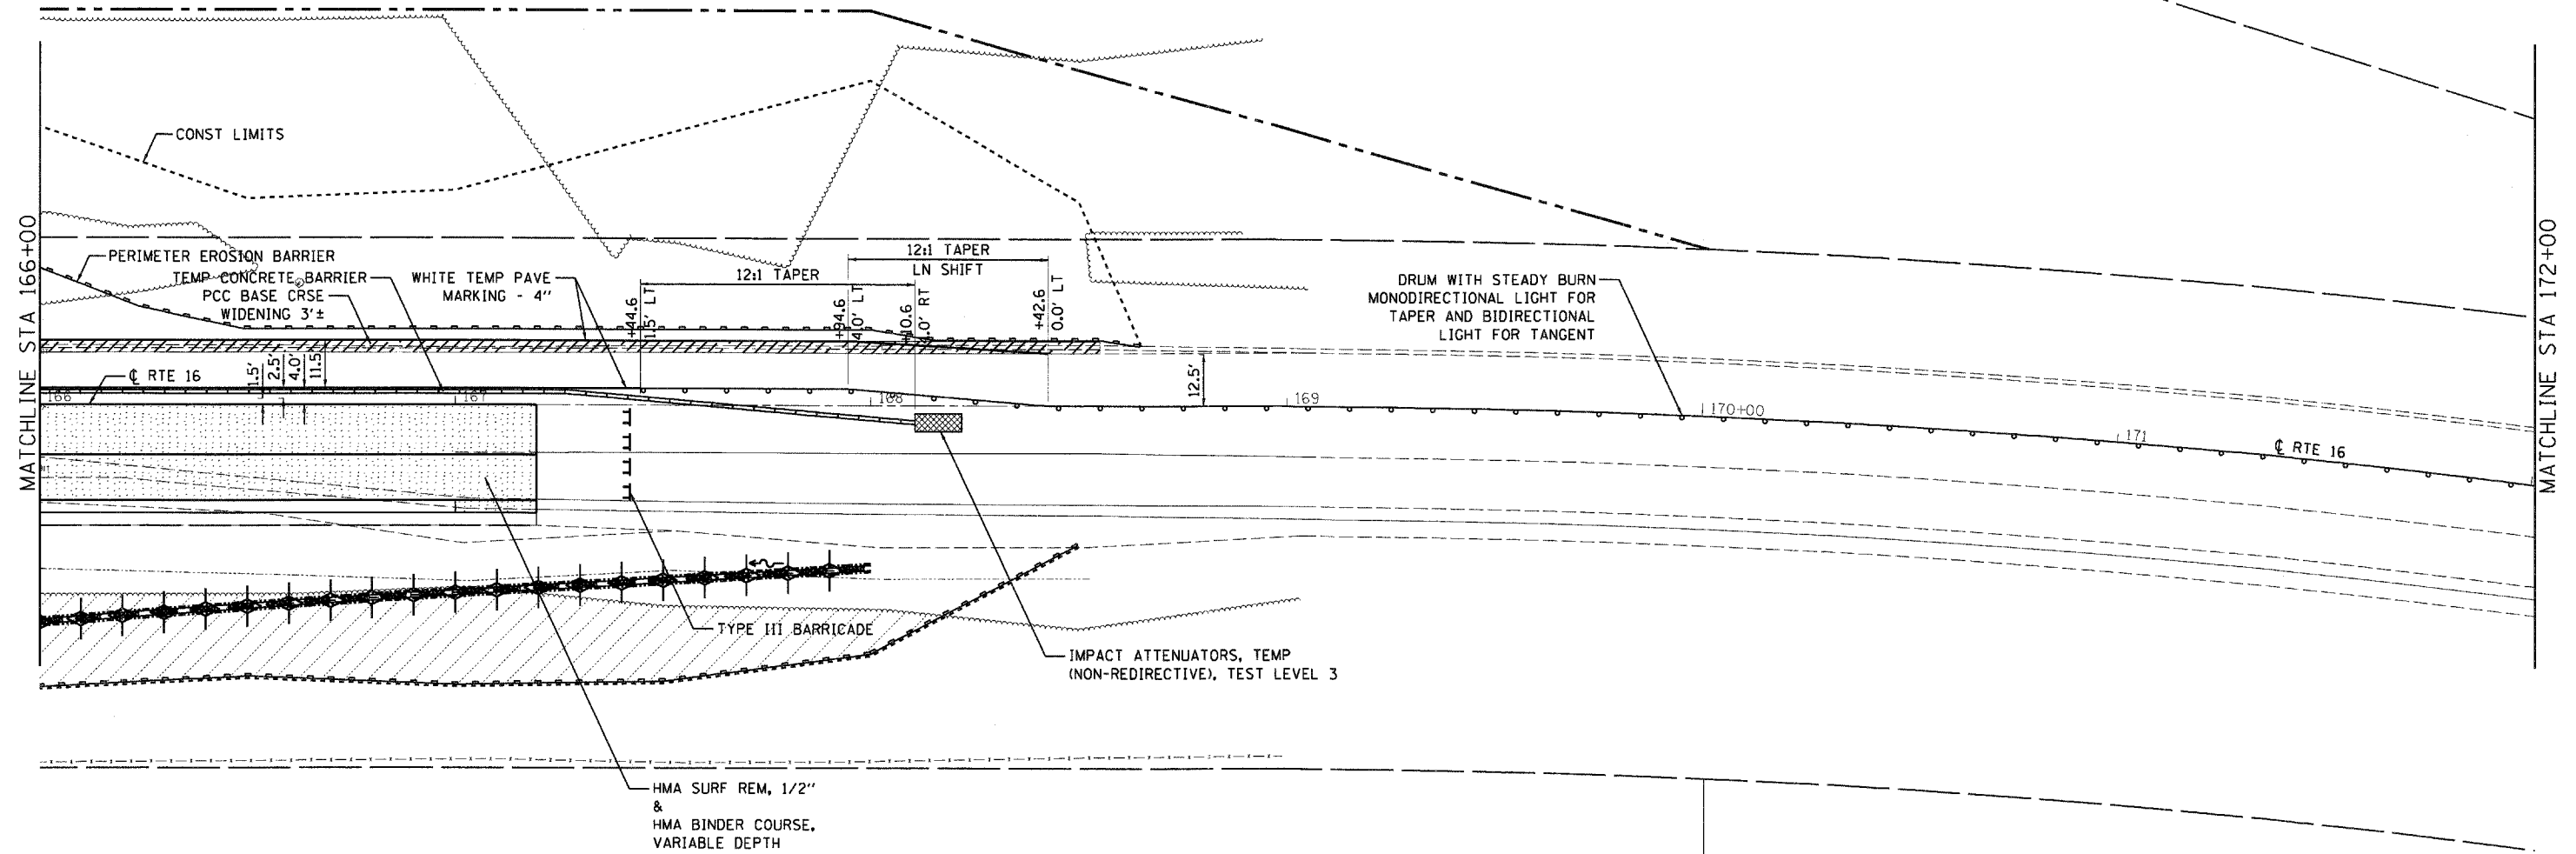

NOTE:
 TO KEEP EMBANKMENT AND DEBRIS OUT OF ROADWAY TRAFFIC LANE DURING STAGE 1, REMOVE FRONT SLOPE TO FINAL GRADE AND PLACE PERIMETER EROSION BARRIER AS REQUIRED BEFORE CONSTRICTING TRAFFIC TO ONE LANE.



PRINTED DATE: 5/11/2011
 FILE NAME: m:\p\p\j\sta\166sta\166sta.dwg
 USER: jeh
 PLOT SCALE: 1/4" = 20'-0"
 PLOT DATE: 5/11/2011



USER NAME = #USER#	DESIGNED - JEH, ADG	REVISED -
	DRAWN - JEH, ADG	REVISED -
PLOT SCALE = 20.0000' / IN.	CHECKED - DF	REVISED -
PLOT DATE = 5/11/2011	DATE - 05-11-2011	REVISED -

STATE OF ILLINOIS
DEPARTMENT OF TRANSPORTATION

STAGE CONSTRUCTION
STAGE 1

SCALE: 1"=20' SHEET NO 5 OF 6 SHEETS STA 166+00 TO STA 172+00

F.A.P. RTE.	SECTION	COUNTY	TOTAL SHEETS	SHEET NO
91	(SBR)B-1	COLES	91	26
CONTRACT NO 74244				
ILLINOIS FED. AID PROJECT				