

NORTH EDGE OF SHOULDER

Location	Station	Offset	Theoretical Grade Elevations
W. End West Appr. Pavmt.	152+58.35	-20.00	605.94
A1	153+68.35	-20.00	605.75
A2	153+78.35	-20.00	605.57
E. End West Appr. Pavmt.	153+88.35	-20.00	605.39
W. End East Appr. Pavmt.	157+00.93	-20.00	602.19
A3	157+10.93	-20.00	602.16
A4	157+20.93	-20.00	602.14
E. End East Appr. Pavmt.	157+30.93	-20.00	602.12

NORTH EDGE OF PAVEMENT

Location	Station	Offset	Theoretical Grade Elevations
W. End West Appr. Pavmt.	153+60.49	-12.00	606.07
A1	153+70.49	-12.00	605.88
A2	153+80.49	-12.00	605.69
E. End West Appr. Pavmt.	153+90.49	-12.00	605.52
W. End East Appr. Pavmt.	157+03.07	-12.00	602.35
A3	157+13.07	-12.00	602.32
A4	157+23.07	-12.00	602.30
E. End East Appr. Pavmt.	157+33.07	-12.00	602.29

☉ ROADWAY & PROFILE GRADE LINE

Location	Station	Offset	Theoretical Grade Elevations
W. End West Appr. Pavmt.	153+63.71	0.00	606.19
A1	153+73.71	0.00	606.01
A2	153+83.71	0.00	605.82
E. End West Appr. Pavmt.	153+93.71	0.00	605.65
W. End East Appr. Pavmt.	157+06.29	0.00	602.53
A3	157+16.29	0.00	602.50
A4	157+26.29	0.00	602.48
E. End East Appr. Pavmt.	157+36.29	0.00	602.47

STAGE CONSTRUCTION JOINT


Location	Station	Offset	Theoretical Grade Elevations
W. End West Appr. Pavmt.	153+64.11	1.50	606.16
A1	153+74.11	1.50	605.97
A2	153+84.11	1.50	605.79
E. End West Appr. Pavmt.	153+94.11	1.50	605.62
W. End East Appr. Pavmt.	157+06.69	1.50	602.50
A3	157+16.69	1.50	602.48
A4	157+26.69	1.50	602.46
E. End East Appr. Pavmt.	157+36.69	1.50	602.45

SOUTH EDGE OF PAVEMENT

Location	Station	Offset	Theoretical Grade Elevations
W. End West Appr. Pavmt.	153+66.93	12.00	605.94
A1	153+76.93	12.00	605.76
A2	153+86.93	12.00	605.58
E. End West Appr. Pavmt.	153+96.93	12.00	605.41
W. End East Appr. Pavmt.	157+09.51	12.00	602.33
A3	157+19.51	12.00	602.31
A4	157+29.51	12.00	602.29
E. End East Appr. Pavmt.	157+39.51	12.00	602.28

SOUTH EDGE OF SHOULDER

Location	Station	Offset	Theoretical Grade Elevations
W. End West Appr. Pavmt.	153+69.07	20.00	605.74
A1	153+79.07	20.00	605.55
A2	153+89.07	20.00	605.38
E. End West Appr. Pavmt.	153+99.07	20.00	605.21
W. End East Appr. Pavmt.	157+11.65	20.00	602.16
A3	157+21.65	20.00	602.14
A4	157+31.65	20.00	602.12
E. End East Appr. Pavmt.	157+41.65	20.00	602.11

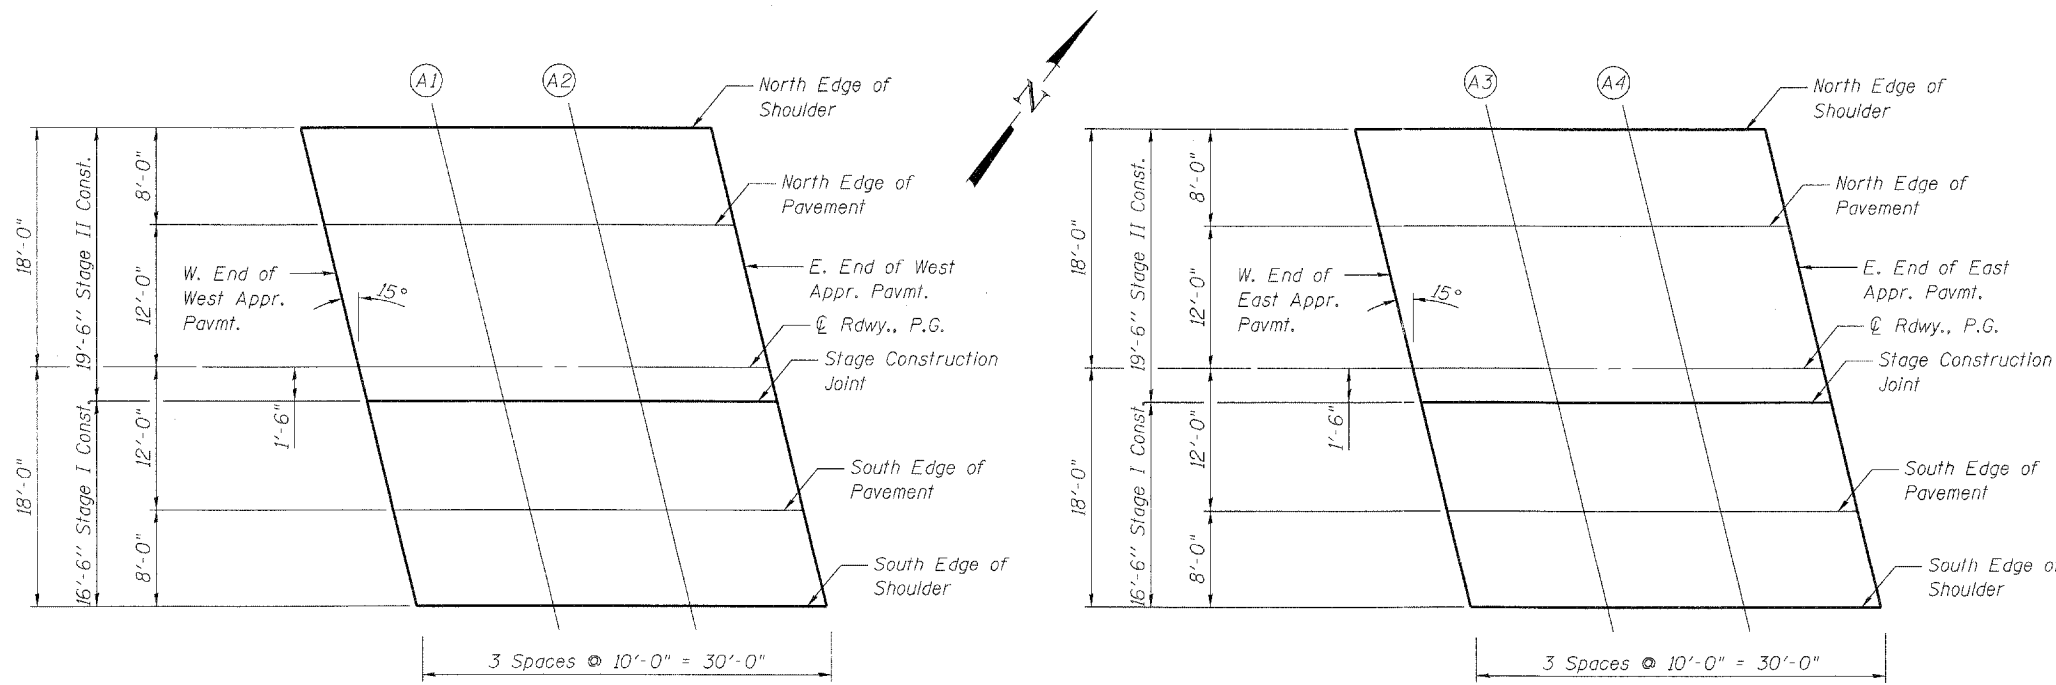

PLAN

E-AS

PRINTED DATE: 5/11/2011 FILE NAME: m:\projects\148\148_11m_25 - d7\various design\work_order_07\road\drawings\Sheets\43_R116_A31a1Elev.dwg



DESIGNED - DF	REVISD -
CHECKED - ADG, SA	REVISD -
DRAWN - ADG	REVISD -
CHECKED - DF	REVISD -

DESIGNED - DF	REVISD -
CHECKED - ADG, SA	REVISD -
DRAWN - ADG	REVISD -
CHECKED - DF	REVISD -

**STATE OF ILLINOIS
DEPARTMENT OF TRANSPORTATION**

**TOP OF APPROACH SLAB ELEVATIONS
STRUCTURE NO. 015-0075**

SHEET NO. 08 OF 24 SHEETS

F.A.P. RTE.	SECTION	COUNTY	TOTAL SHEETS	SHEET NO.
91	(5BR)B-1	COLES	91	43
CONTRACT NO. 74244				
FED. ROAD DIST. NO. - ILLINOIS FED. AID PROJECT				