


DATE	
BY	
SURVEYED	
PLOTTED	
TEMPLATE	
AREAS CHECKED	
AREAS CHECKED	
NO.	

DATE	
BY	
SURVEYED	
PLOTTED	
TEMPLATE	
AREAS CHECKED	
AREAS CHECKED	
NO.	

PRINTED DATE: 5/11/2011
 FILE NAME: r:\projects\148\148.dwg
 ORDER: 07\road\drawings\sheet\148\148.dwg

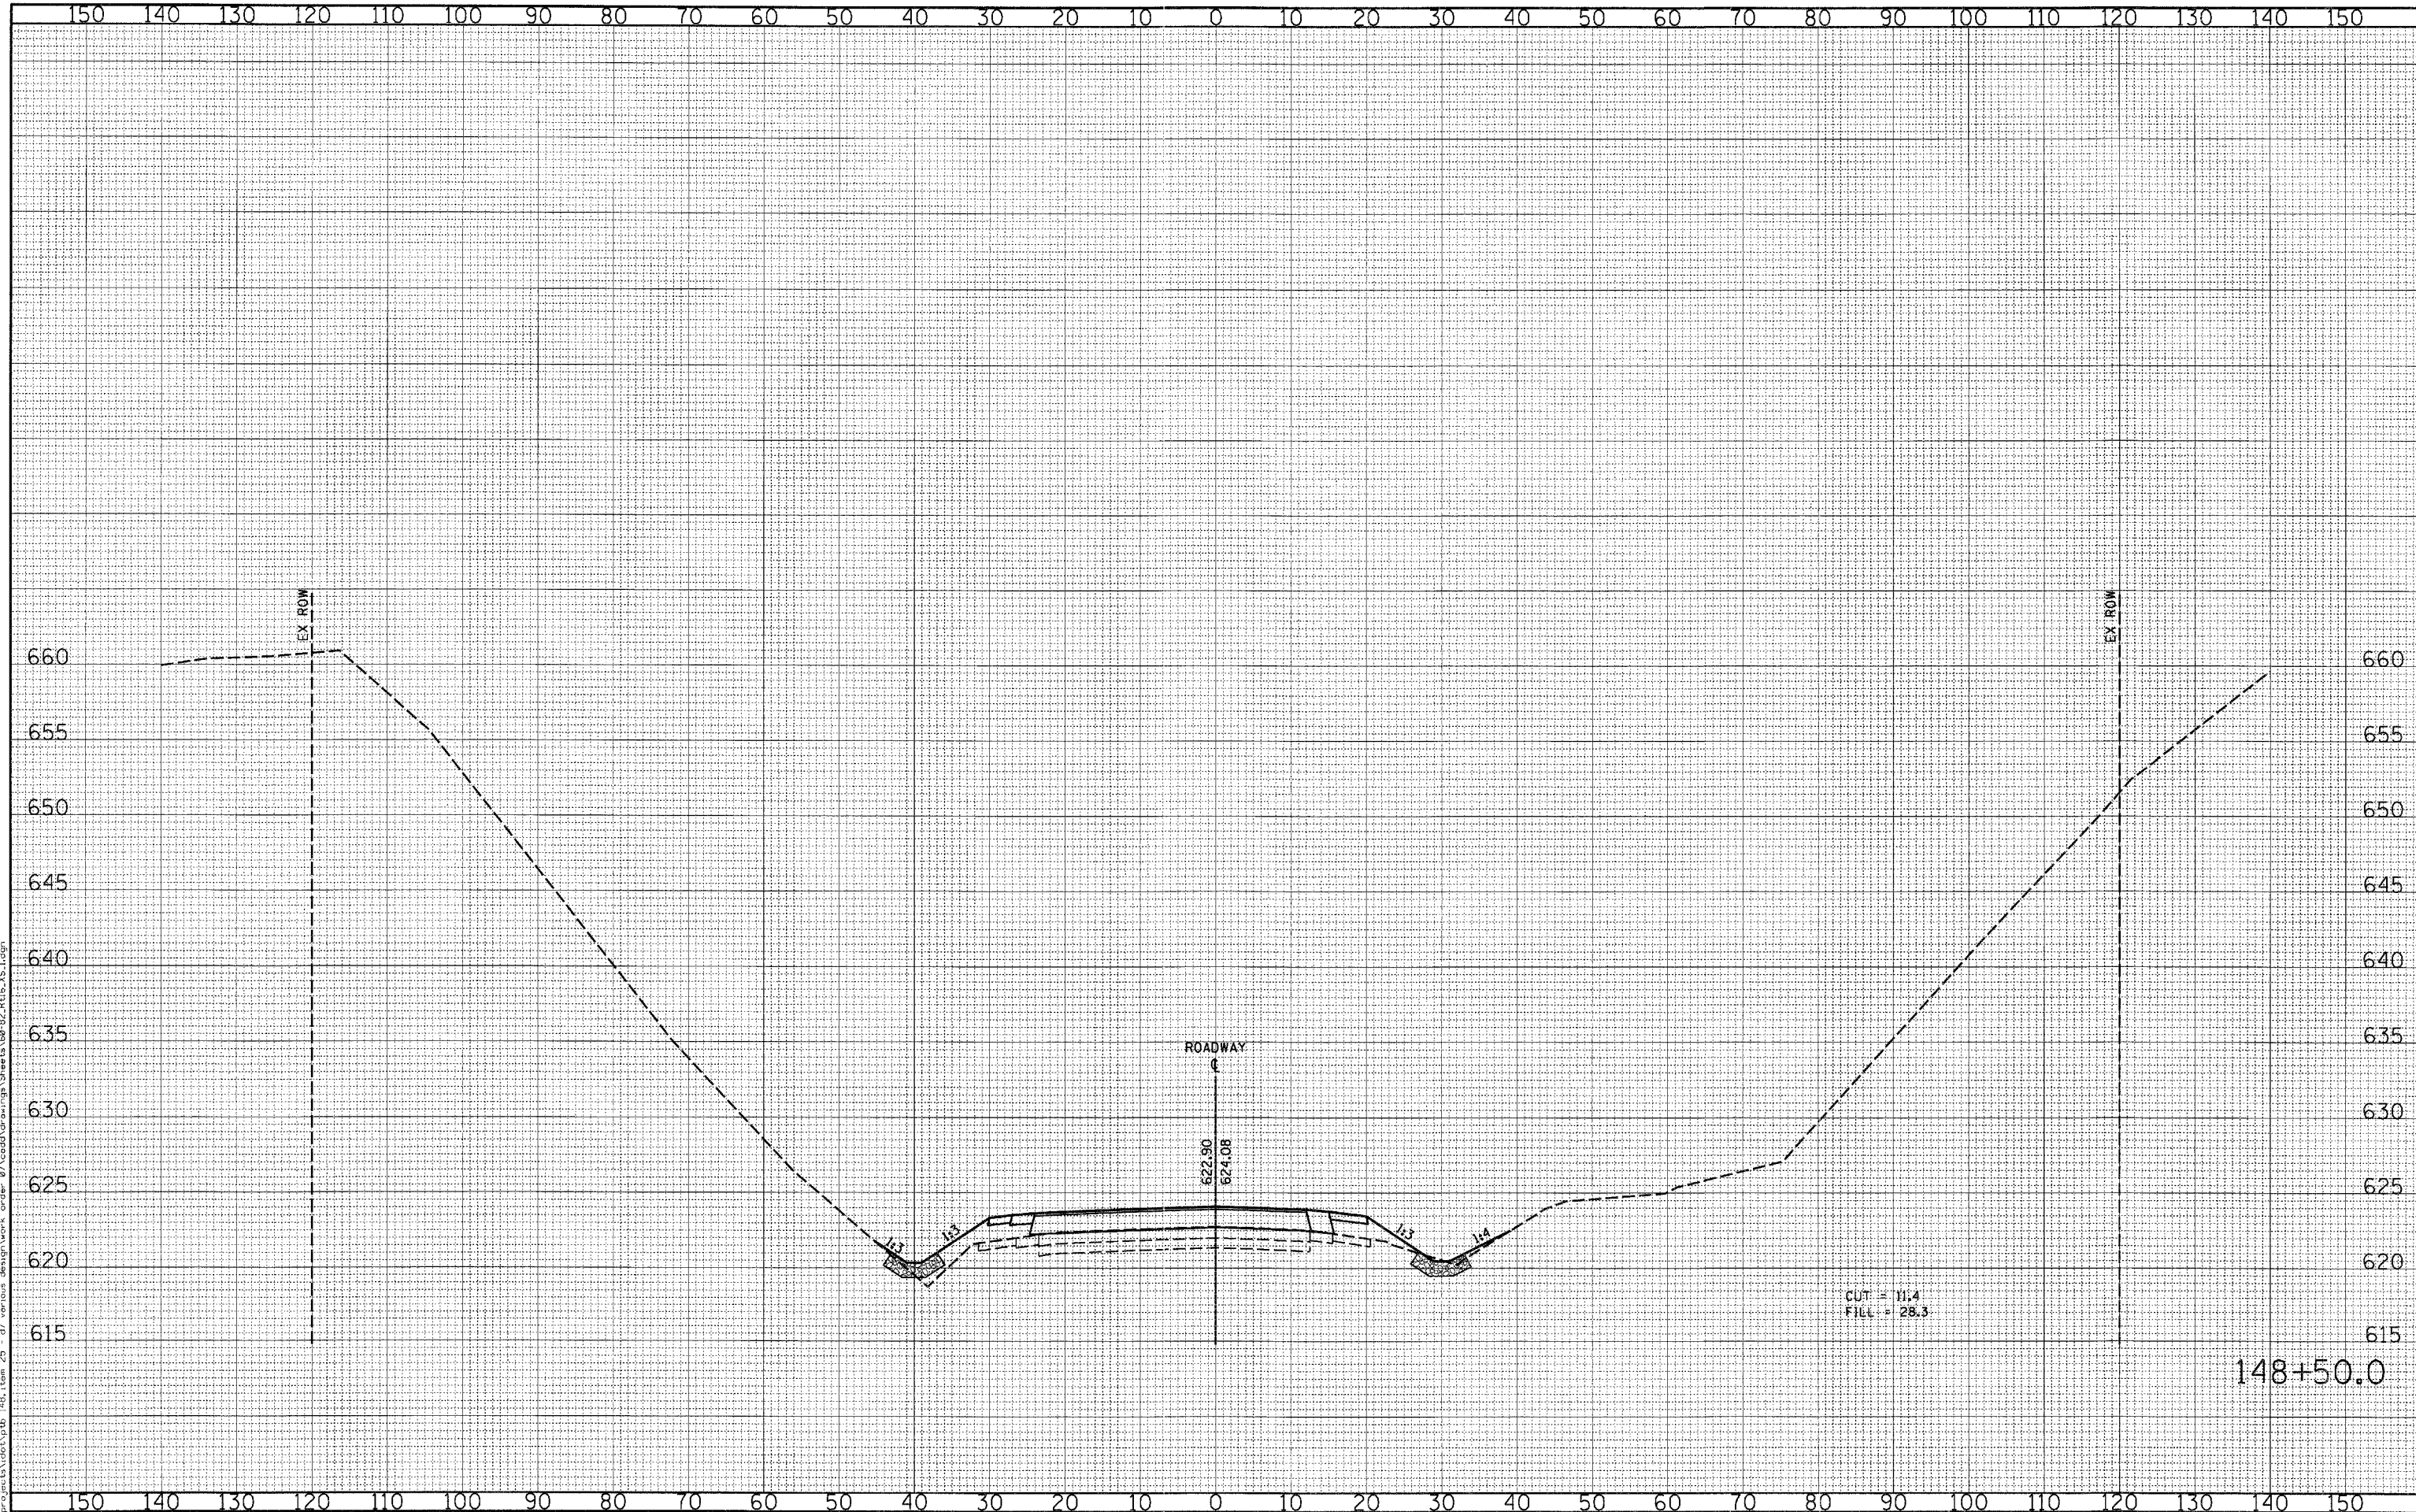

USER NAME	= USER
DESIGNED	- JEH, ADG
DRAWN	- JEH, ADG
CHECKED	- DF, PAT
DATE	- 05-11-2011
PLOT SCALE	= 10,0000 / IN.
PLOT DATE	= 5/11/2011

DESIGNED	- JEH, ADG	REVISED	-
DRAWN	- JEH, ADG	REVISED	-
CHECKED	- DF, PAT	REVISED	-
DATE	- 05-11-2011	REVISED	-

**STATE OF ILLINOIS
DEPARTMENT OF TRANSPORTATION**

**CROSS SECTIONS
MAINLINE**

SCALE: 1"=10' 1"=5' SHEET NO 6 OF 23 SHEETS STA 148+50.0 TO STA 148+50.0

F.A.P. RTE.	SECTION	COUNTY	TOTAL SHEETS	SHEET NO
91	(5BR18-1)	COLES	91	65
			CONTRACT NO 74244	
ILLINOIS FED. AID PROJECT				