


DATE	
BY	
SUPERVISED	
DESIGNED	
DRAWN	
CHECKED	
DATE	
NO.	

DATE	
BY	
SUPERVISED	
DESIGNED	
DRAWN	
CHECKED	
DATE	
NO.	

PRINTED DATE: 5/11/2011
 FILE NAME: m:\projects\148\148_148_148.dwg
 USER: jeh

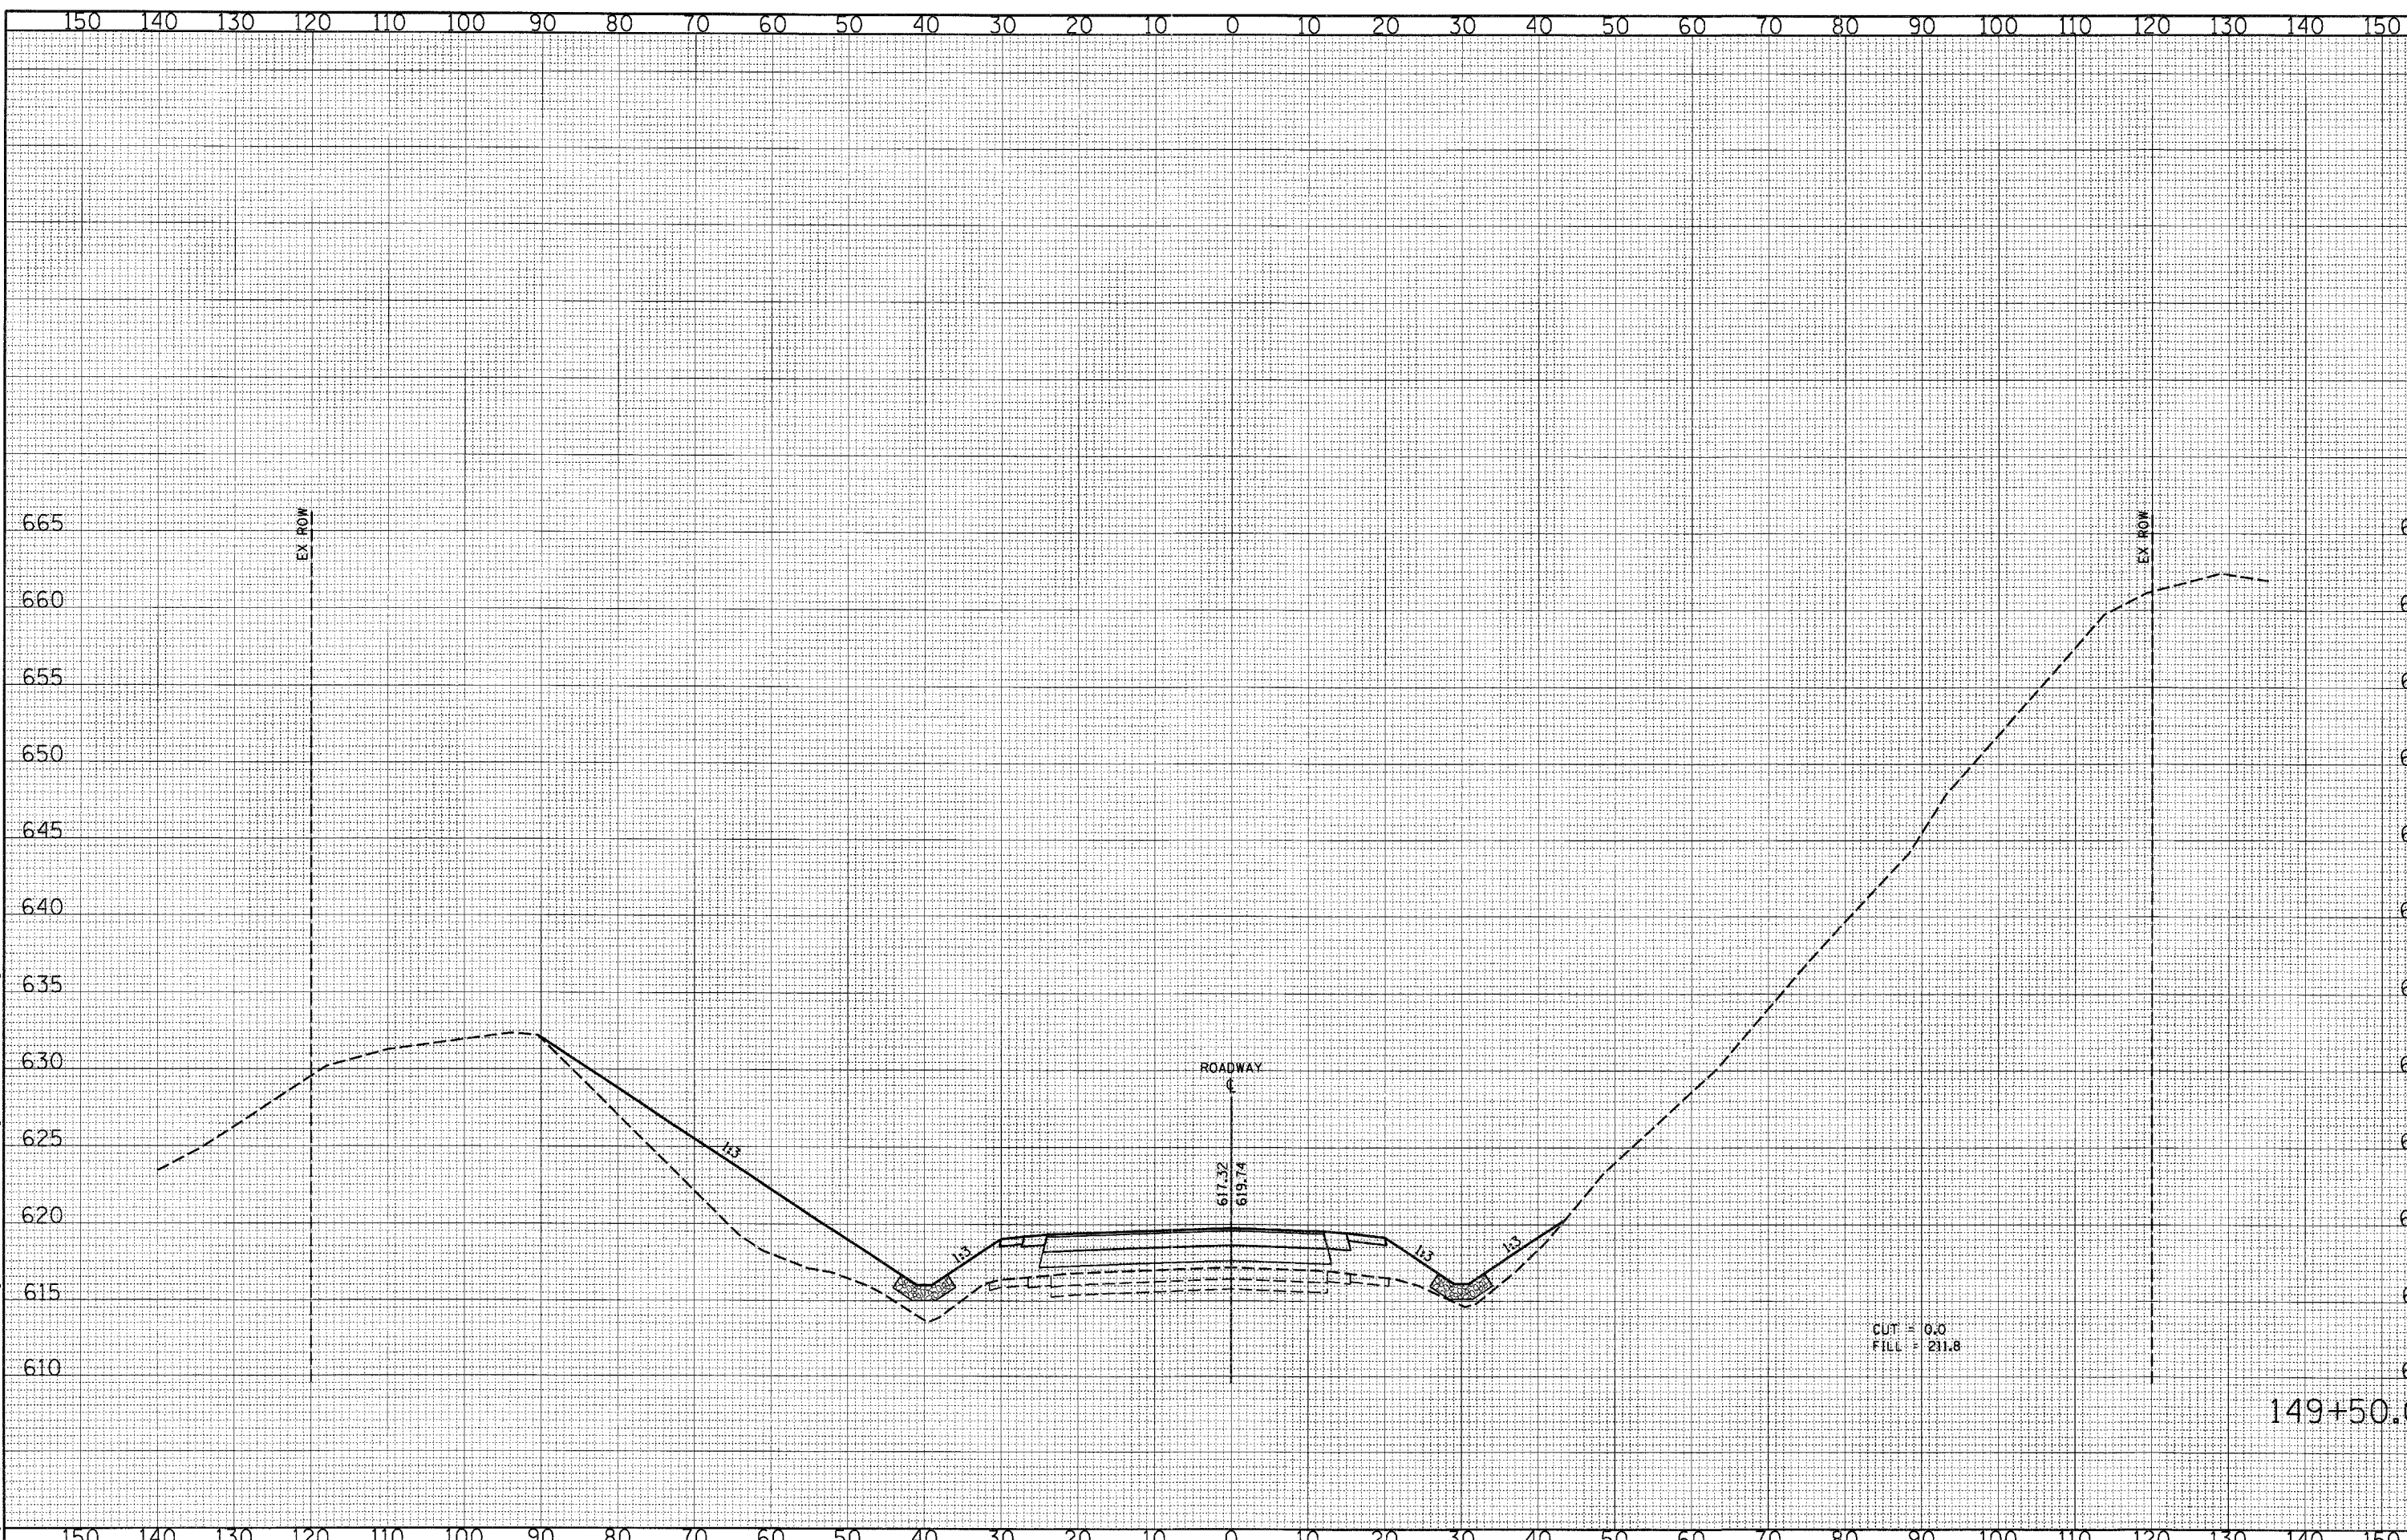

USER NAME = *USER*
 PLOT SCALE = 10.0000' / IN.
 PLOT DATE = 5/11/2011

DESIGNED - JEH, ADG
 DRAWN - JEH, ADG
 CHECKED - DF, PAT
 DATE - 05-11-2011

REVISED -
 REVISED -
 REVISED -
 REVISED -

STATE OF ILLINOIS
 DEPARTMENT OF TRANSPORTATION

CROSS SECTIONS
 MAINLINE

SCALE: 1"=10' 1"V=5' SHEET NO 8 OF 23 SHEETS STA 149+50.0 TO STA 149+50.0

F.A.P. RTE.	SECTION	COUNTY	TOTAL SHEETS	SHEET NO
91	(58R)B-1	COLES	91	67
CONTRACT NO 74244				
ILLINOIS FED. AID PROJECT				