


FINAL SURVEY	SURVEYED	DATE
NOTE BOOK NO.	PLOTTED	
	TEMPLATE	
	AREAS	
	CHECKED	

ORIGINAL SURVEY	SURVEYED	DATE
NOTE BOOK NO.	PLOTTED	
	TEMPLATE	
	AREAS	
	CHECKED	

PRINTED DATE: 5/11/2011
 FILE NAME: I:\projects\148\148.dwg
 USER: JH
 PROJECT: design\work_order_07\cadd\drawings\Sheets\60-62-62-61.6-65.Ldgn

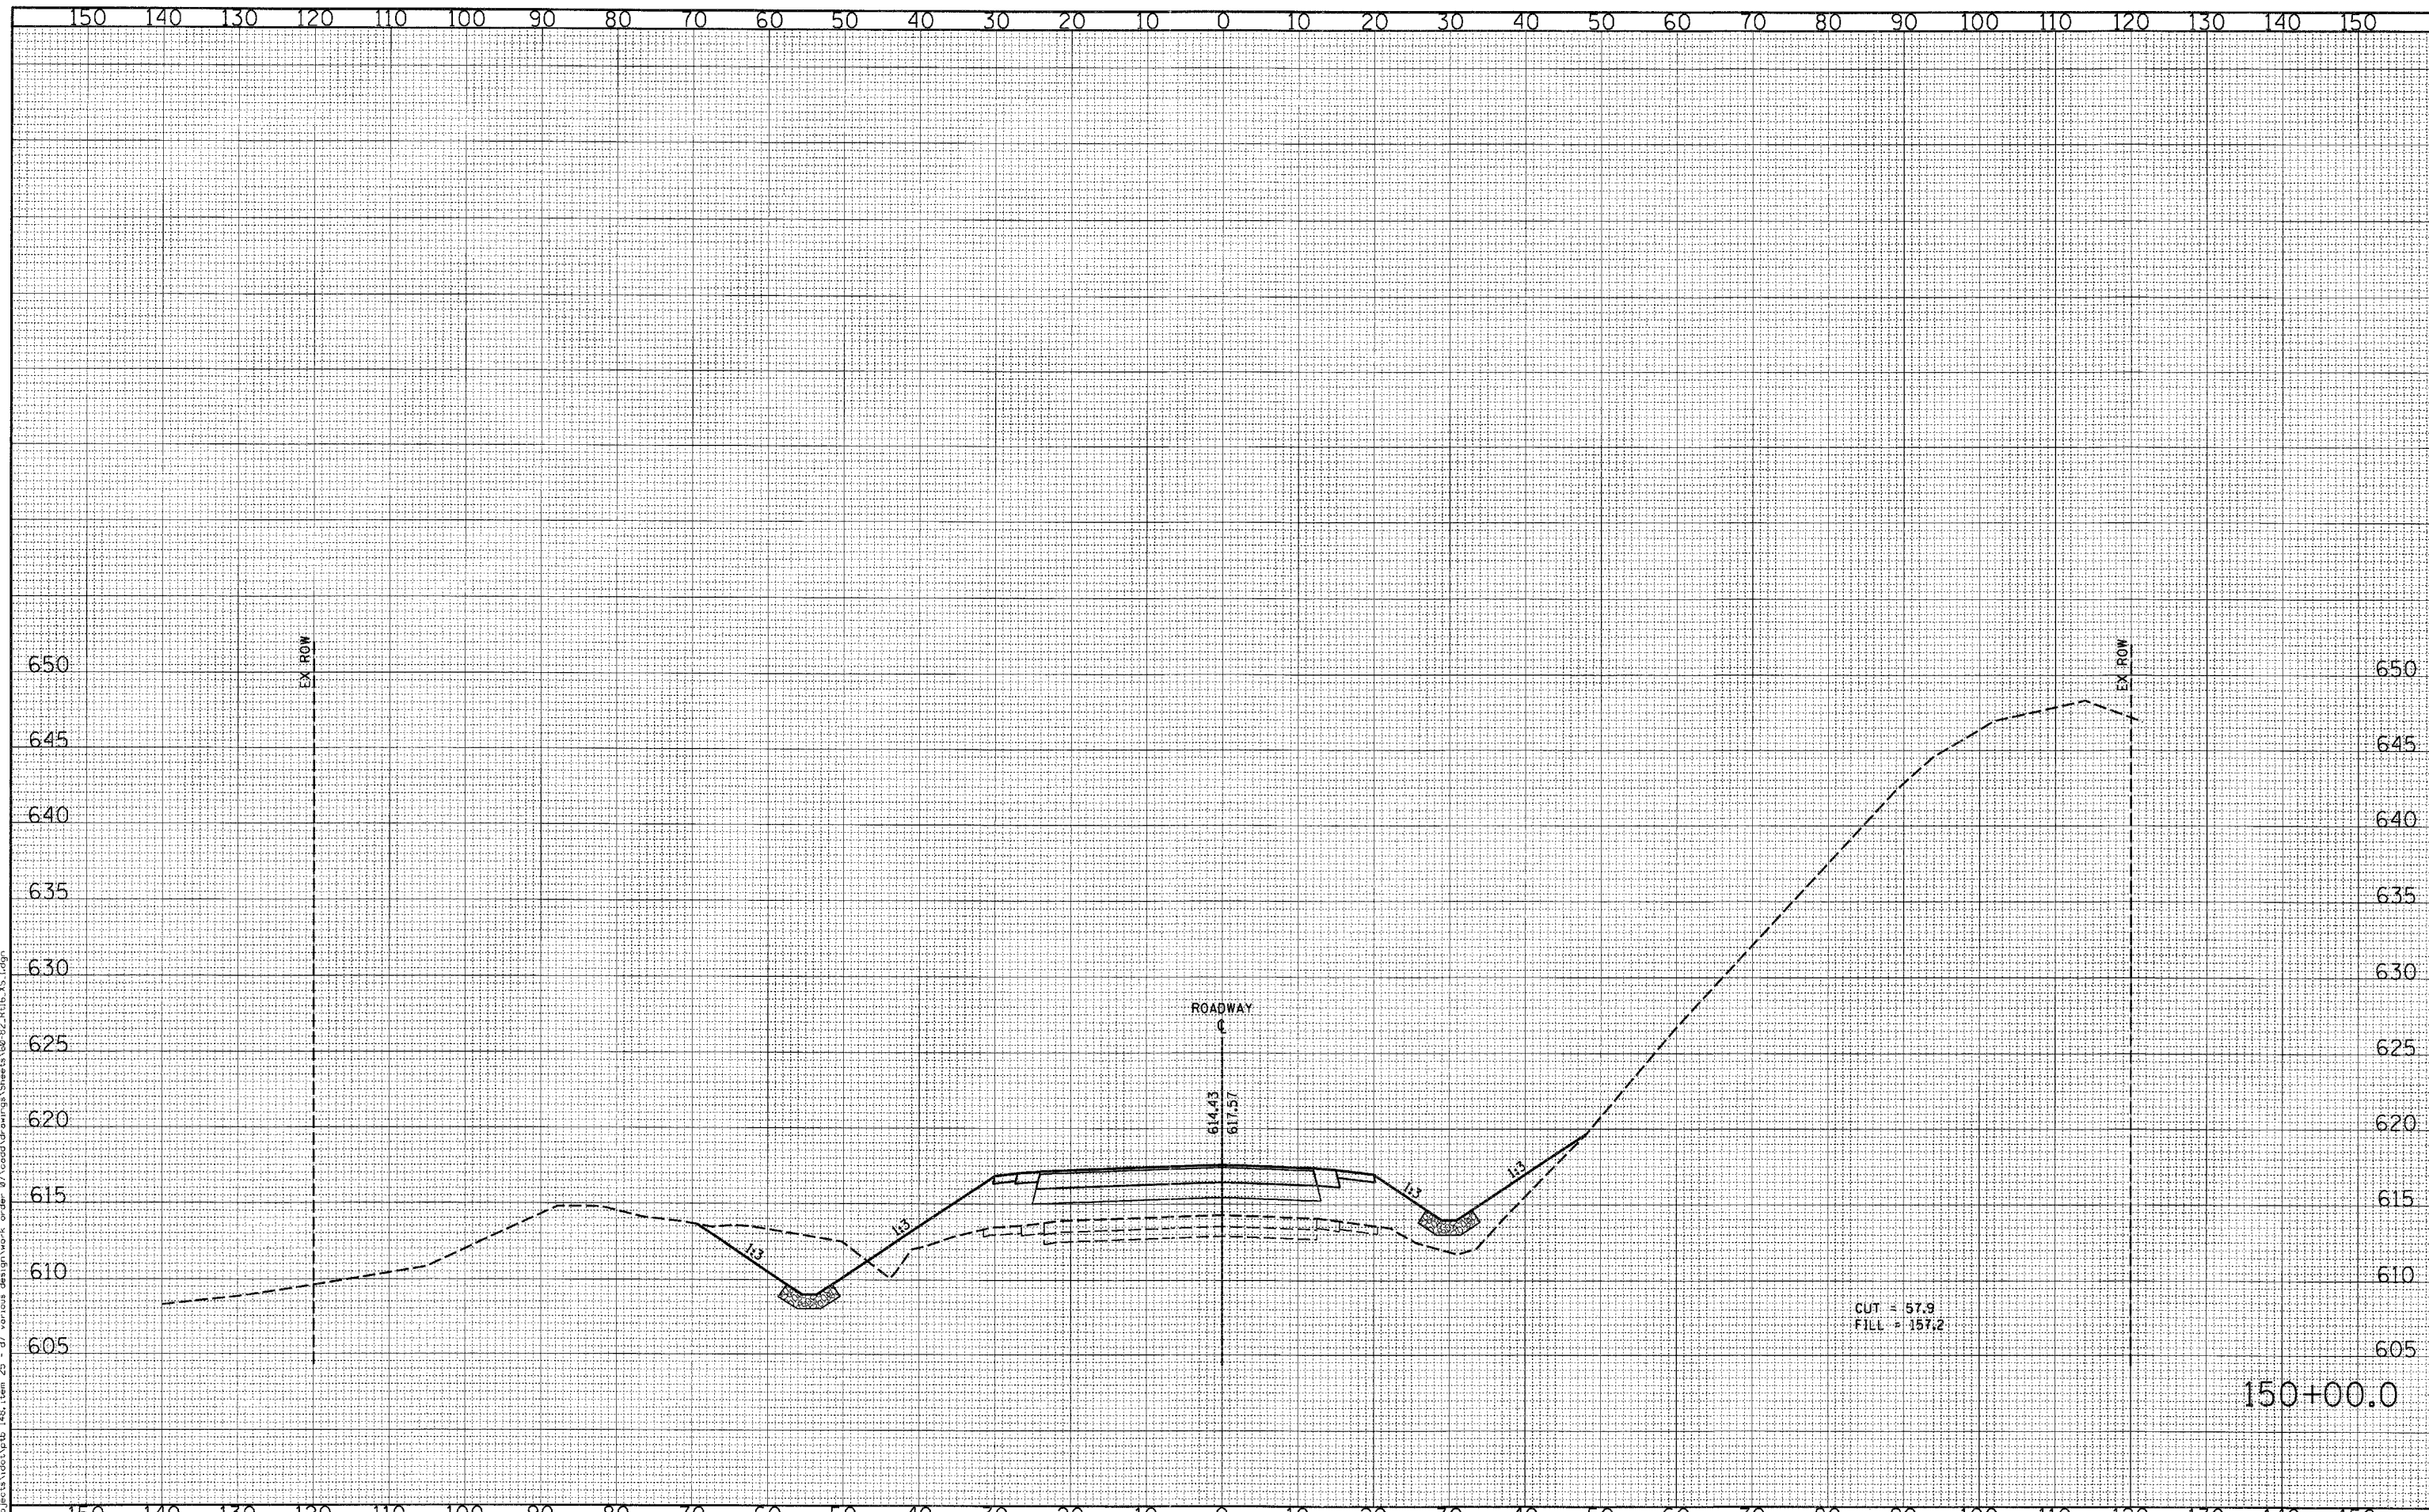

USER NAME = #USERS	DESIGNED - JEH, ADG	REVISED -
PLOT SCALE = 10.0000' / IN.	DRAWN - JEH, ADG	REVISED -
PLOT DATE = 5/11/2011	CHECKED - DF, PAT	REVISED -
	DATE - 05-11-2011	REVISED -

DESIGNED - JEH, ADG	REVISED -
DRAWN - JEH, ADG	REVISED -
CHECKED - DF, PAT	REVISED -
DATE - 05-11-2011	REVISED -

**STATE OF ILLINOIS
 DEPARTMENT OF TRANSPORTATION**

**CROSS SECTIONS
 MAINLINE**

SCALE: 1"=10' 1"=5' SHEET NO 9 OF 23 SHEETS STA 150+00.0 TO STA 150+00.0

F.A.P. R.T.E. 91	SECTION (5BR1B-1)	COUNTY COLES	TOTAL SHEETS 91	SHEET NO 68
			CONTRACT NO 74244	
ILLINOIS FED. AID PROJECT				