


BY	DATE

ORIGINAL SURVEY	DATE

PRINTED DATE: 5/11/2011
FILE NAME: r:\projects\148_4km_25 - 47\areas\design\work_order_47\roads\truss\148_4km_25_47.dwg

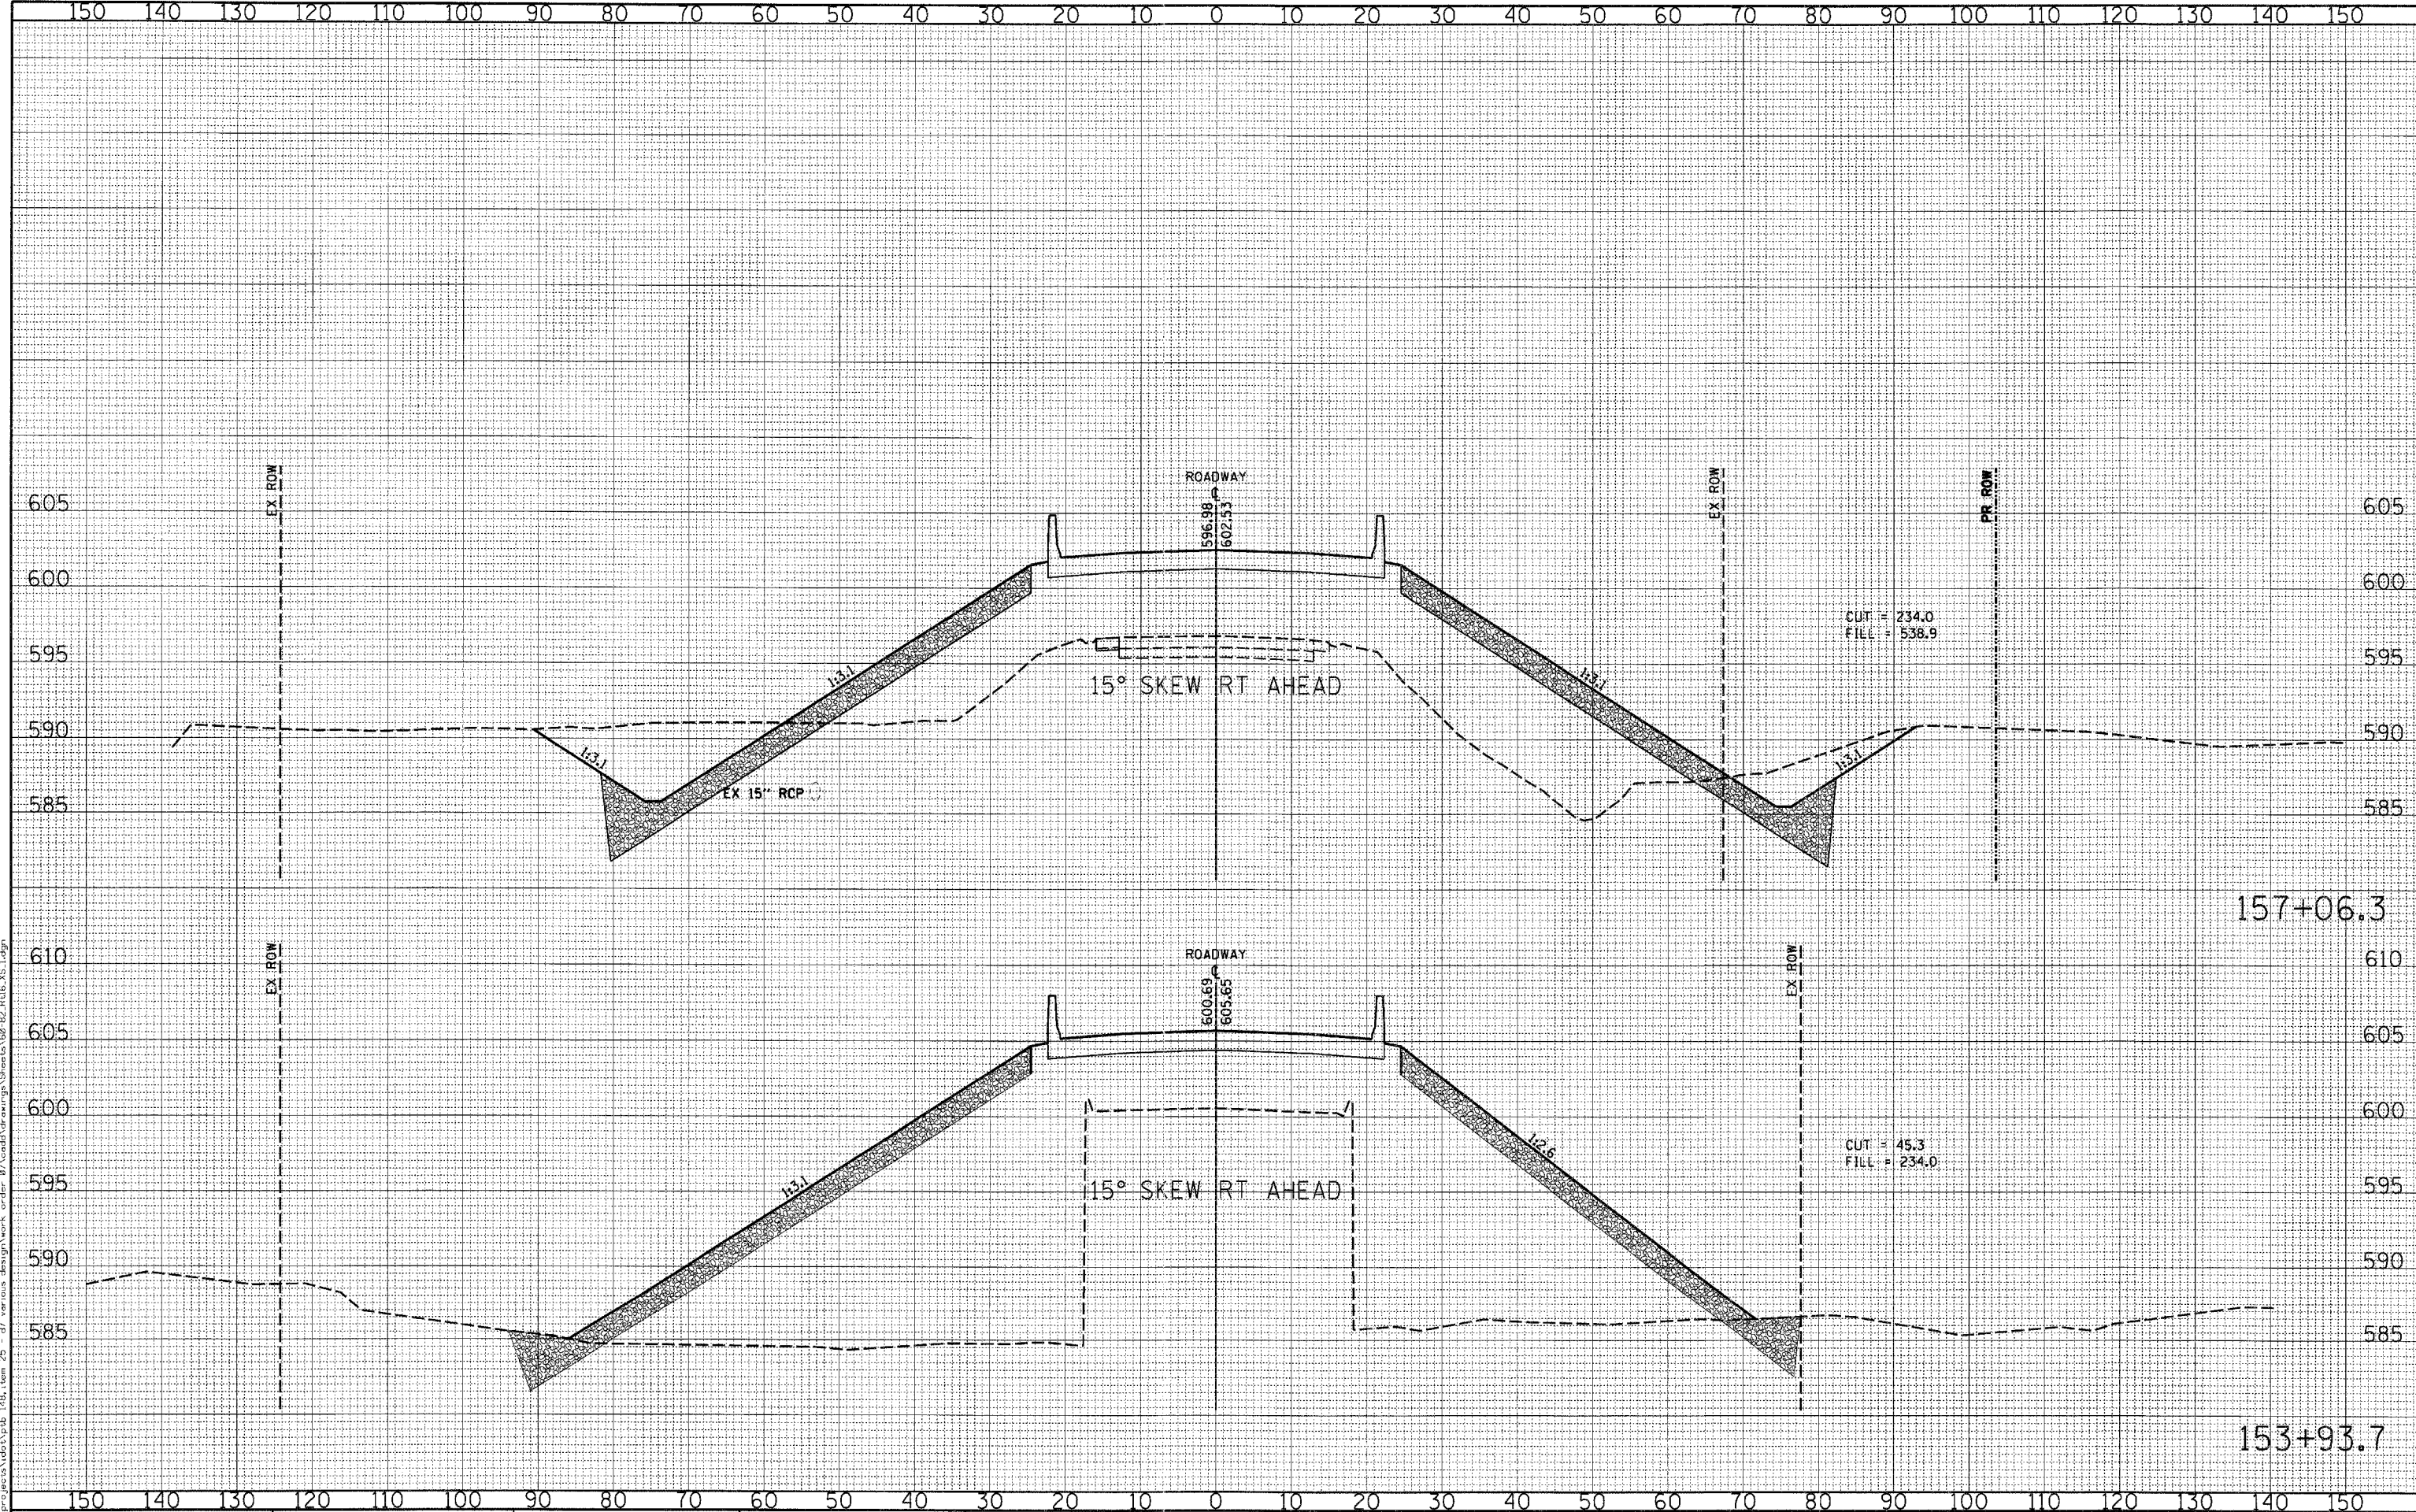

USER NAME	USER
PLOT SCALE	1/8" = 10.0000' / 1"
PLOT DATE	5/11/2011

DESIGNED	JEH, ADG	REVISED	-
DRAWN	JEH, ADG	REVISED	-
CHECKED	DF, PAT	REVISED	-
DATE	05-11-2011	REVISED	-

STATE OF ILLINOIS
DEPARTMENT OF TRANSPORTATION

CROSS SECTIONS
MAINLINE

SCALE: 1"H=10' 1"V=5' SHEET NO 14 OF 23 SHEETS STA 153+93.7 TO STA 157+06.3

F.A.P. RTE.	SECTION	COUNTY	TOTAL SHEETS	SHEET NO
91	(5BR)B-1	COLES	91	73
CONTRACT NO 74244			ILLINOIS FED. AID PROJECT	