


DATE	
BY	
FINAL SURVEY	
NOTED BOOK	
TEMPLATES	
AREAS CHECKED	

DATE	
BY	
ORIGINAL SURVEY	
NOTED BOOK	
TEMPLATES	
AREAS CHECKED	

PRINTED DATE: 5/11/2011  
 FILE NAME: m:\proj\159+00\159+00.dwg

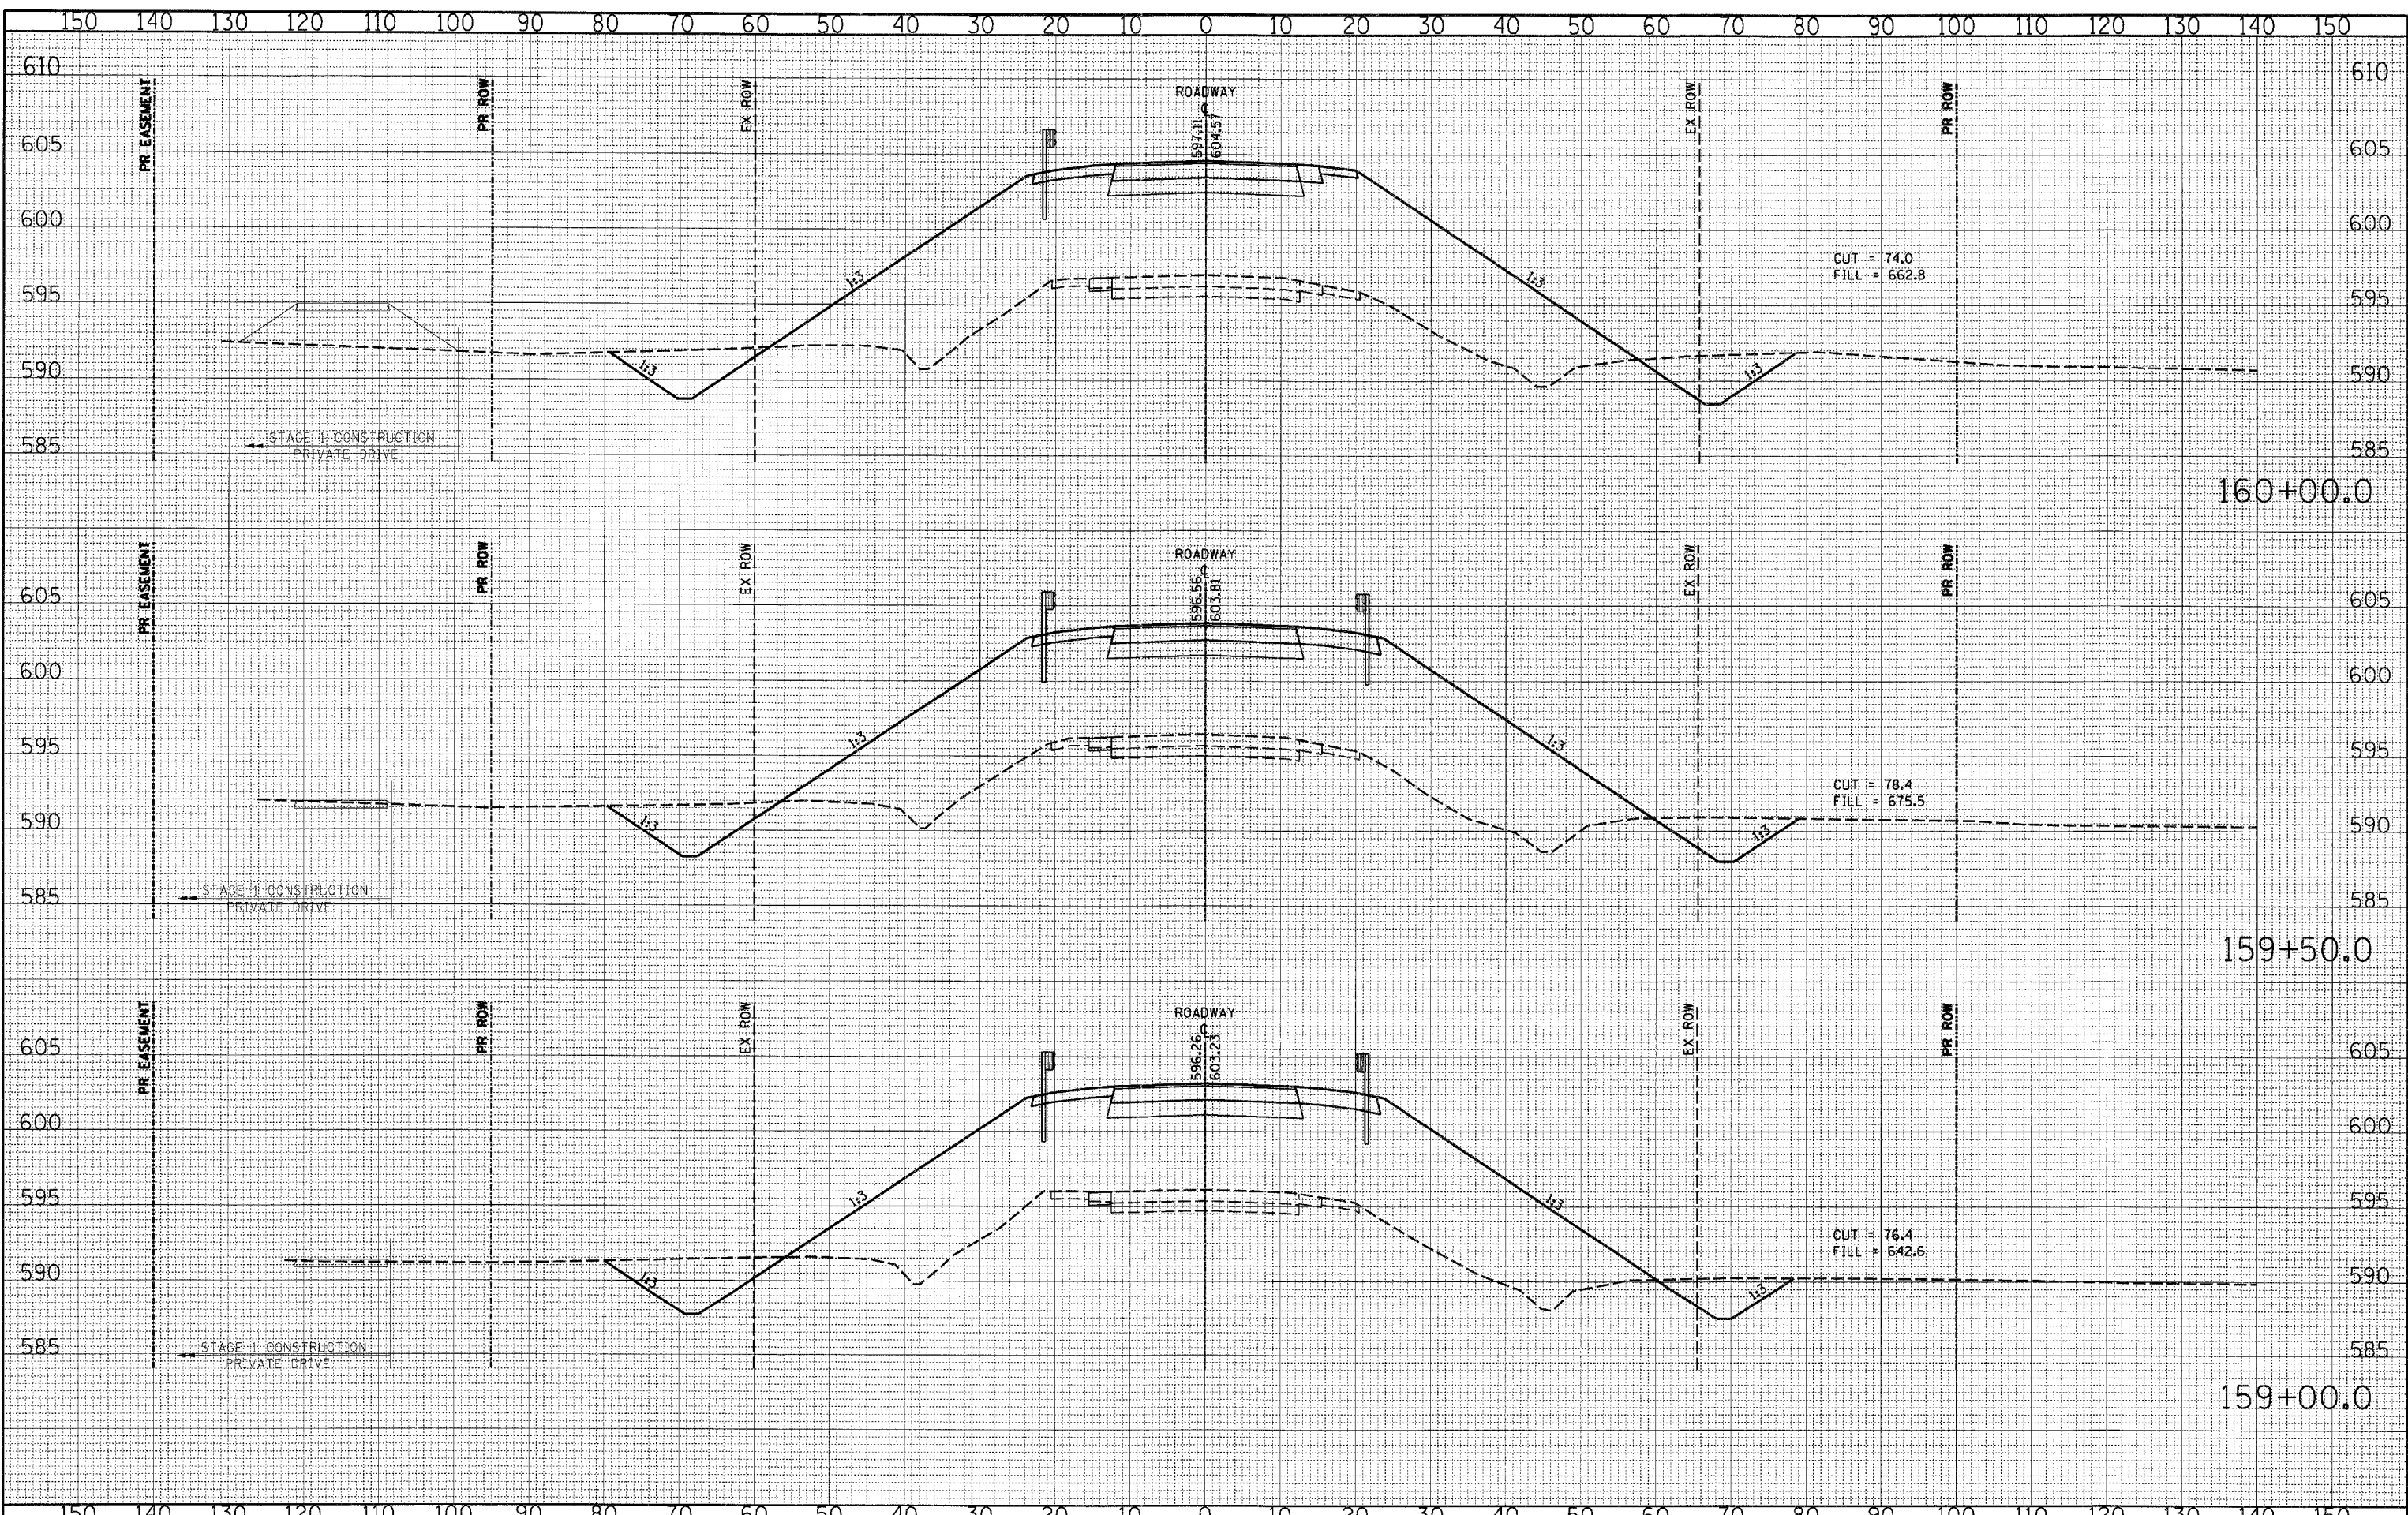

CUT = 74.0  
 FILL = 662.8

CUT = 78.4  
 FILL = 675.5

CUT = 76.4  
 FILL = 642.6



USER NAME = #USERS	DESIGNED - JEH, ADG	REVISED -
PLOT SCALE = 10.0000' / IN.	DRAWN - JEH, ADG	REVISED -
PLOT DATE = 5/11/2011	CHECKED - DF, PAT	REVISED -
	DATE - 05-11-2011	REVISED -

STATE OF ILLINOIS  
 DEPARTMENT OF TRANSPORTATION

CROSS SECTIONS  
 MAINLINE

SCALE: 1"=10' 1"V=5' SHEET NO 16 OF 23 SHEETS STA 159+00.0 TO STA 160+00.0

F.A.P. RTE. 91	SECTION 158R18-1	COUNTY COLES	TOTAL SHEETS 91	SHEET NO 75
			CONTRACT NO 74244	
ILLINOIS FED. AID PROJECT				