


DATE	
BY	
FINAL SURVEY	
TEMPLATED	
NOTE BOOK	
AREAS CHECKED	
NO.	

DATE	
BY	
ORIGINAL SURVEY	
TEMPLATED	
NOTE BOOK	
AREAS CHECKED	
NO.	

PRINTED DATE: 5/11/2011
 FILE NAME: r:\projects\145\145_145_25.dwg
 USER: jeh

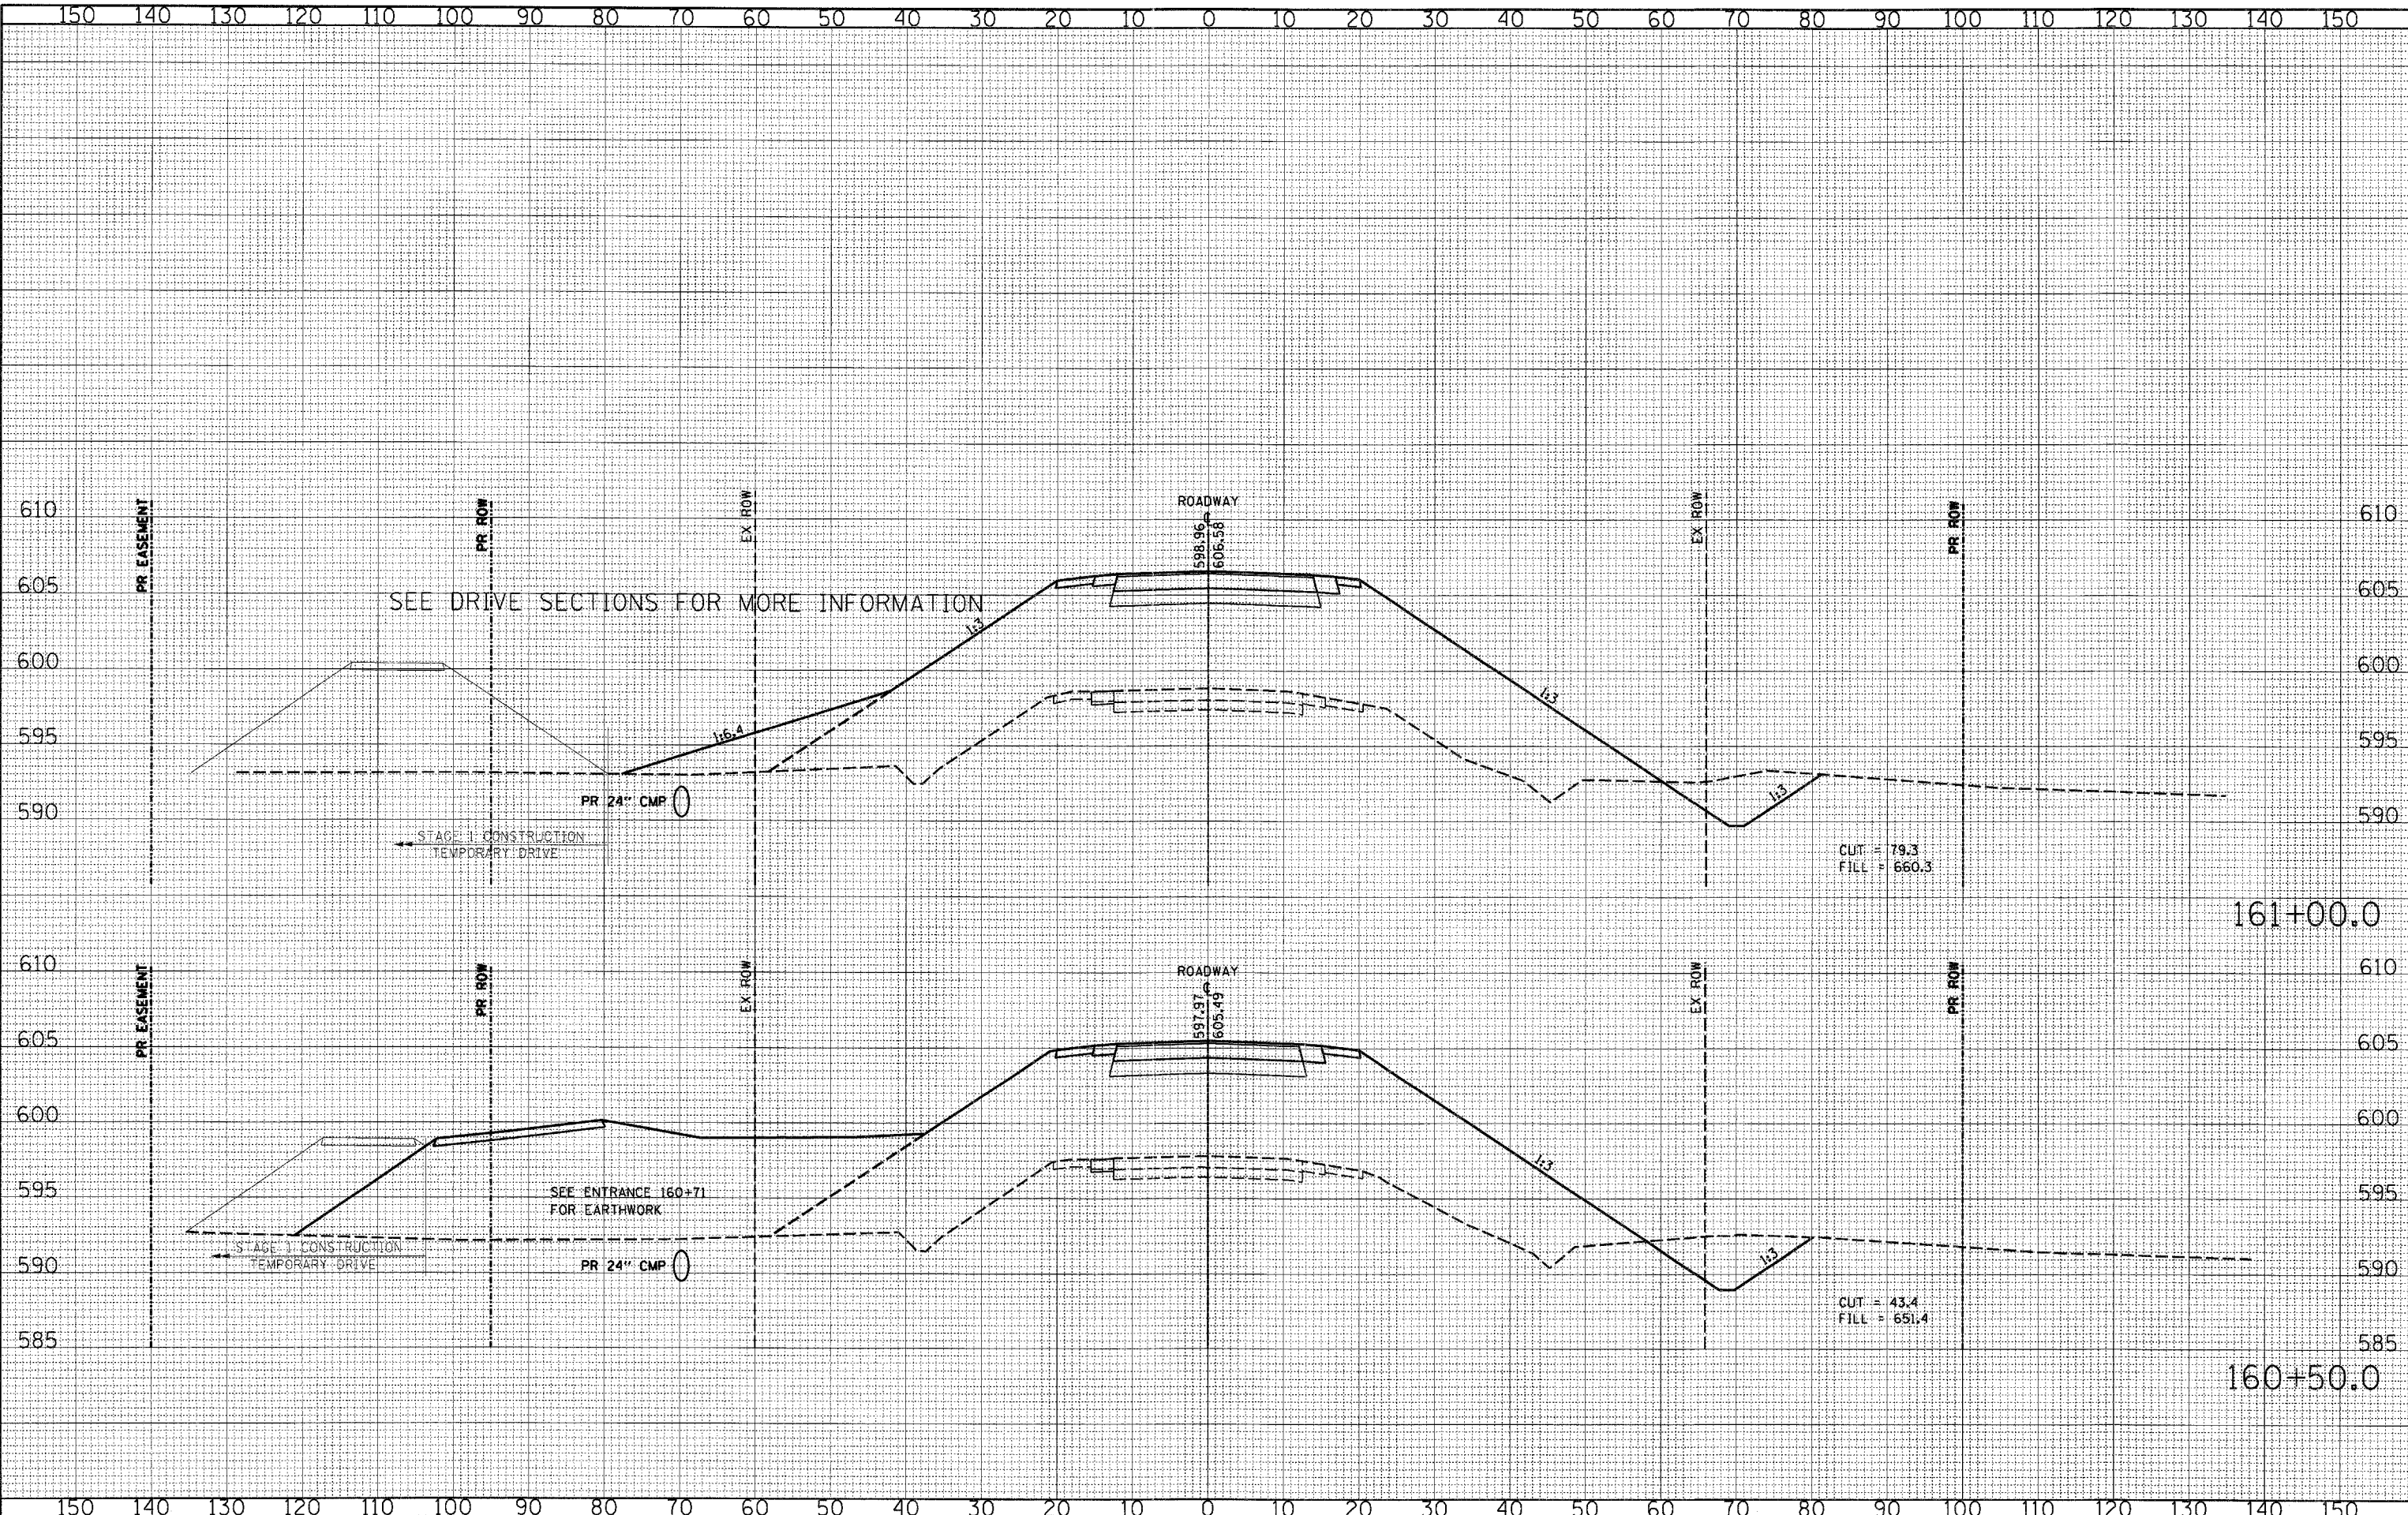

USER NAME	= #USER#
DESIGNED	- JEH, ADG
DRAWN	- JEH, ADG
CHECKED	- DF, PAT
DATE	- 05-11-2011
REVISIONS	
NO.	
DATE	
BY	
DESCRIPTION	

DESIGNED	- JEH, ADG	REVISIONS	
DRAWN	- JEH, ADG	NO.	
CHECKED	- DF, PAT	DATE	
DATE	- 05-11-2011	BY	
REVISIONS		DESCRIPTION	
NO.			
DATE			
BY			
DESCRIPTION			

STATE OF ILLINOIS
 DEPARTMENT OF TRANSPORTATION

SCALE	1"=10' 1"=5'
SHEET NO	17 OF 23 SHEETS
STA	160+50.0 TO STA 161+00.0

CROSS SECTIONS
 MAINLINE

F.A.P. RTE.	91	SECTION	(5BR)B-1	COUNTY	COLES	TOTAL SHEETS	91	SHEET NO	76
						CONTRACT NO	74244		
ILLINOIS FED. AID PROJECT									