


DATE	
BY	
FINAL SURVEY	
PLOTTED	
NOTE BOOK	
AREAS CHECKED	
NO.	

DATE	
BY	
ORIGINAL SURVEY	
PLOTTED	
NOTE BOOK	
AREAS CHECKED	
NO.	

PRINTED DATE: 5/11/2011
 FILE NAME: r:\projects\148\148_1\148_1\148_1.dgn

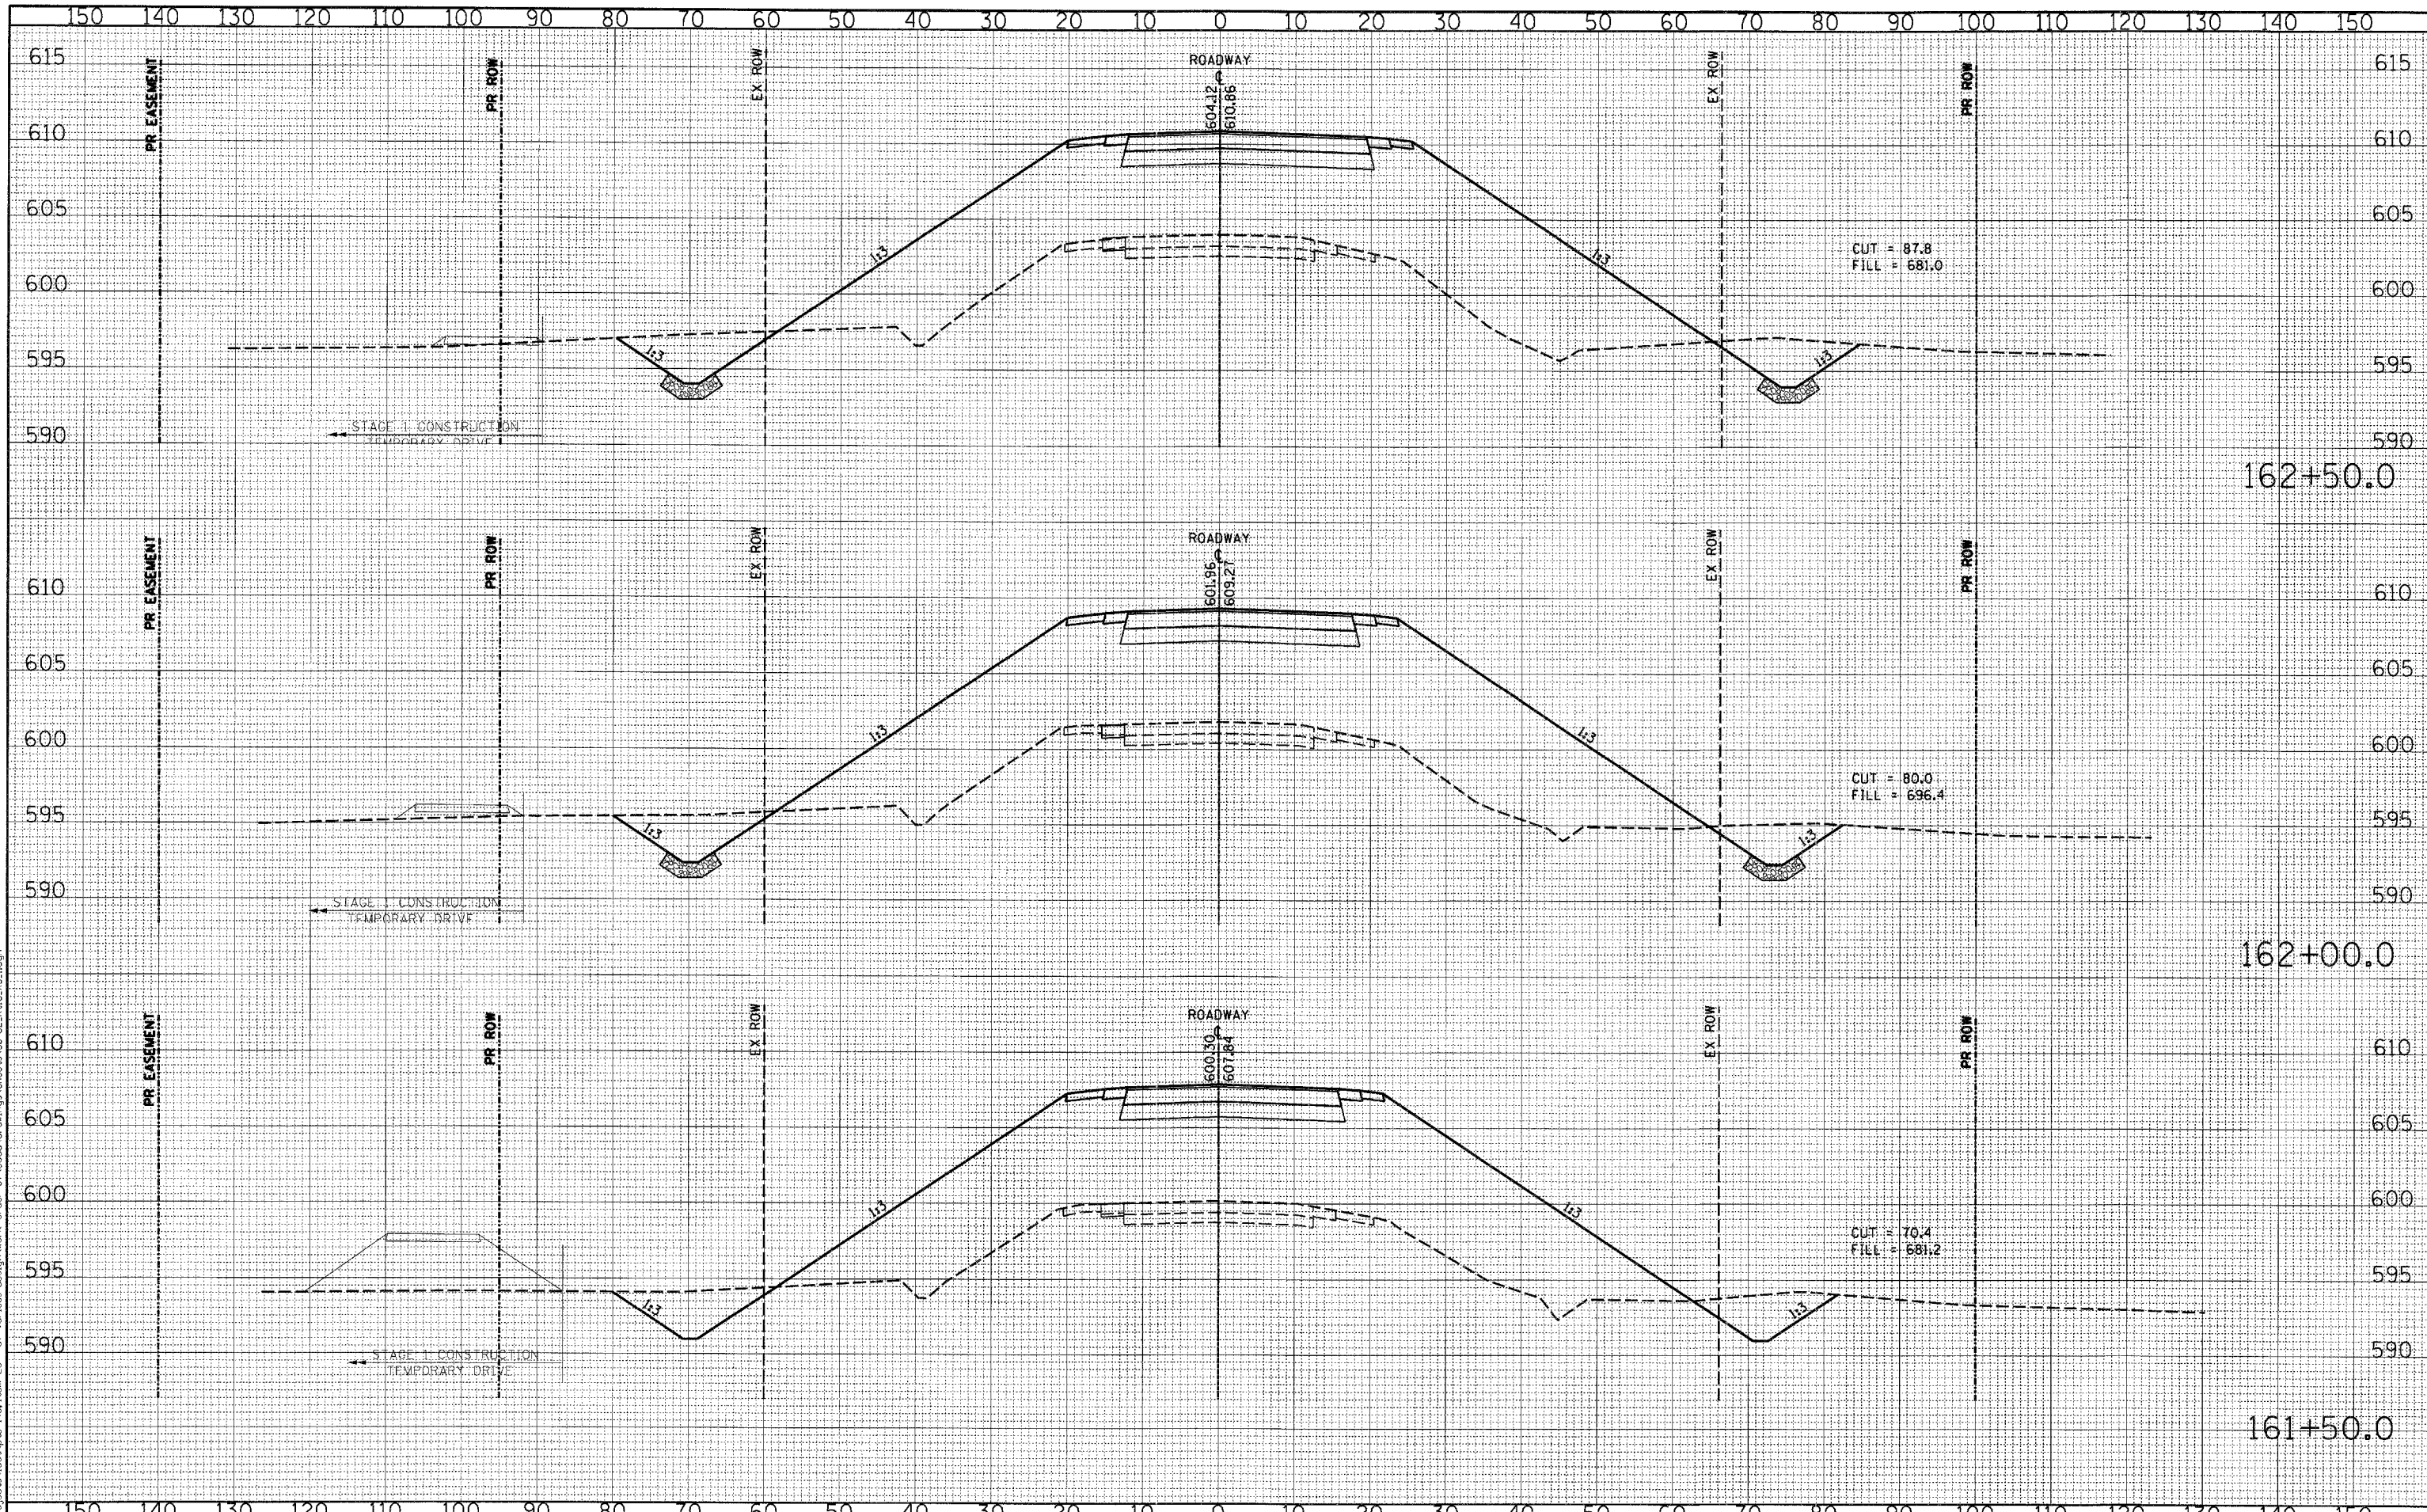

162+50.0

162+00.0

161+50.0

CUT = 87.8
 FILL = 681.0

CUT = 80.0
 FILL = 696.4

CUT = 70.4
 FILL = 681.2



USER NAME = #USER#	DESIGNED - JEH, ADG	REVISED -
PLT SCALE = 10.0000' / IN.	DRAWN - JEH, ADG	REVISED -
PLT DATE = 5/11/2011	CHECKED - DF, PAT	REVISED -
	DATE - 05-11-2011	REVISED -

STATE OF ILLINOIS
 DEPARTMENT OF TRANSPORTATION

CROSS SECTIONS
 MAINLINE

SCALE: 1"=10' 1"=5' SHEET NO 18 OF 23 SHEETS STA 161+50.0 TO STA 162+50.0

F.A.P. RTE.	SECTION	COUNTY	TOTAL SHEETS	SHEET NO
91	ISBR1B-1	COLES	91	77
			CONTRACT NO 74244	
ILLINOIS FED. AID PROJECT				