


DATE	
BY	
REVISIONS	
NO.	
DATE	
BY	
REVISIONS	
NO.	
DATE	
BY	
REVISIONS	
NO.	
DATE	
BY	
REVISIONS	
NO.	

DATE	
BY	
REVISIONS	
NO.	
DATE	
BY	
REVISIONS	
NO.	
DATE	
BY	
REVISIONS	
NO.	

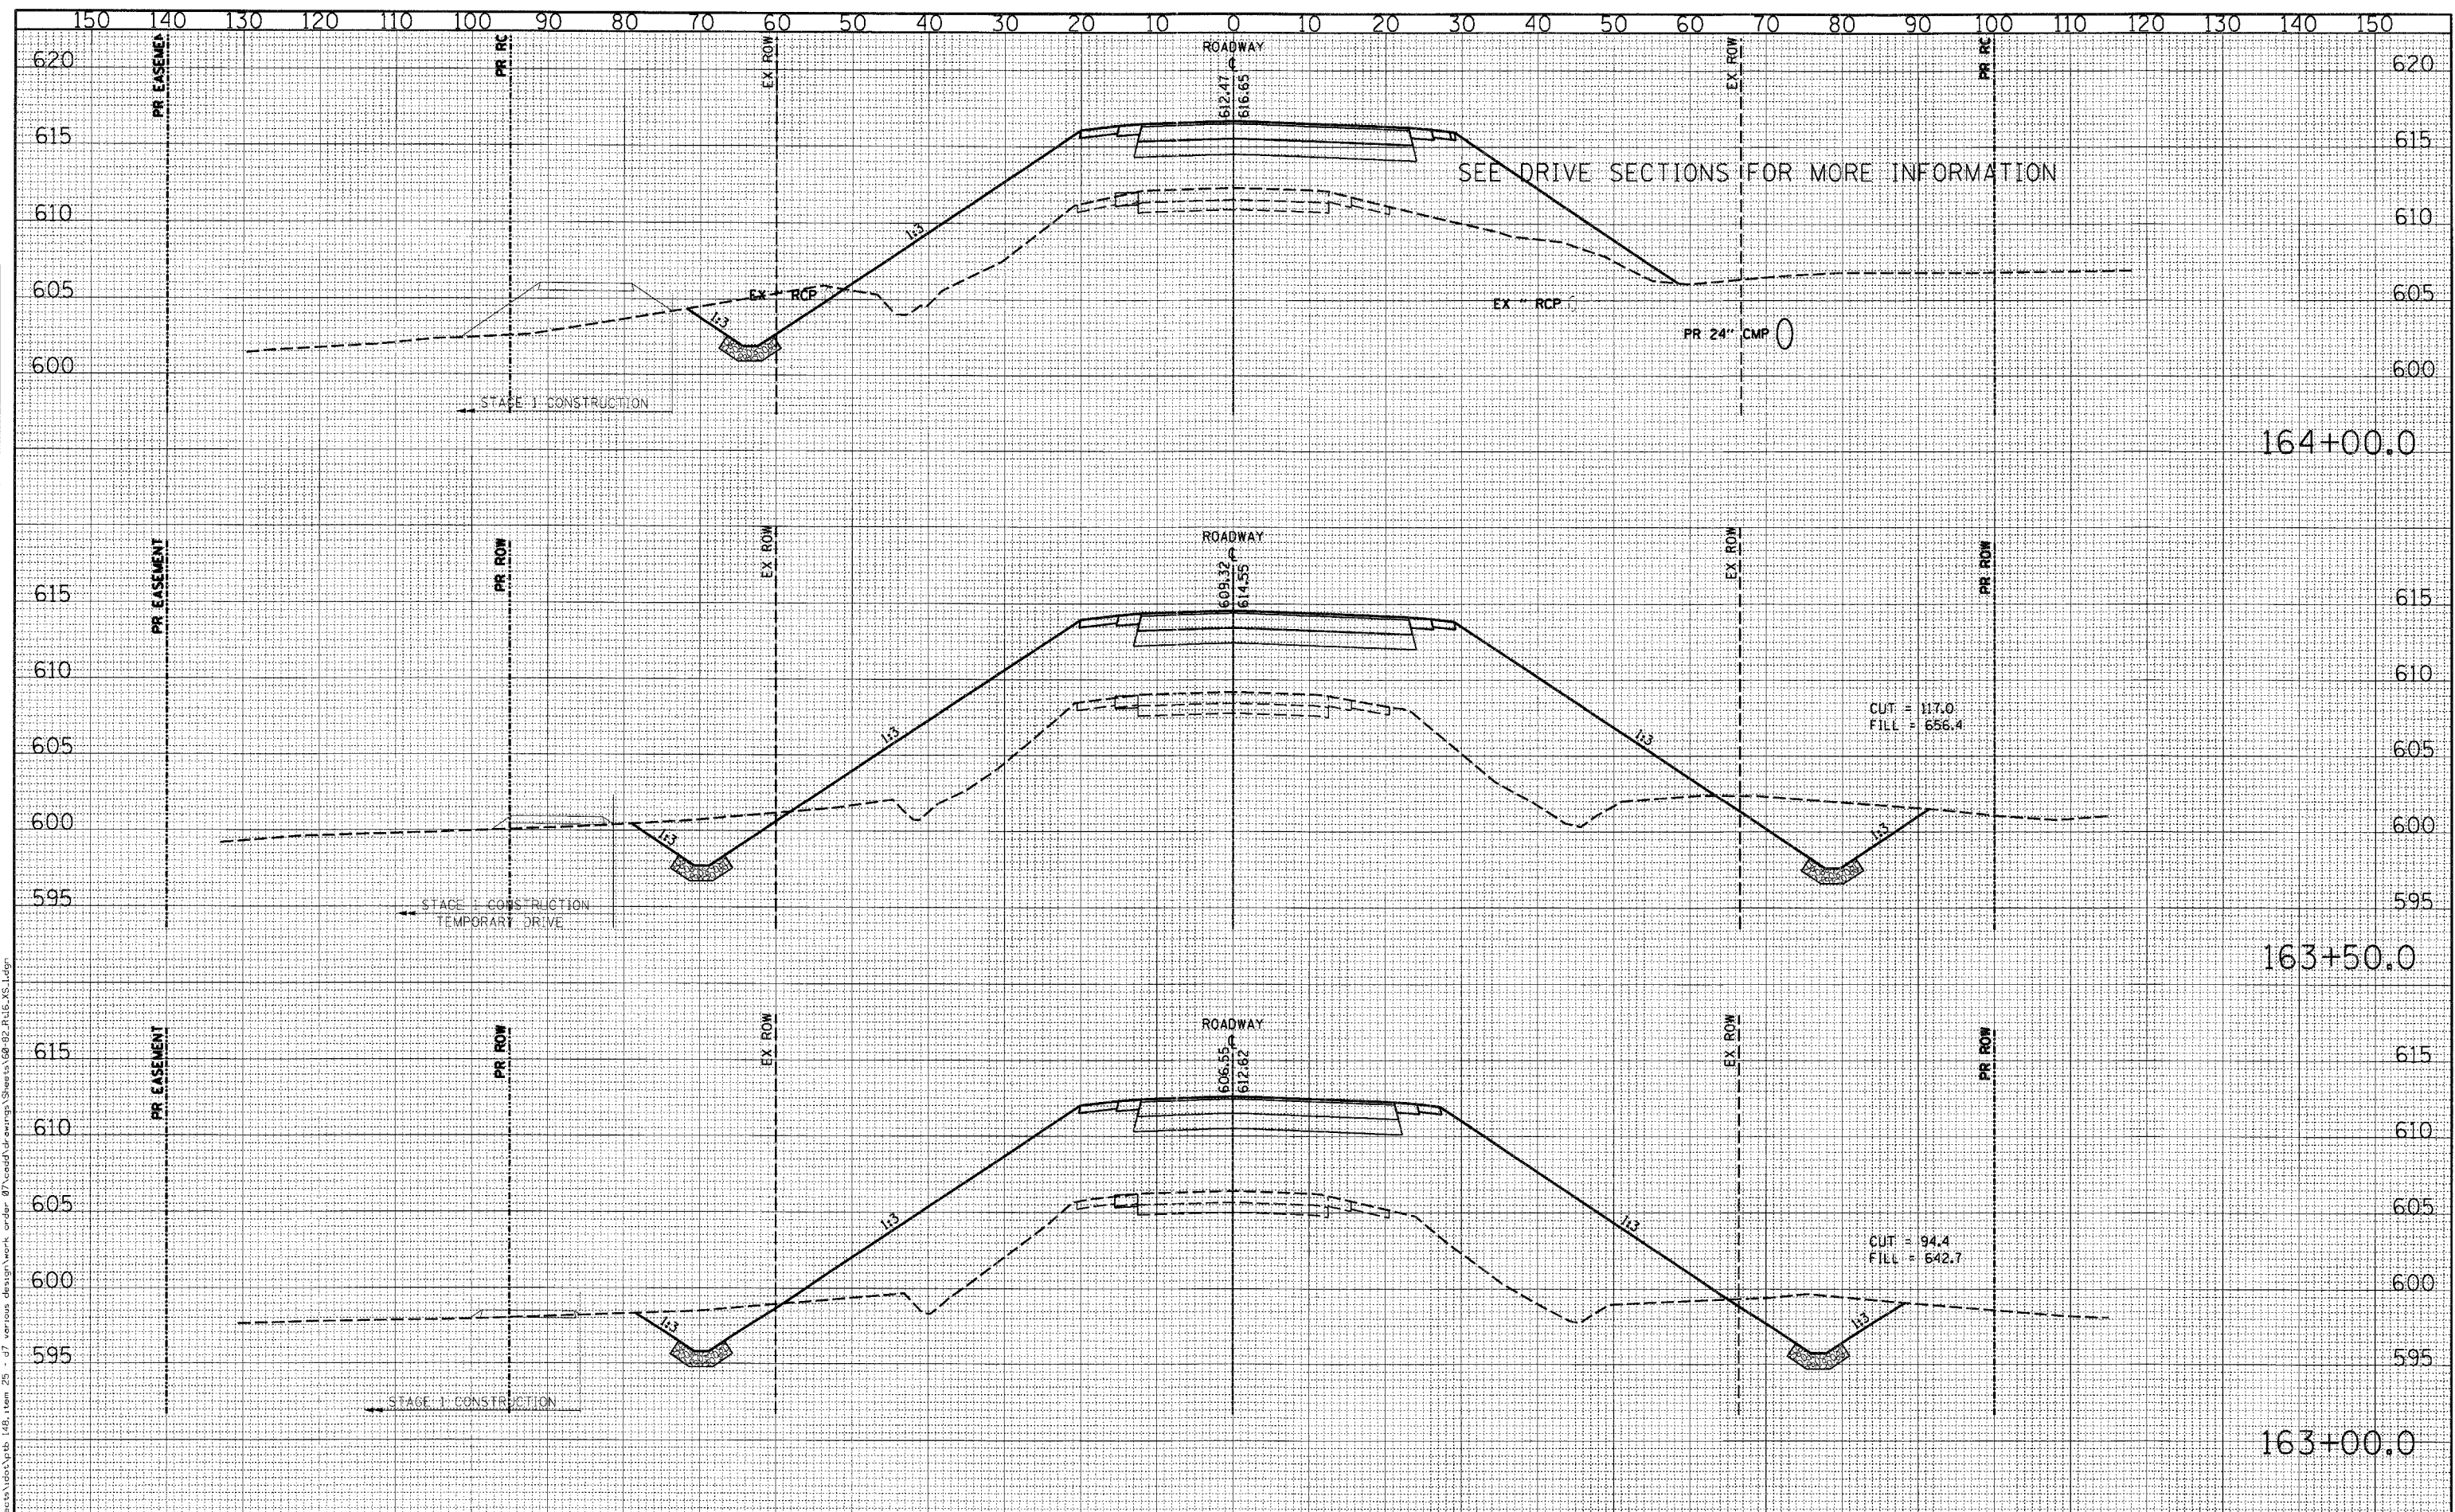

PRINTED DATE: 5/11/2011
 FILE NAME: r:\projects\163\163_19.dwg



USER NAME	= USER
PLDT SCALE	= 1/2"=10' / IN.
PLDT DATE	= 5/11/2011

DESIGNED	- JEH, ADG	REVISED	-
DRAWN	- JEH, ADG	REVISED	-
CHECKED	- DF, PAT	REVISED	-
DATE	- 05-11-2011	REVISED	-

STATE OF ILLINOIS
 DEPARTMENT OF TRANSPORTATION

CROSS SECTIONS
 MAINLINE

SCALE: 1"=10' 1"V=5' SHEET NO 19 OF 23 SHEETS STA 163+00.0 TO STA 164+00.0

F.A.P. RTE.	SECTION	COUNTY	TOTAL SHEETS	SHEET NO
91	(5BR)B-1	COLES	91	78
			CONTRACT NO 74244	
ILLINOIS FED. AID PROJECT				