


DATE	
BY	
FINAL SURVEY	SURVEYED
NOTE BOOK	PLOTTED
NO.	TEMPLATE
	AREAS CHECKED

DATE	
BY	
ORIGINAL SURVEY	SURVEYED
NOTE BOOK	PLOTTED
NO.	TEMPLATE
	AREAS CHECKED

PRINTED DATE: 5/11/2011
 FILE: \\server\projects\user\stas\48\48_25_01\road\design\work\order\07\road\design\work\stas\48_25_01\15_45.dwg

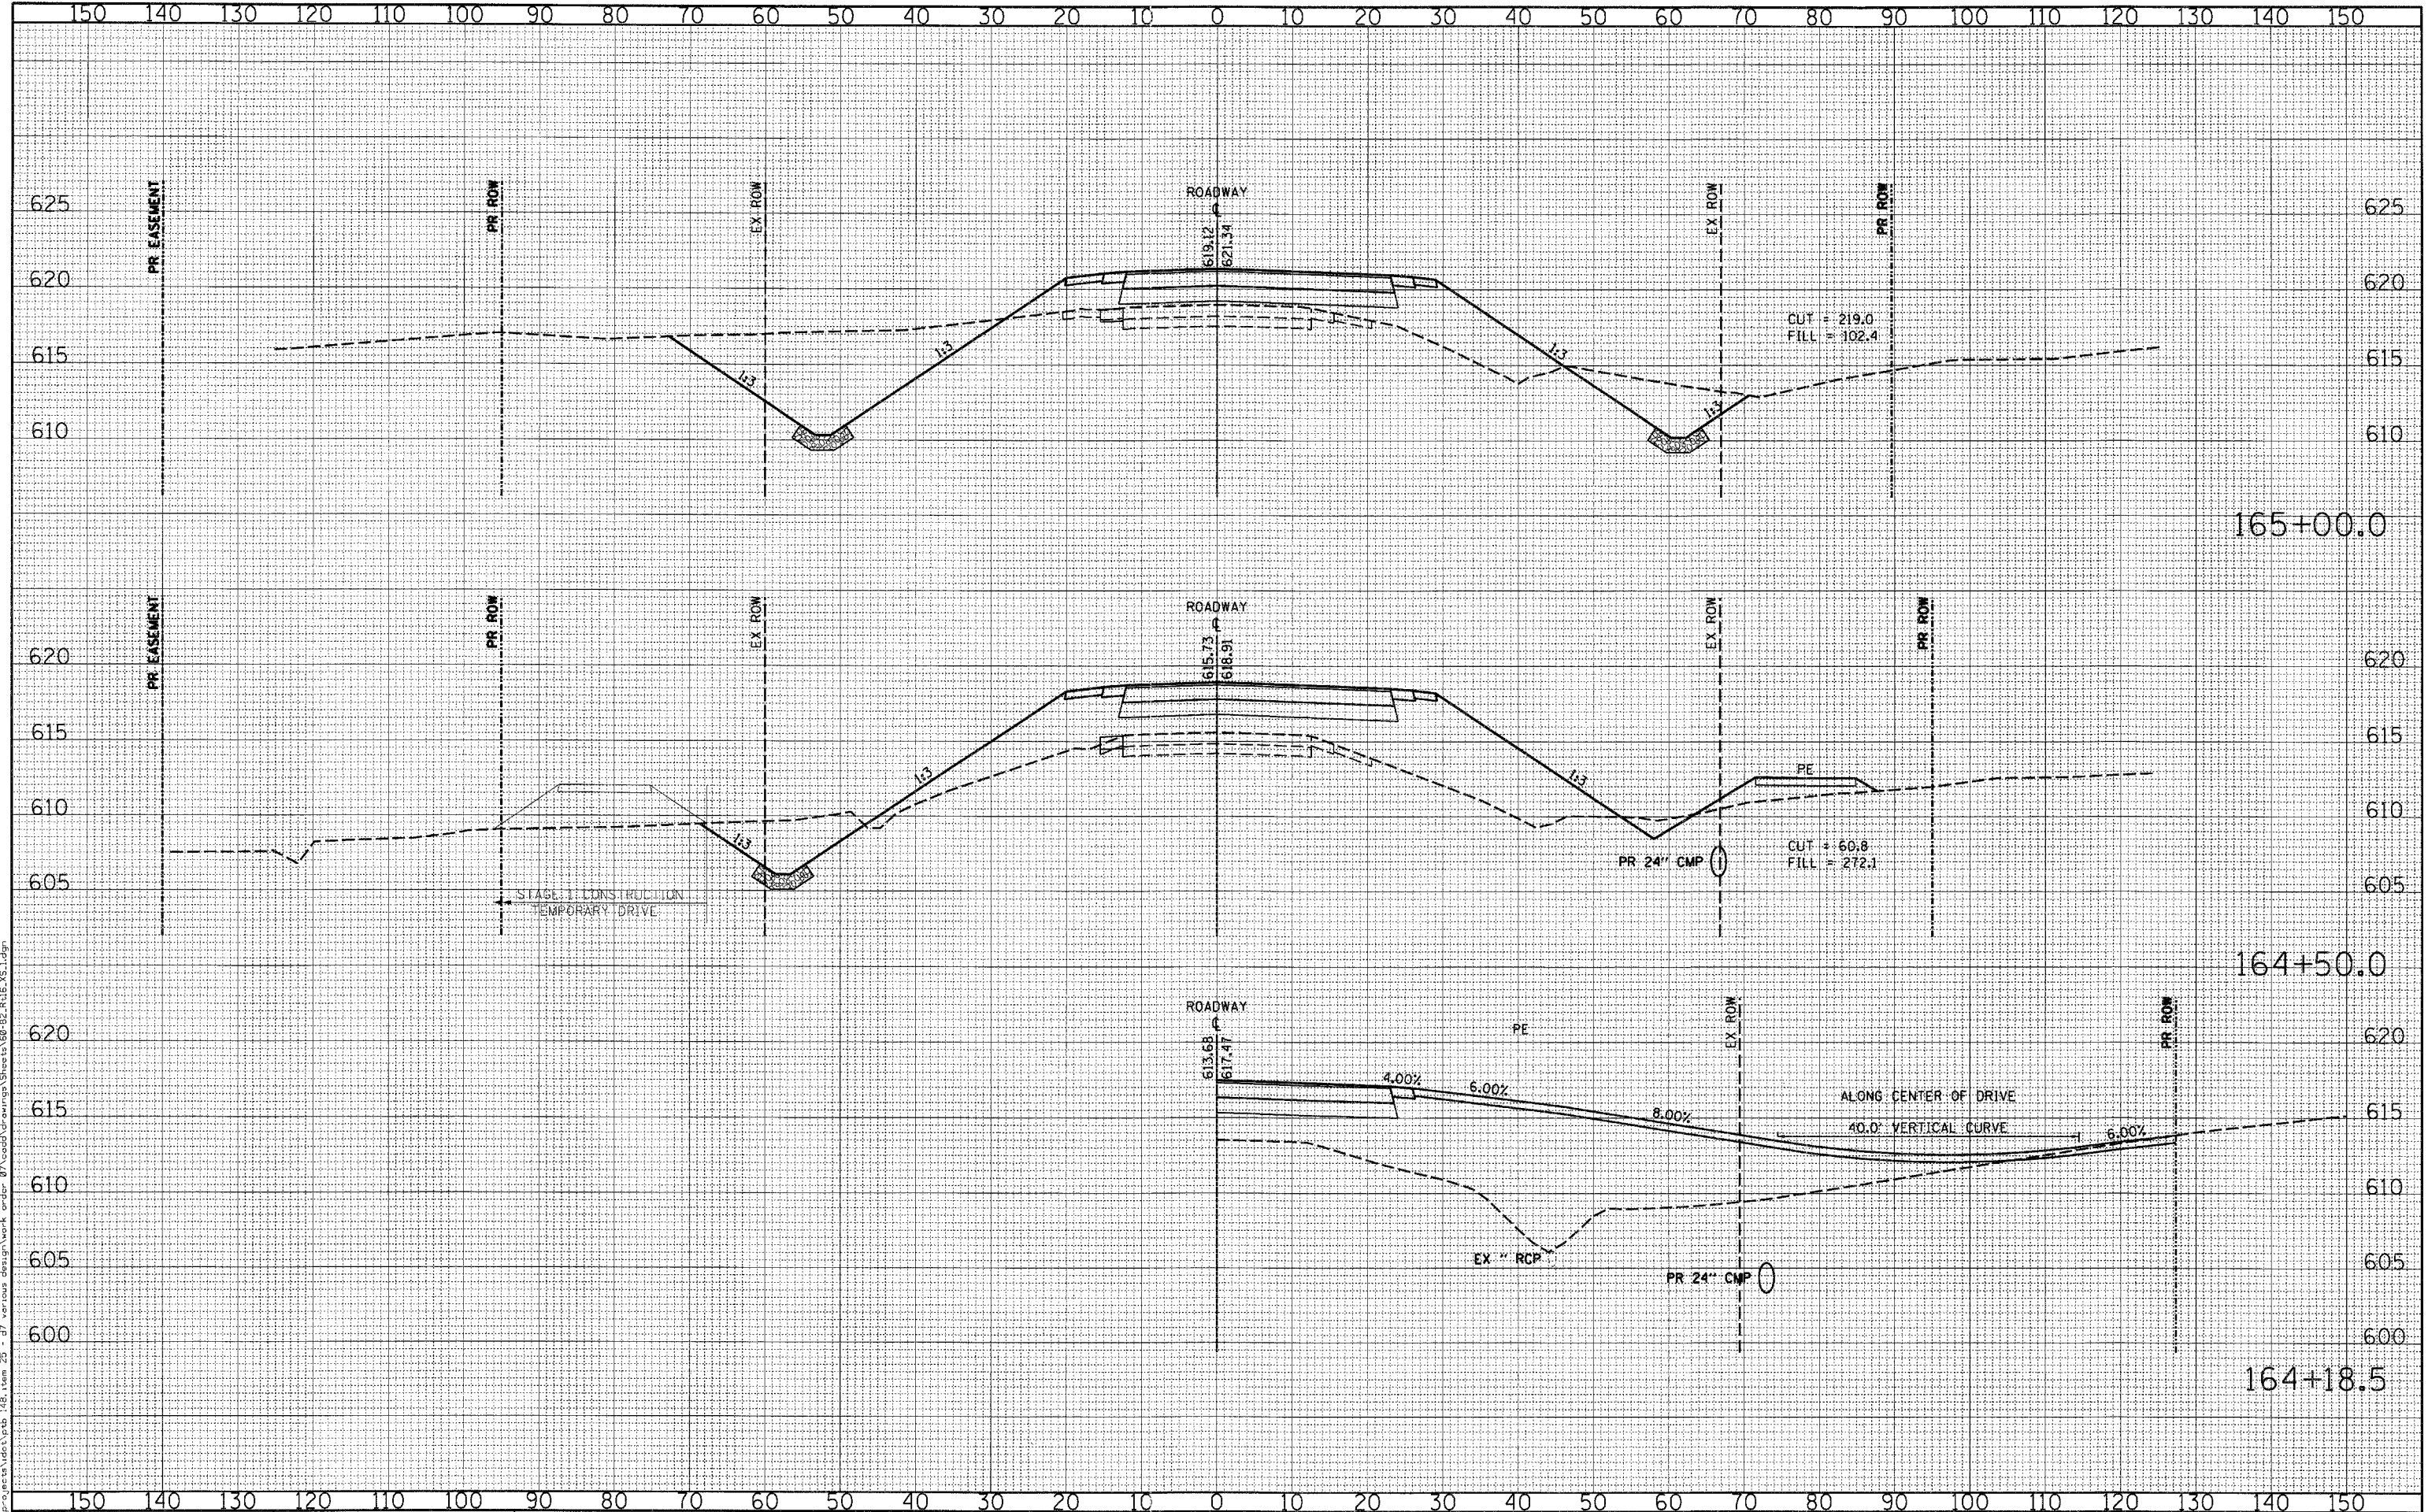

USER NAME	= USER#
DESIGNED	- JEH, ADG
DRAWN	- JEH, ADG
CHECKED	- DF, PAT
DATE	- 05-11-2011

REVISED	-
REVISED	-
REVISED	-
REVISED	-

STATE OF ILLINOIS
 DEPARTMENT OF TRANSPORTATION

CROSS SECTIONS
 MAINLINE
 SCALE: 1"=10' 1"=5' SHEET NO 20 OF 23 SHEETS STA 164+18.5 TO STA 165+00.0

F.A.P. RTE.	SECTION	COUNTY	TOTAL SHEETS	SHEET NO
91	(5BR)B-1	COLES	91	79
			CONTRACT NO 74244	
ILLINOIS FED. AID PROJECT				