


DATE	
BY	
FINAL SURVEY	
REVISION	
NOTE BOOK	
AREAS CHECKED	
NO.	

DATE	
BY	
ORIGINAL SURVEY	
REVISION	
NOTE BOOK	
AREAS CHECKED	
NO.	

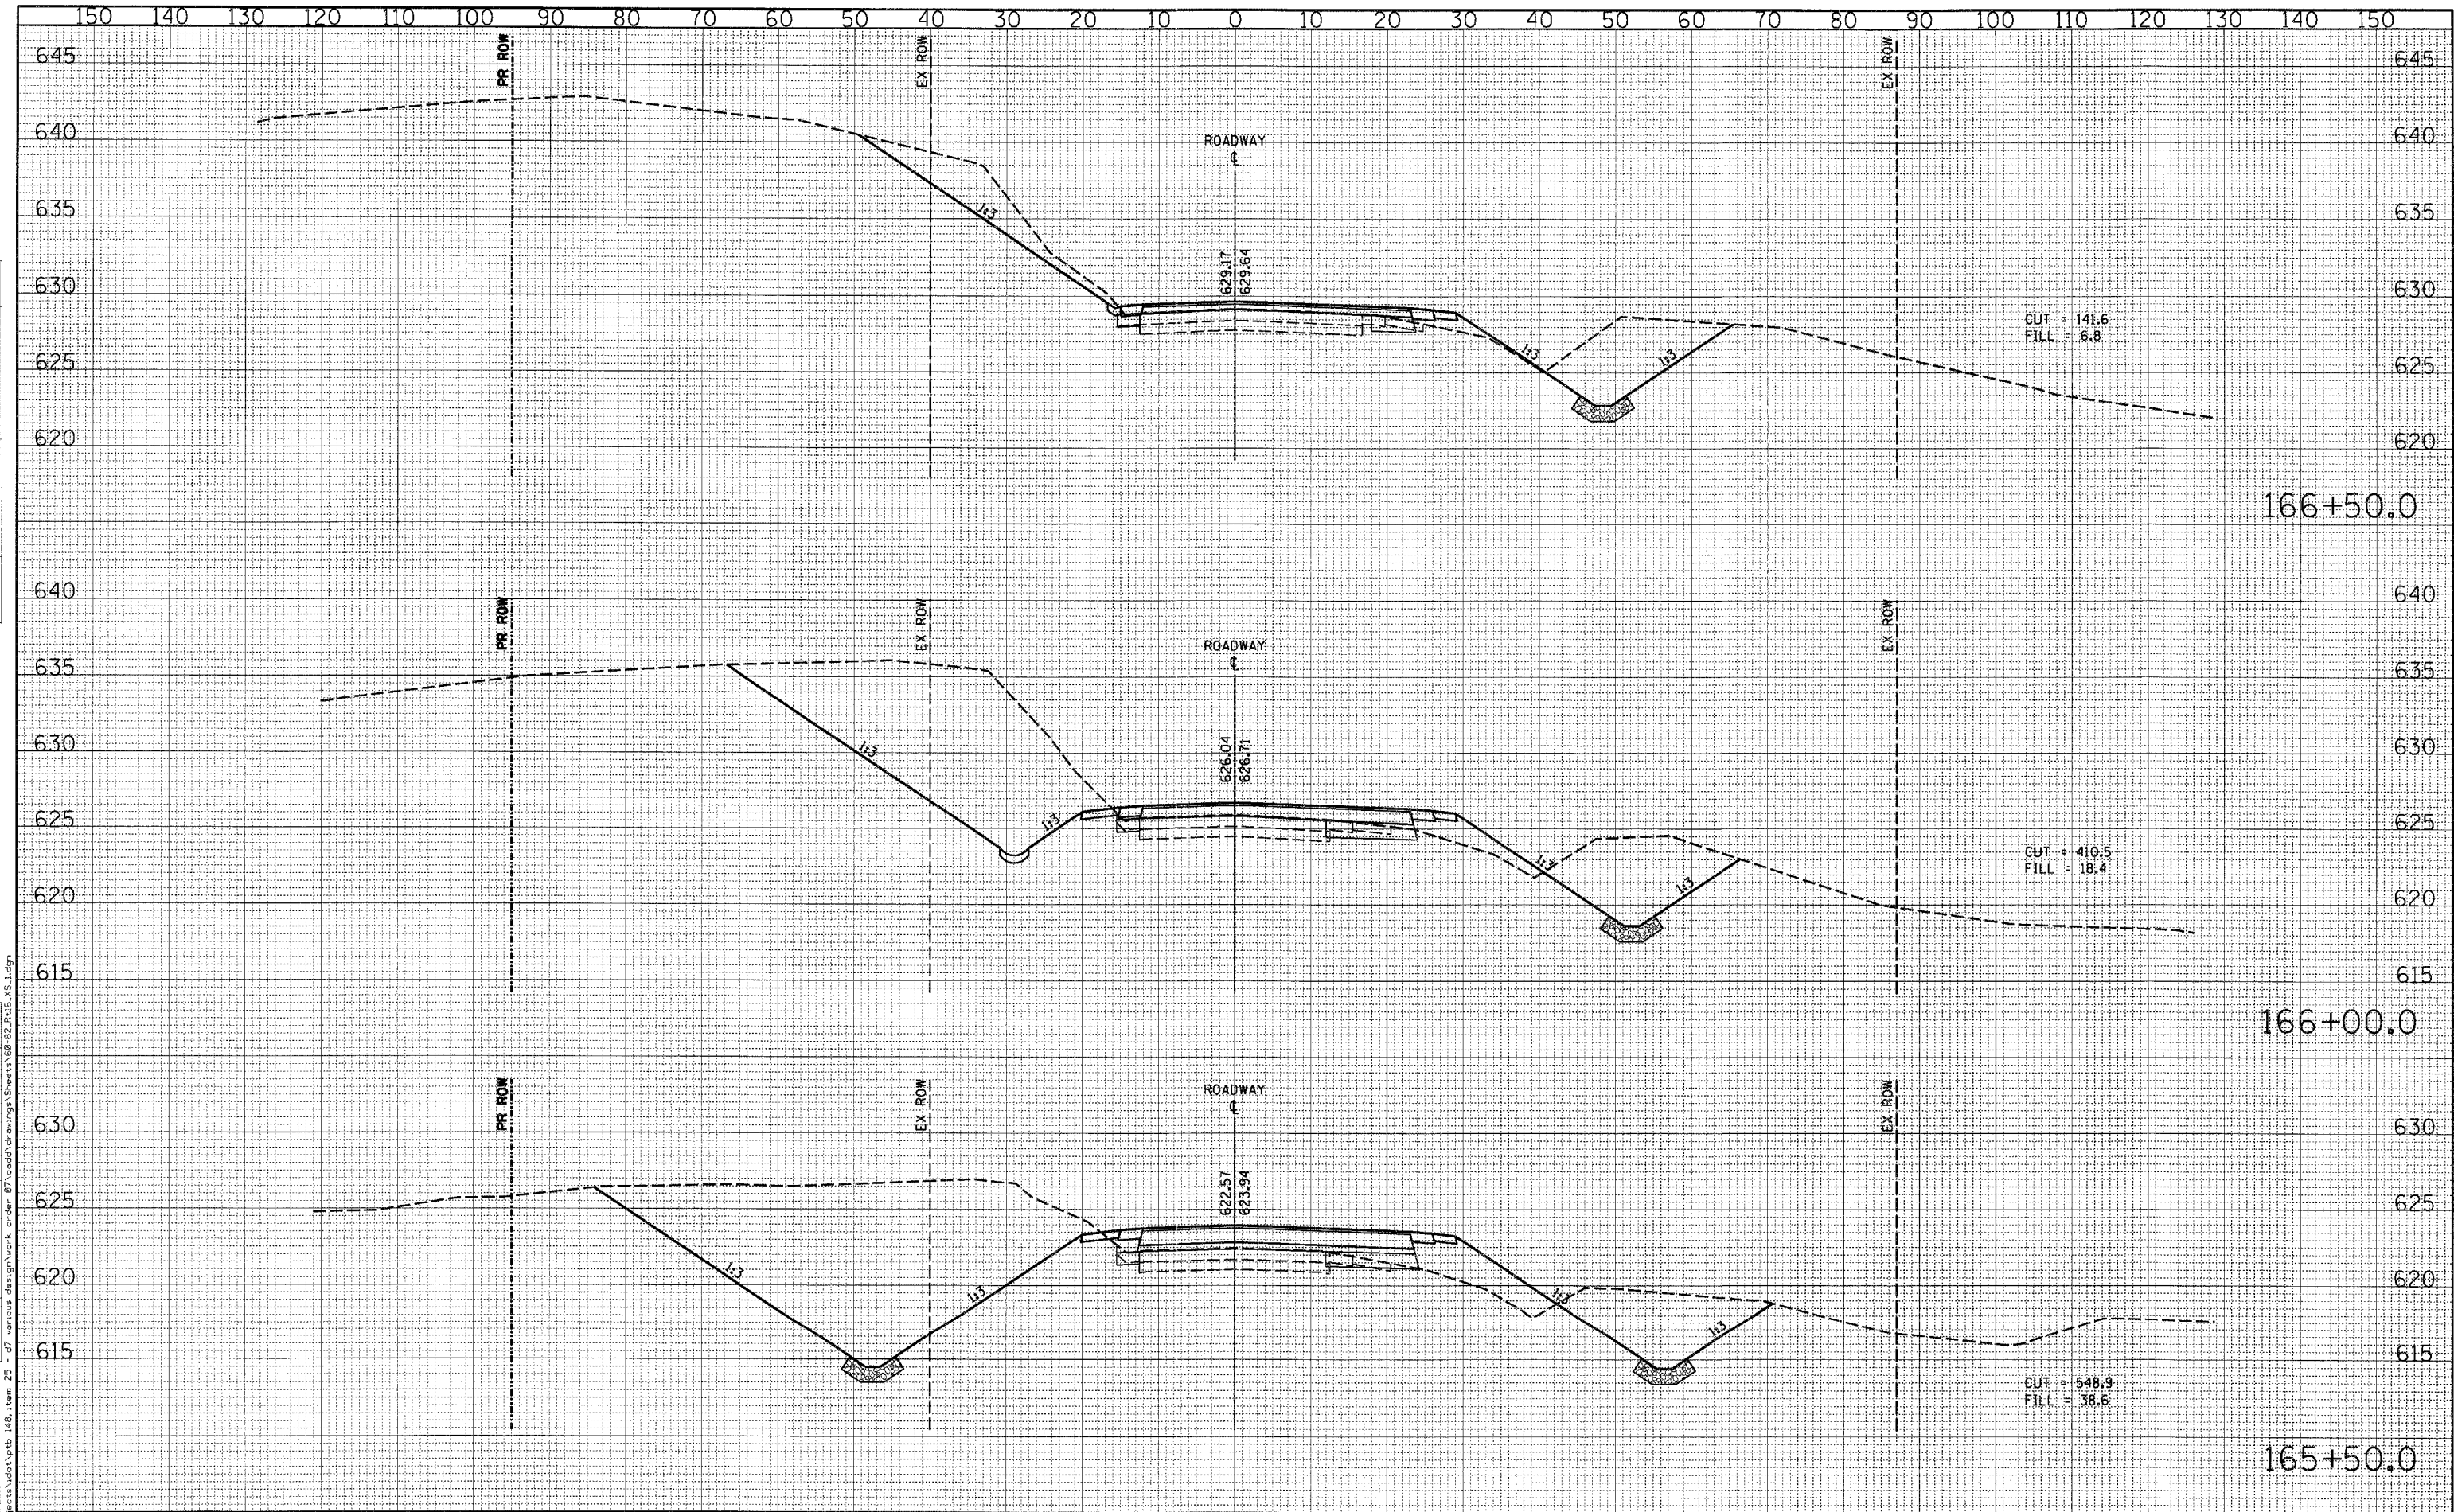

PRINTED DATE: 5/11/2011
 FILE NAME: m:\projects\148_1item_25 - 07_ various design\work_order_07\cadd\civil\orig\Sheets\68-82-R-16-XS-1.dgn



USER NAME = #USER#
 PLOT SCALE = 10.0000' / IN.
 PLOT DATE = 5/11/2011

DESIGNED - JEH, ADG
 DRAWN - JEH, ADG
 CHECKED - DF, PAT
 DATE - 05-11-2011

REVISED -
 REVISED -
 REVISED -
 REVISED -

STATE OF ILLINOIS
 DEPARTMENT OF TRANSPORTATION

CROSS SECTIONS
 MAINLINE
 SCALE: 1"=10' 1"V=5' SHEET NO 21 OF 23 SHEETS STA 165+50.0 TO STA 166+50.0

F.A.P. RTE.	SECTION	COUNTY	TOTAL SHEETS	SHEET NO
91	(5BR1B-1)	COLES	91	80
CONTRACT NO 74244			ILLINOIS FED. AID PROJECT	