


BY	DATE
SUPERVISED	PLOTTED
NOTE BOOK	TEMPLATE
AREAS CHECKED	AREAS CHECKED
NO.	NO.

ORIGINAL SURVEY	DATE
NOTE BOOK	PLOTTED
AREAS CHECKED	TEMPLATE
NO.	AREAS CHECKED
NO.	NO.

PRINTED DATE: 5/11/2011
FILE NAME: c:\projects\148\148.dwg
PLOT SCALE = 1:2000
PLOT DATE = 5/11/2011

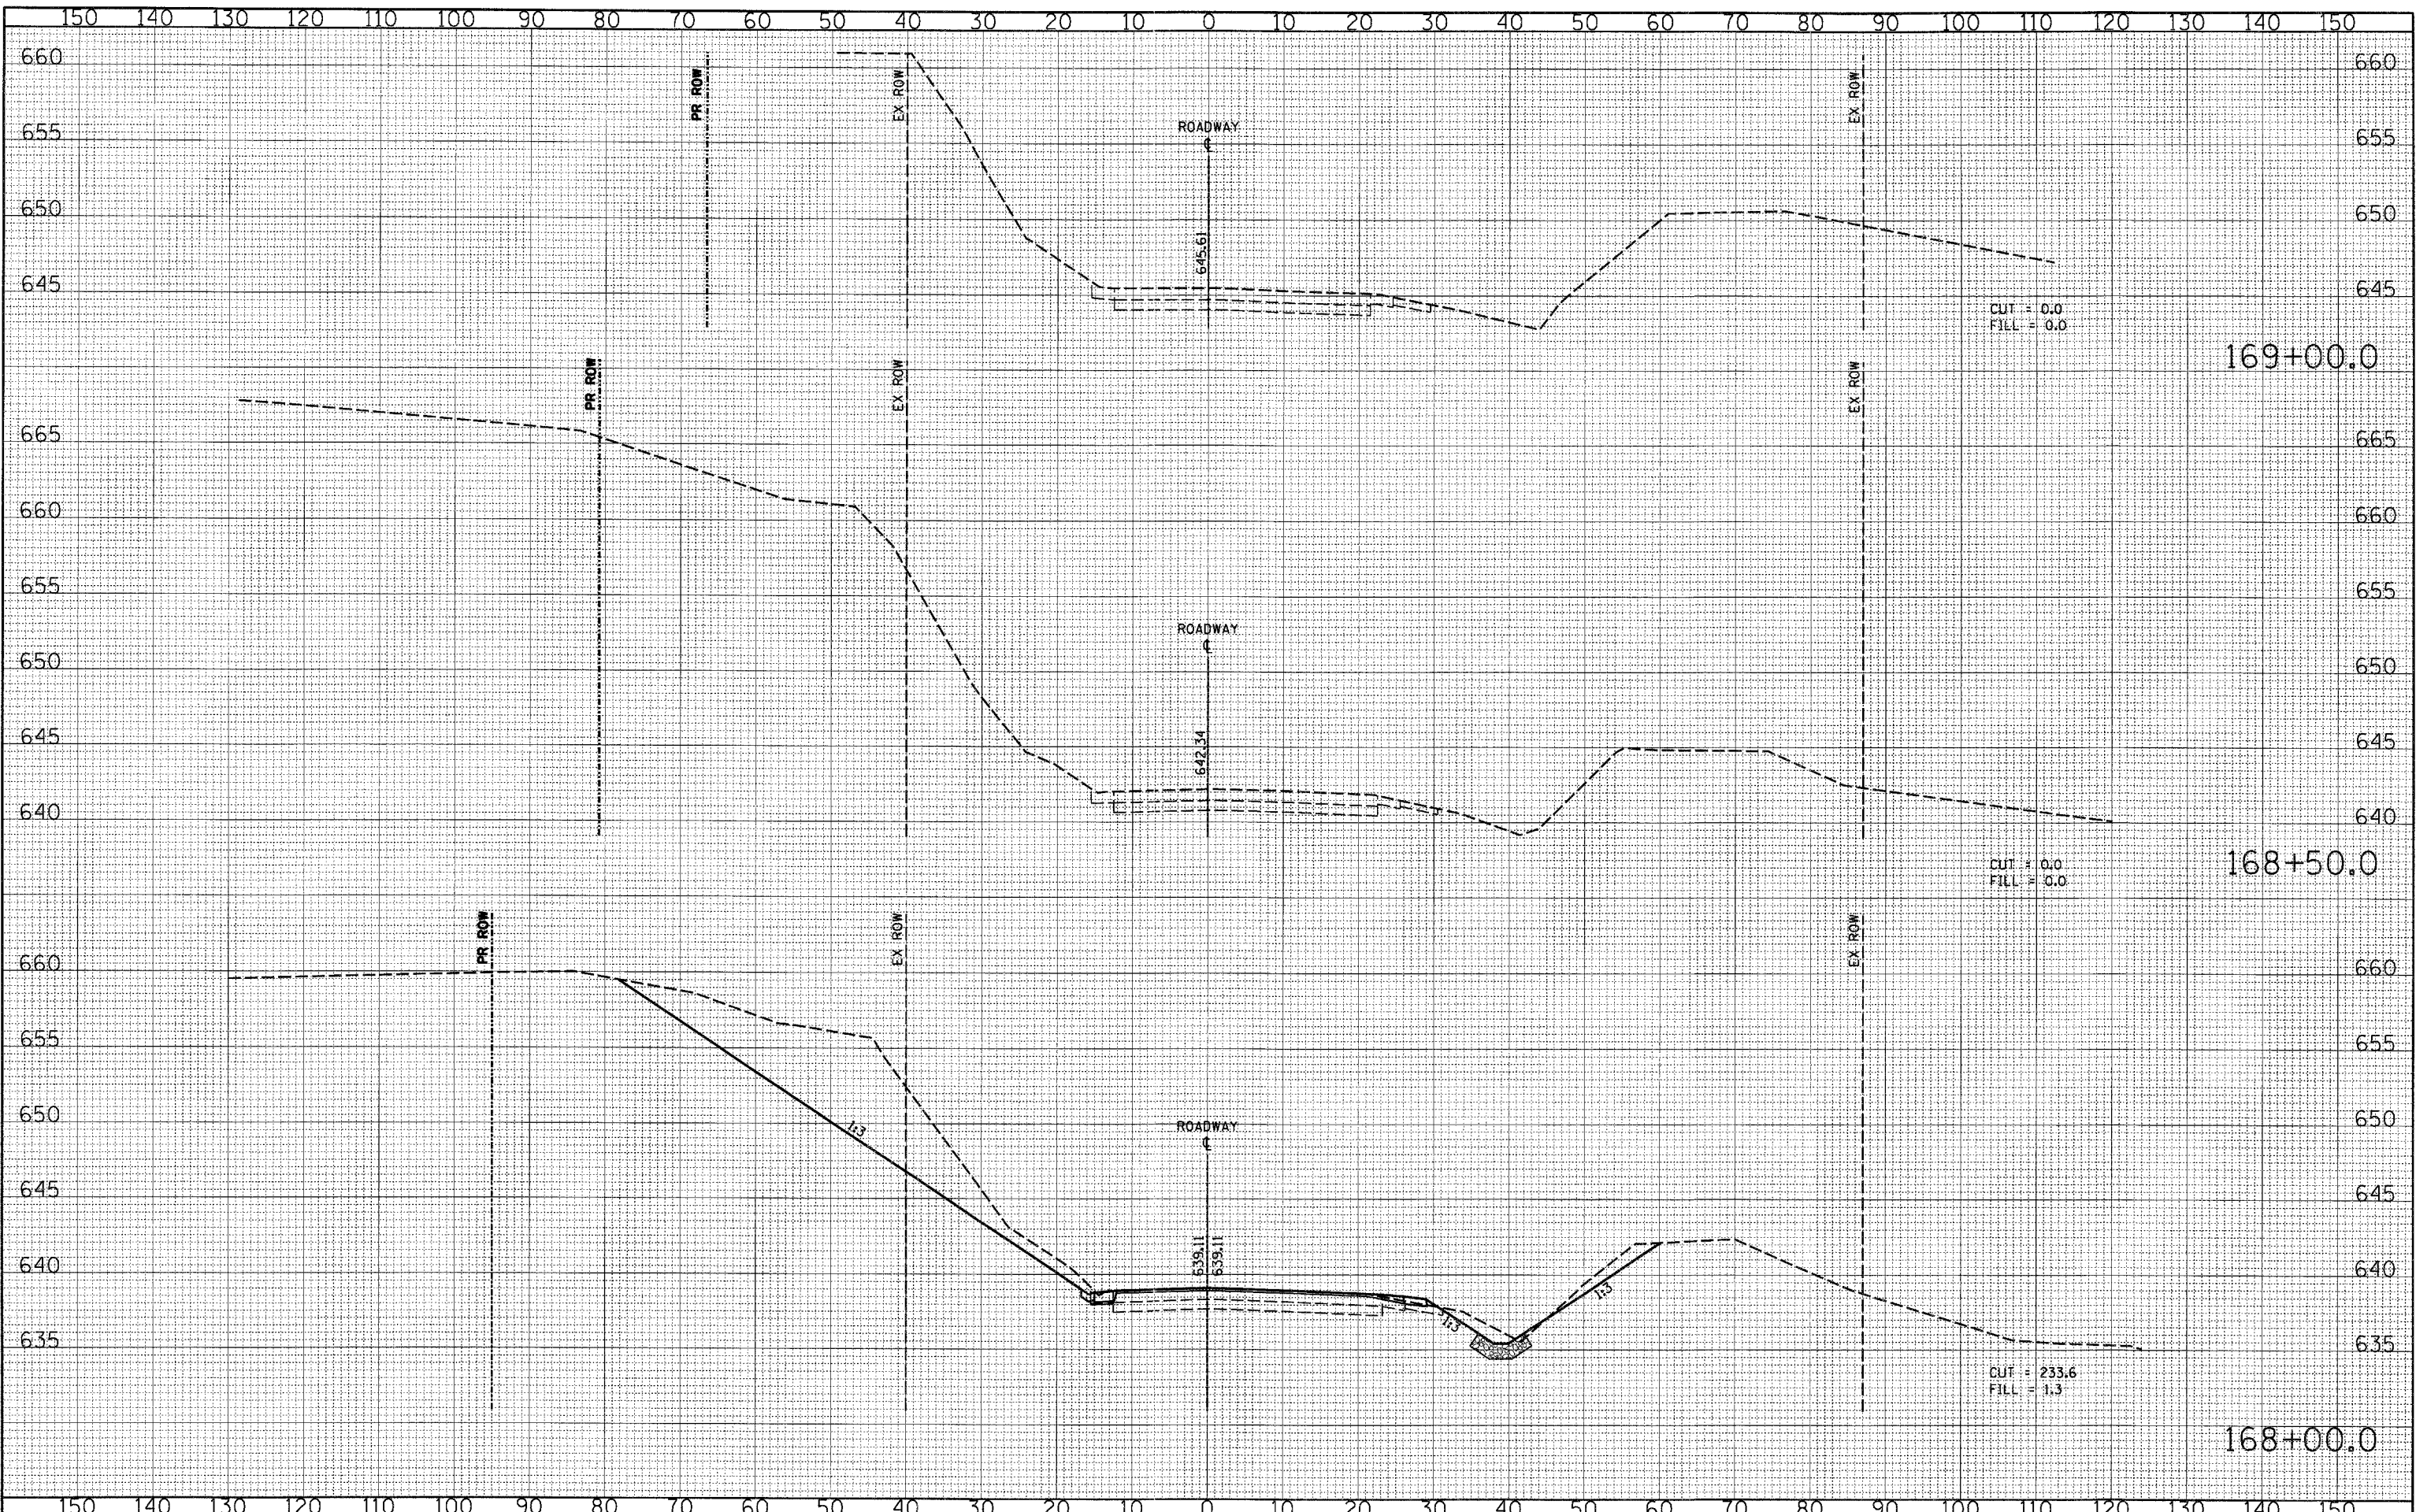

CUT = 0.0
FILL = 0.0

CUT = 0.0
FILL = 0.0

CUT = 233.6
FILL = 1.3

**STATE OF ILLINOIS
DEPARTMENT OF TRANSPORTATION**

**CROSS SECTIONS
MAINLINE**

F.A.P. RTE. 91	SECTION (5BR)B-1	COUNTY COLES	TOTAL SHEETS 91	SHEET NO 82
CONTRACT NO 74244			ILLINOIS FED. AID PROJECT	

SCALE: 1"H=10' 1"V=5' SHEET NO 23 OF 23 SHEETS STA 168+00.0 TO STA 169+00.0



DESIGNED - JEH, ADG	REVISED -
DRAWN - JEH, ADG	REVISED -
CHECKED - DF, PAT	REVISED -
DATE - 05-11-2011	REVISED -

USER NAME = #USERS
PLOT SCALE = 1:2000 / 1"
PLOT DATE = 5/11/2011