


FINAL	SUPERVED	DATE
SURVEY	PLOTTED	BY
NOTE BOOK	TEMPLATE	
AREAS	CHECKED	
NO.		

ORIGINAL	SUPERVED	DATE
SURVEY	PLOTTED	BY
NOTE BOOK	TEMPLATE	
AREAS	CHECKED	
NO.		

PRINTED DATE: 5/11/2011  
 FILE: \\mapcs\mapcs\p\ess\Users\adg\148\_148\_25\_01\_01\road\design\work\order\_27\cross\entrance\Station 152.0.dwg

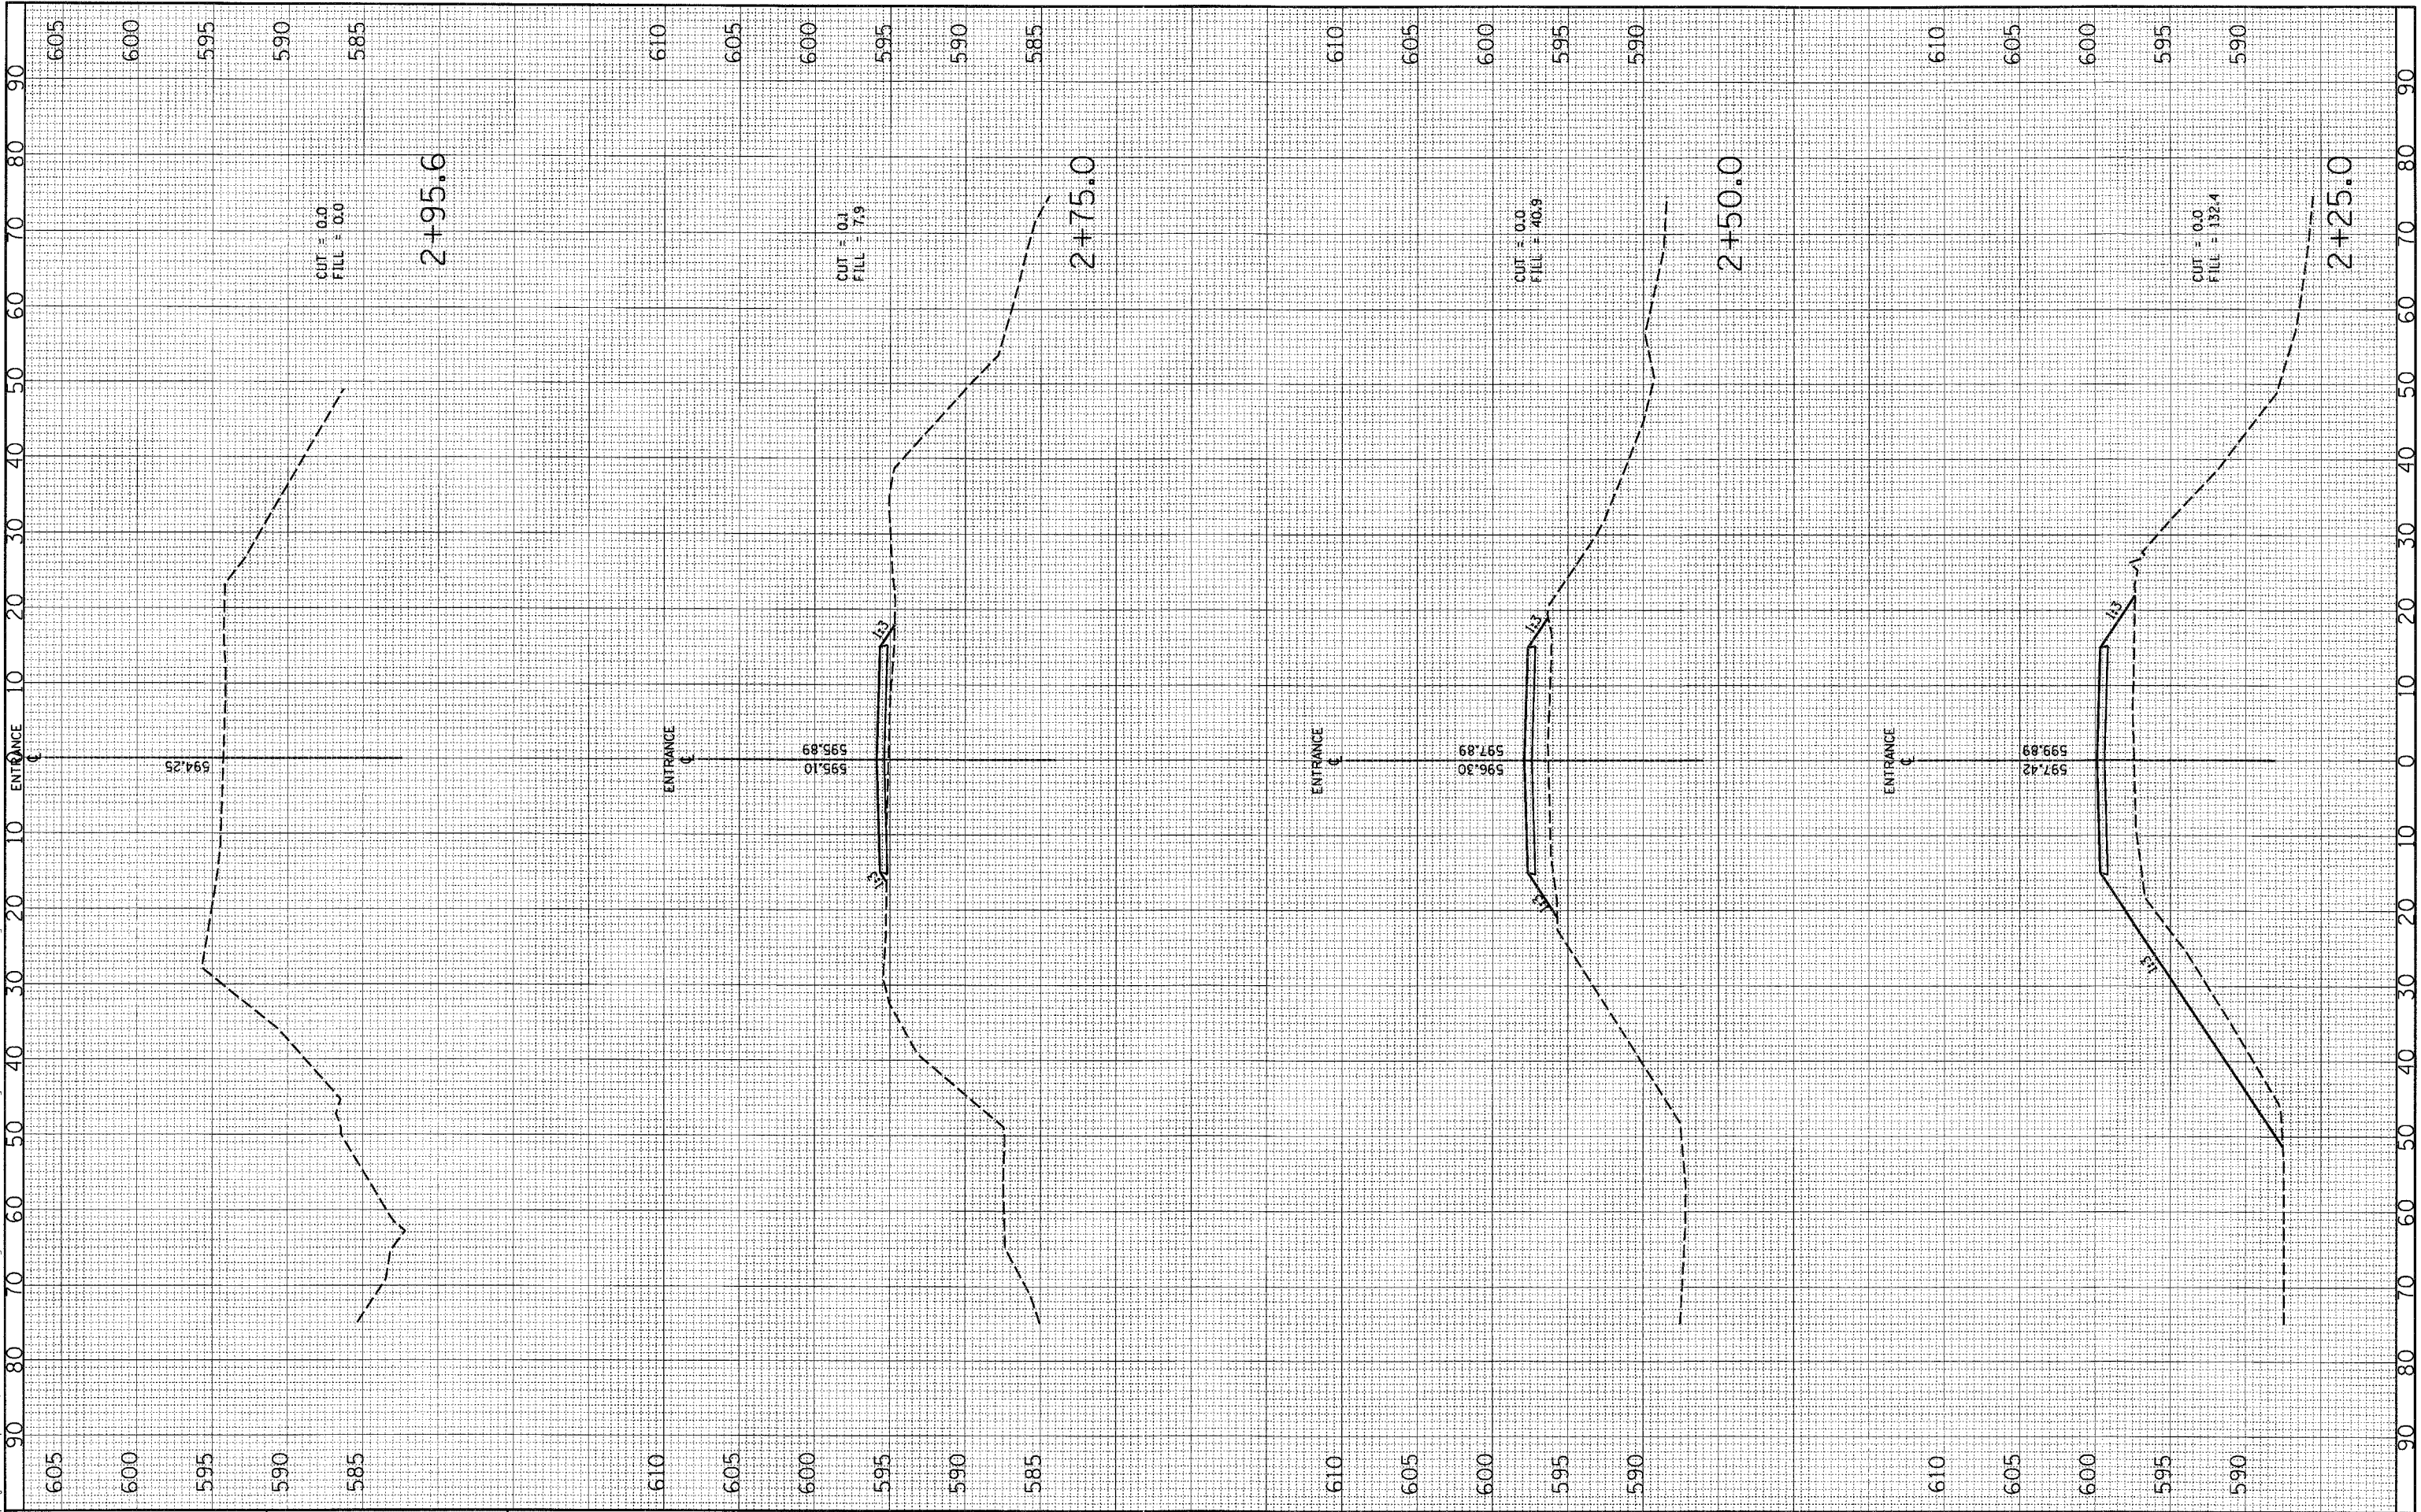

USER NAME	* USER *
DESIGNED	- JEH, ADG
DRAWN	- JEH, ADG
CHECKED	- DF, PAT
DATE	- 05-11-2011
PLOT SCALE	= 10,0000' / IN.
PLOT DATE	= 5/11/2011

REVISED	-
REVISED	-
REVISED	-
REVISED	-

STATE OF ILLINOIS  
DEPARTMENT OF TRANSPORTATION

CROSS SECTIONS		
ENTRANCE STA 152 + 72.9		
SCALE: 1"=10'	1"=V=5'	SHEET NO 2 OF 2 SHEETS
STA 2+25.0	TO STA 2+95.6	

F.A.P. RTE.	SECTION	COUNTY	TOTAL SHEETS	SHEET NO
91	(5BR)B-1	COLES	91	84
CONTRACT NO 74244				
ILLINOIS FED. AID PROJECT				