


FINAL SURVEY	DATE
PLOTTED	
TEMPLATE	
NOTE BOOK	
AREAS CHECKED	
NO.	

ORIGINAL SURVEY	DATE
PLOTTED	
TEMPLATE	
NOTE BOOK	
AREAS CHECKED	
NO.	

PRINTED DATE: 5/11/2011
 FILE NAME: r:\projects\148_1em_25 - d7\various design\work order 07\road\drawings\Sheets\95-96-Drive 186_X5.dgn

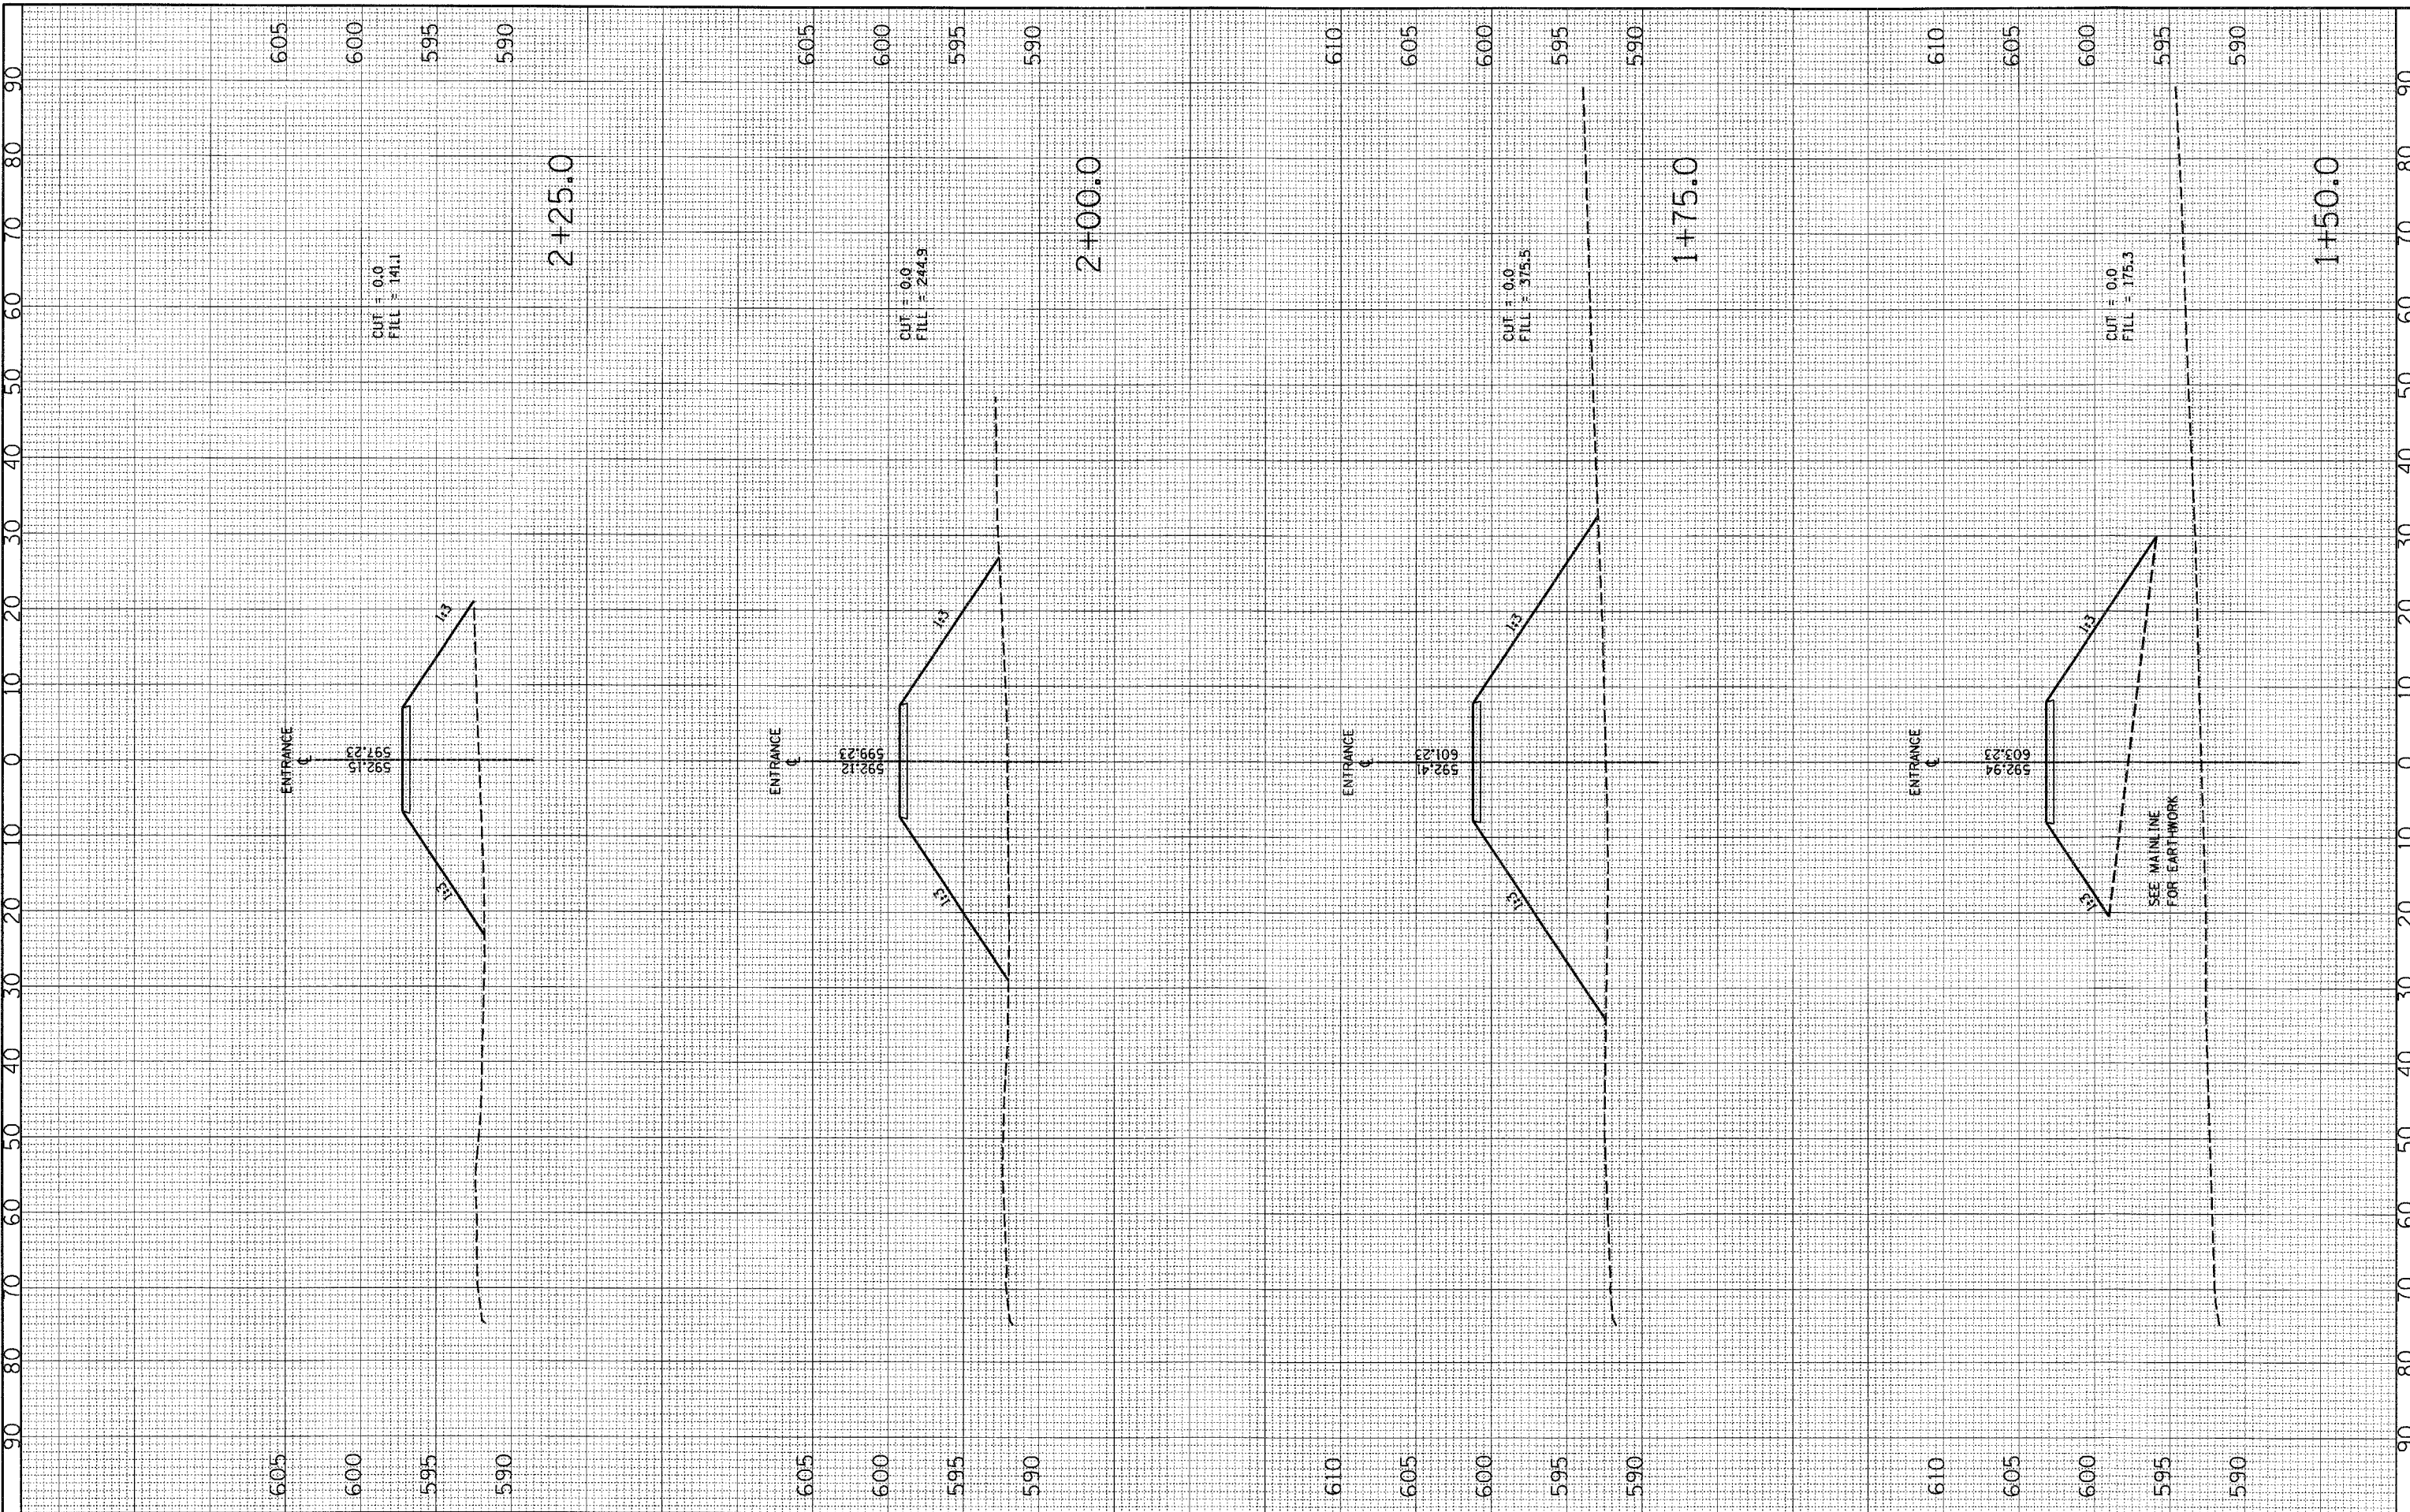

USER NAME = #USER#	DESIGNED - JEH, ADG	REVISED -
PLOT SCALE = 10,0000' / IN.	DRAWN - JEH, ADG	REVISED -
PLOT DATE = 5/11/2011	CHECKED - DF, PAT	REVISED -
	DATE - 05-11-2011	REVISED -

STATE OF ILLINOIS
 DEPARTMENT OF TRANSPORTATION

CROSS SECTIONS	
ENTRANCE STA 160+71.00	
SCALE: 1"=10' 1"=5'	SHEET NO 1 OF 2 SHEETS
STA 1+50.0	TO STA 2+25.0

F.A.P. RTE. 91	SECTION (5BR1B-1)	COUNTY COLES	TOTAL SHEETS 91	SHEET NO 85
CONTRACT NO 74244				
ILLINOIS FED. AID PROJECT				