


FINAL SURVEY	BY	DATE
SURVEYED		
FIELD		
NOTE BOOK		
NO.		
AREAS CHECKED		

ORIGINAL SURVEY	BY	DATE
SURVEYED		
FIELD		
NOTE BOOK		
NO.		
AREAS CHECKED		

PRINTED DATE: 5/11/2011
 FILE NAME: n:\projects\100\100\148\item 25 - d7 various design\work order\7\cadd\drawings\Sheet\95 96 Drive E92_X5.dgn

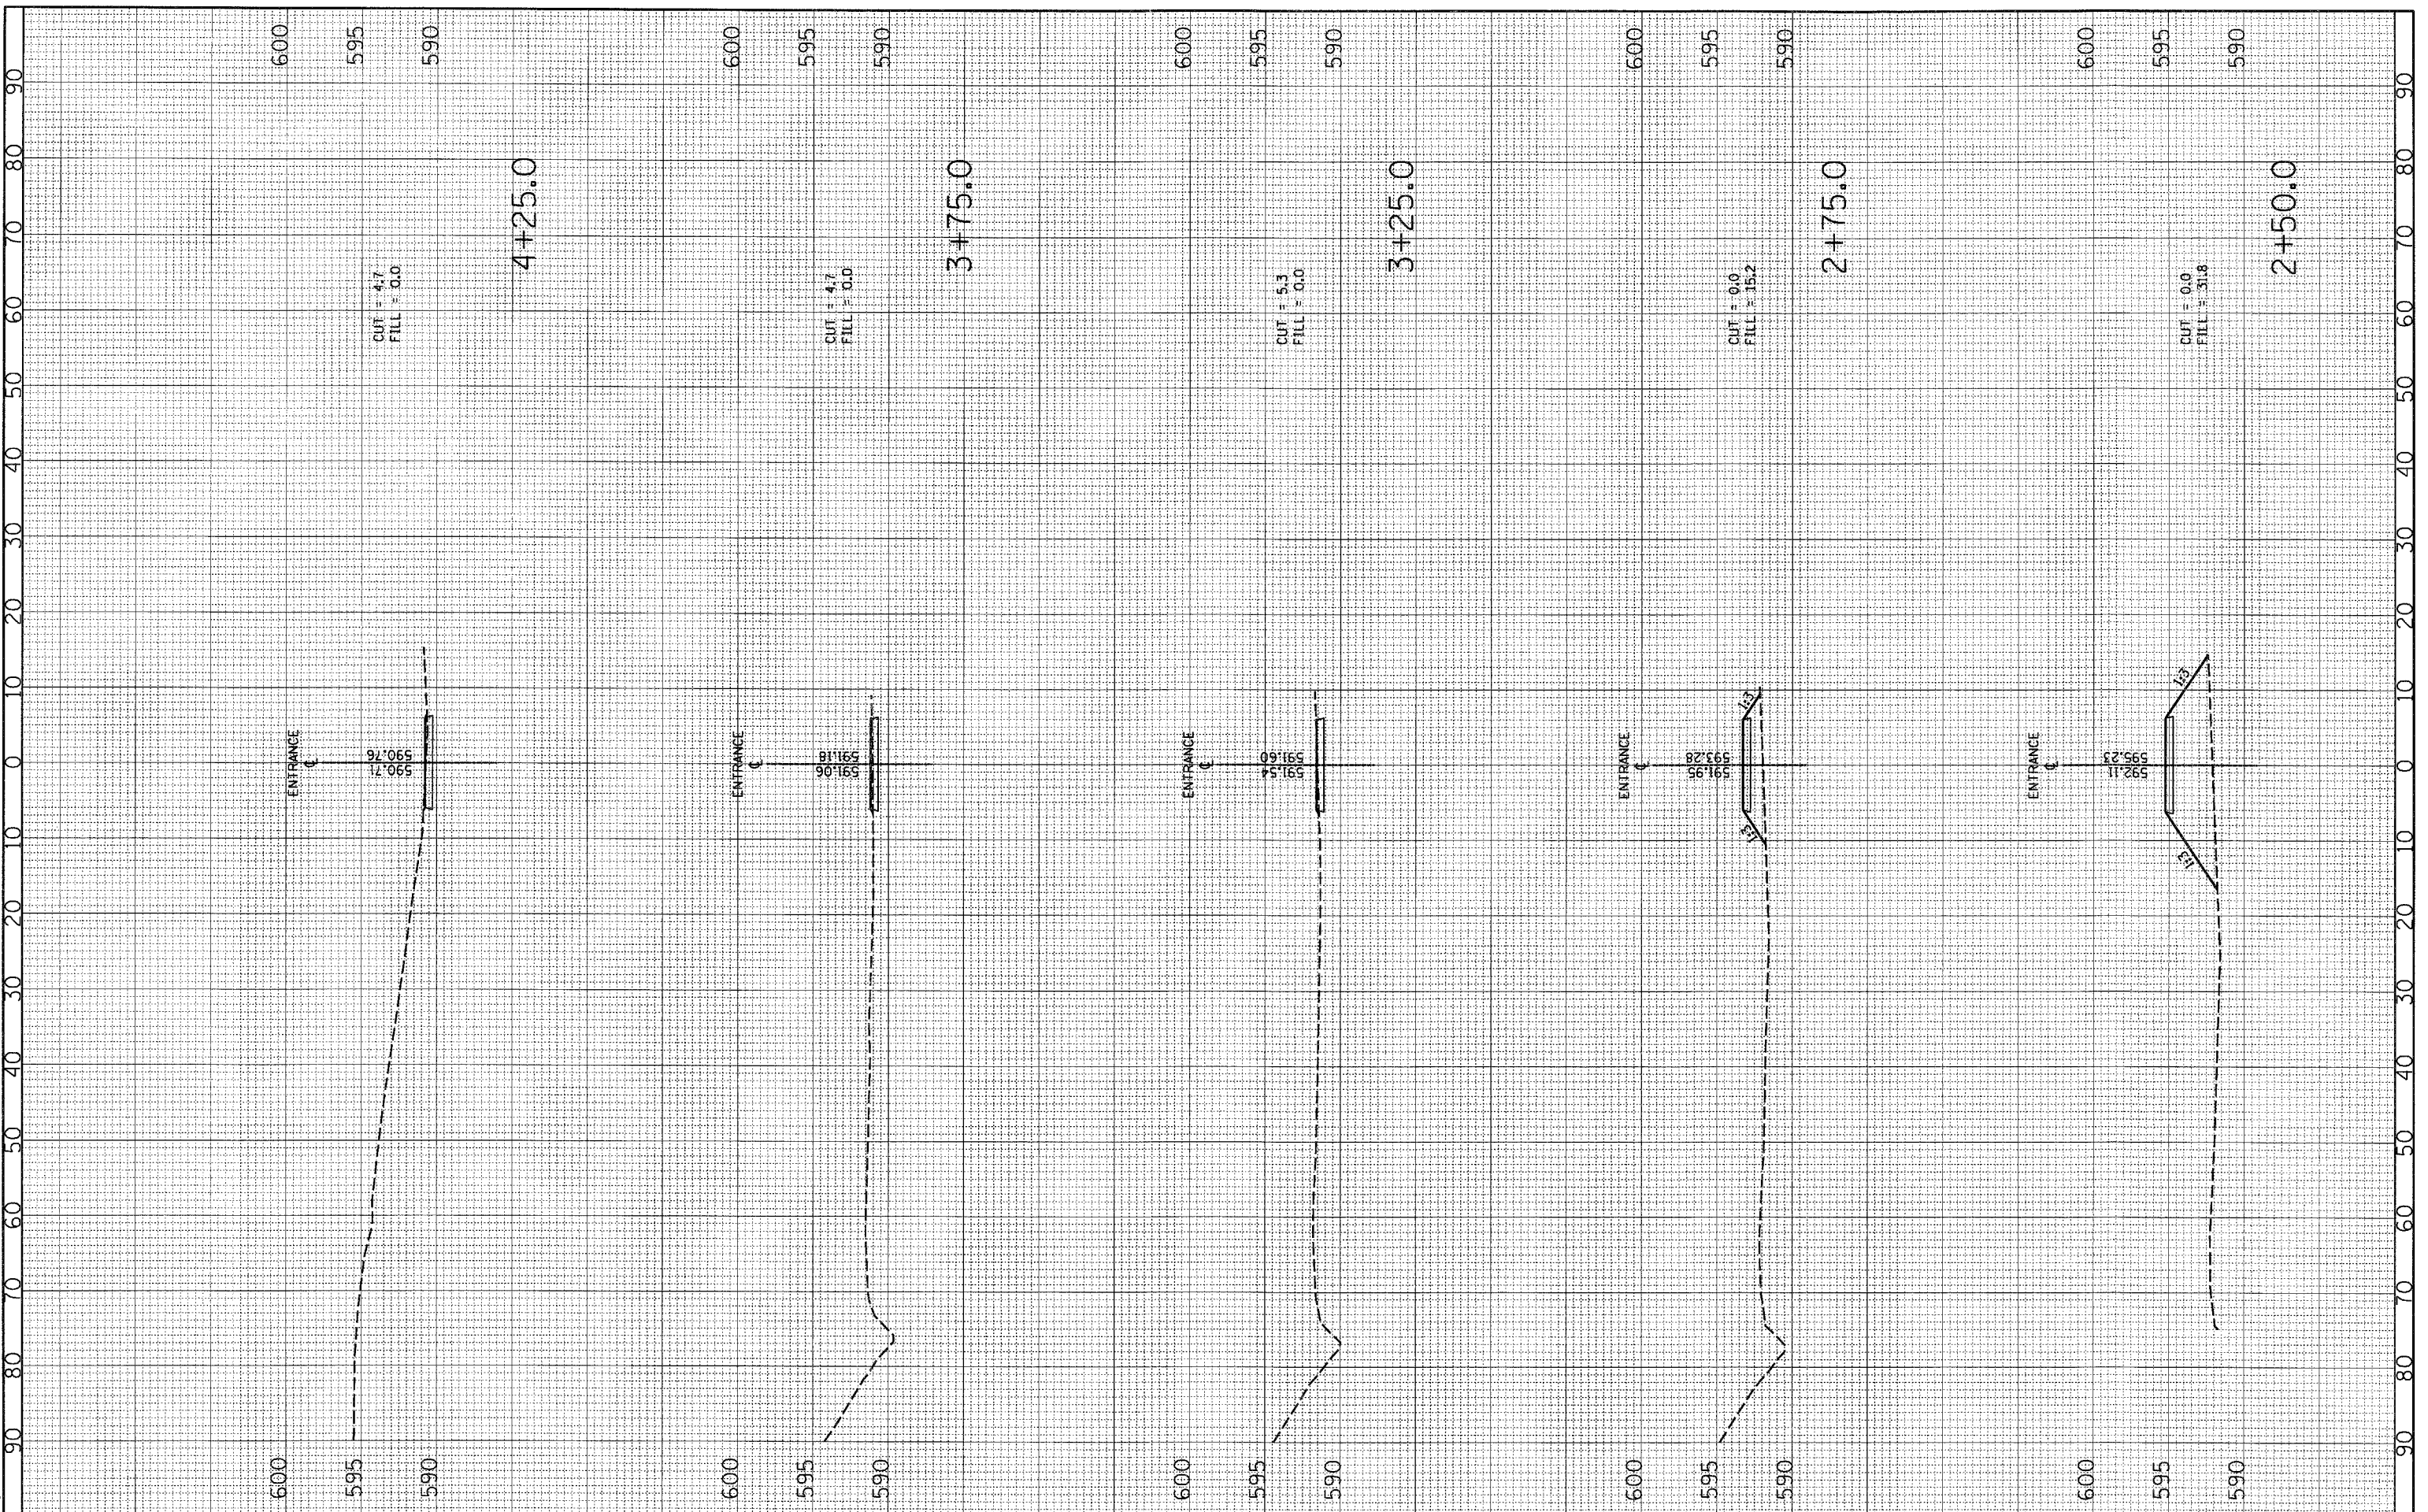

USER NAME = USER\$
 PLOT SCALE = 10.0000' / IN.
 PLOT DATE = 5/11/2011

DESIGNED - JEH, ADG
 DRAWN - JEH, ADG
 CHECKED - DF, PAT
 DATE - 05-11-2011

REVISED -
 REVISED -
 REVISED -
 REVISED -

STATE OF ILLINOIS
 DEPARTMENT OF TRANSPORTATION

CROSS SECTIONS
 ENTRANCE STA 160+71.00

SCALE: 1"=10' 1"V=5' SHEET NO 2 OF 2 SHEETS STA 2+50.0 TO STA 4+25.0

F.A.P. RTE. 91	SECTION (5BR)B-1	COUNTY COLES	TOTAL SHEETS 91	SHEET NO 86
CONTRACT NO 74244				
ILLINOIS FED. AID PROJECT				