


FINAL SURVEY	DATE
SURVEYED	
PLOTTED	
TEMPLATE	
AREAS	CHECKED
NO.	

ORIGINAL SURVEY	DATE
SURVEYED	
PLOTTED	
TEMPLATE	
AREAS	CHECKED
NO.	

PRINTED DATE: 5/11/2011
 FILE NAME: c:\projects\148_1\148_1.dwg
 USER: jeh
 PLOT DATE: 5/11/2011

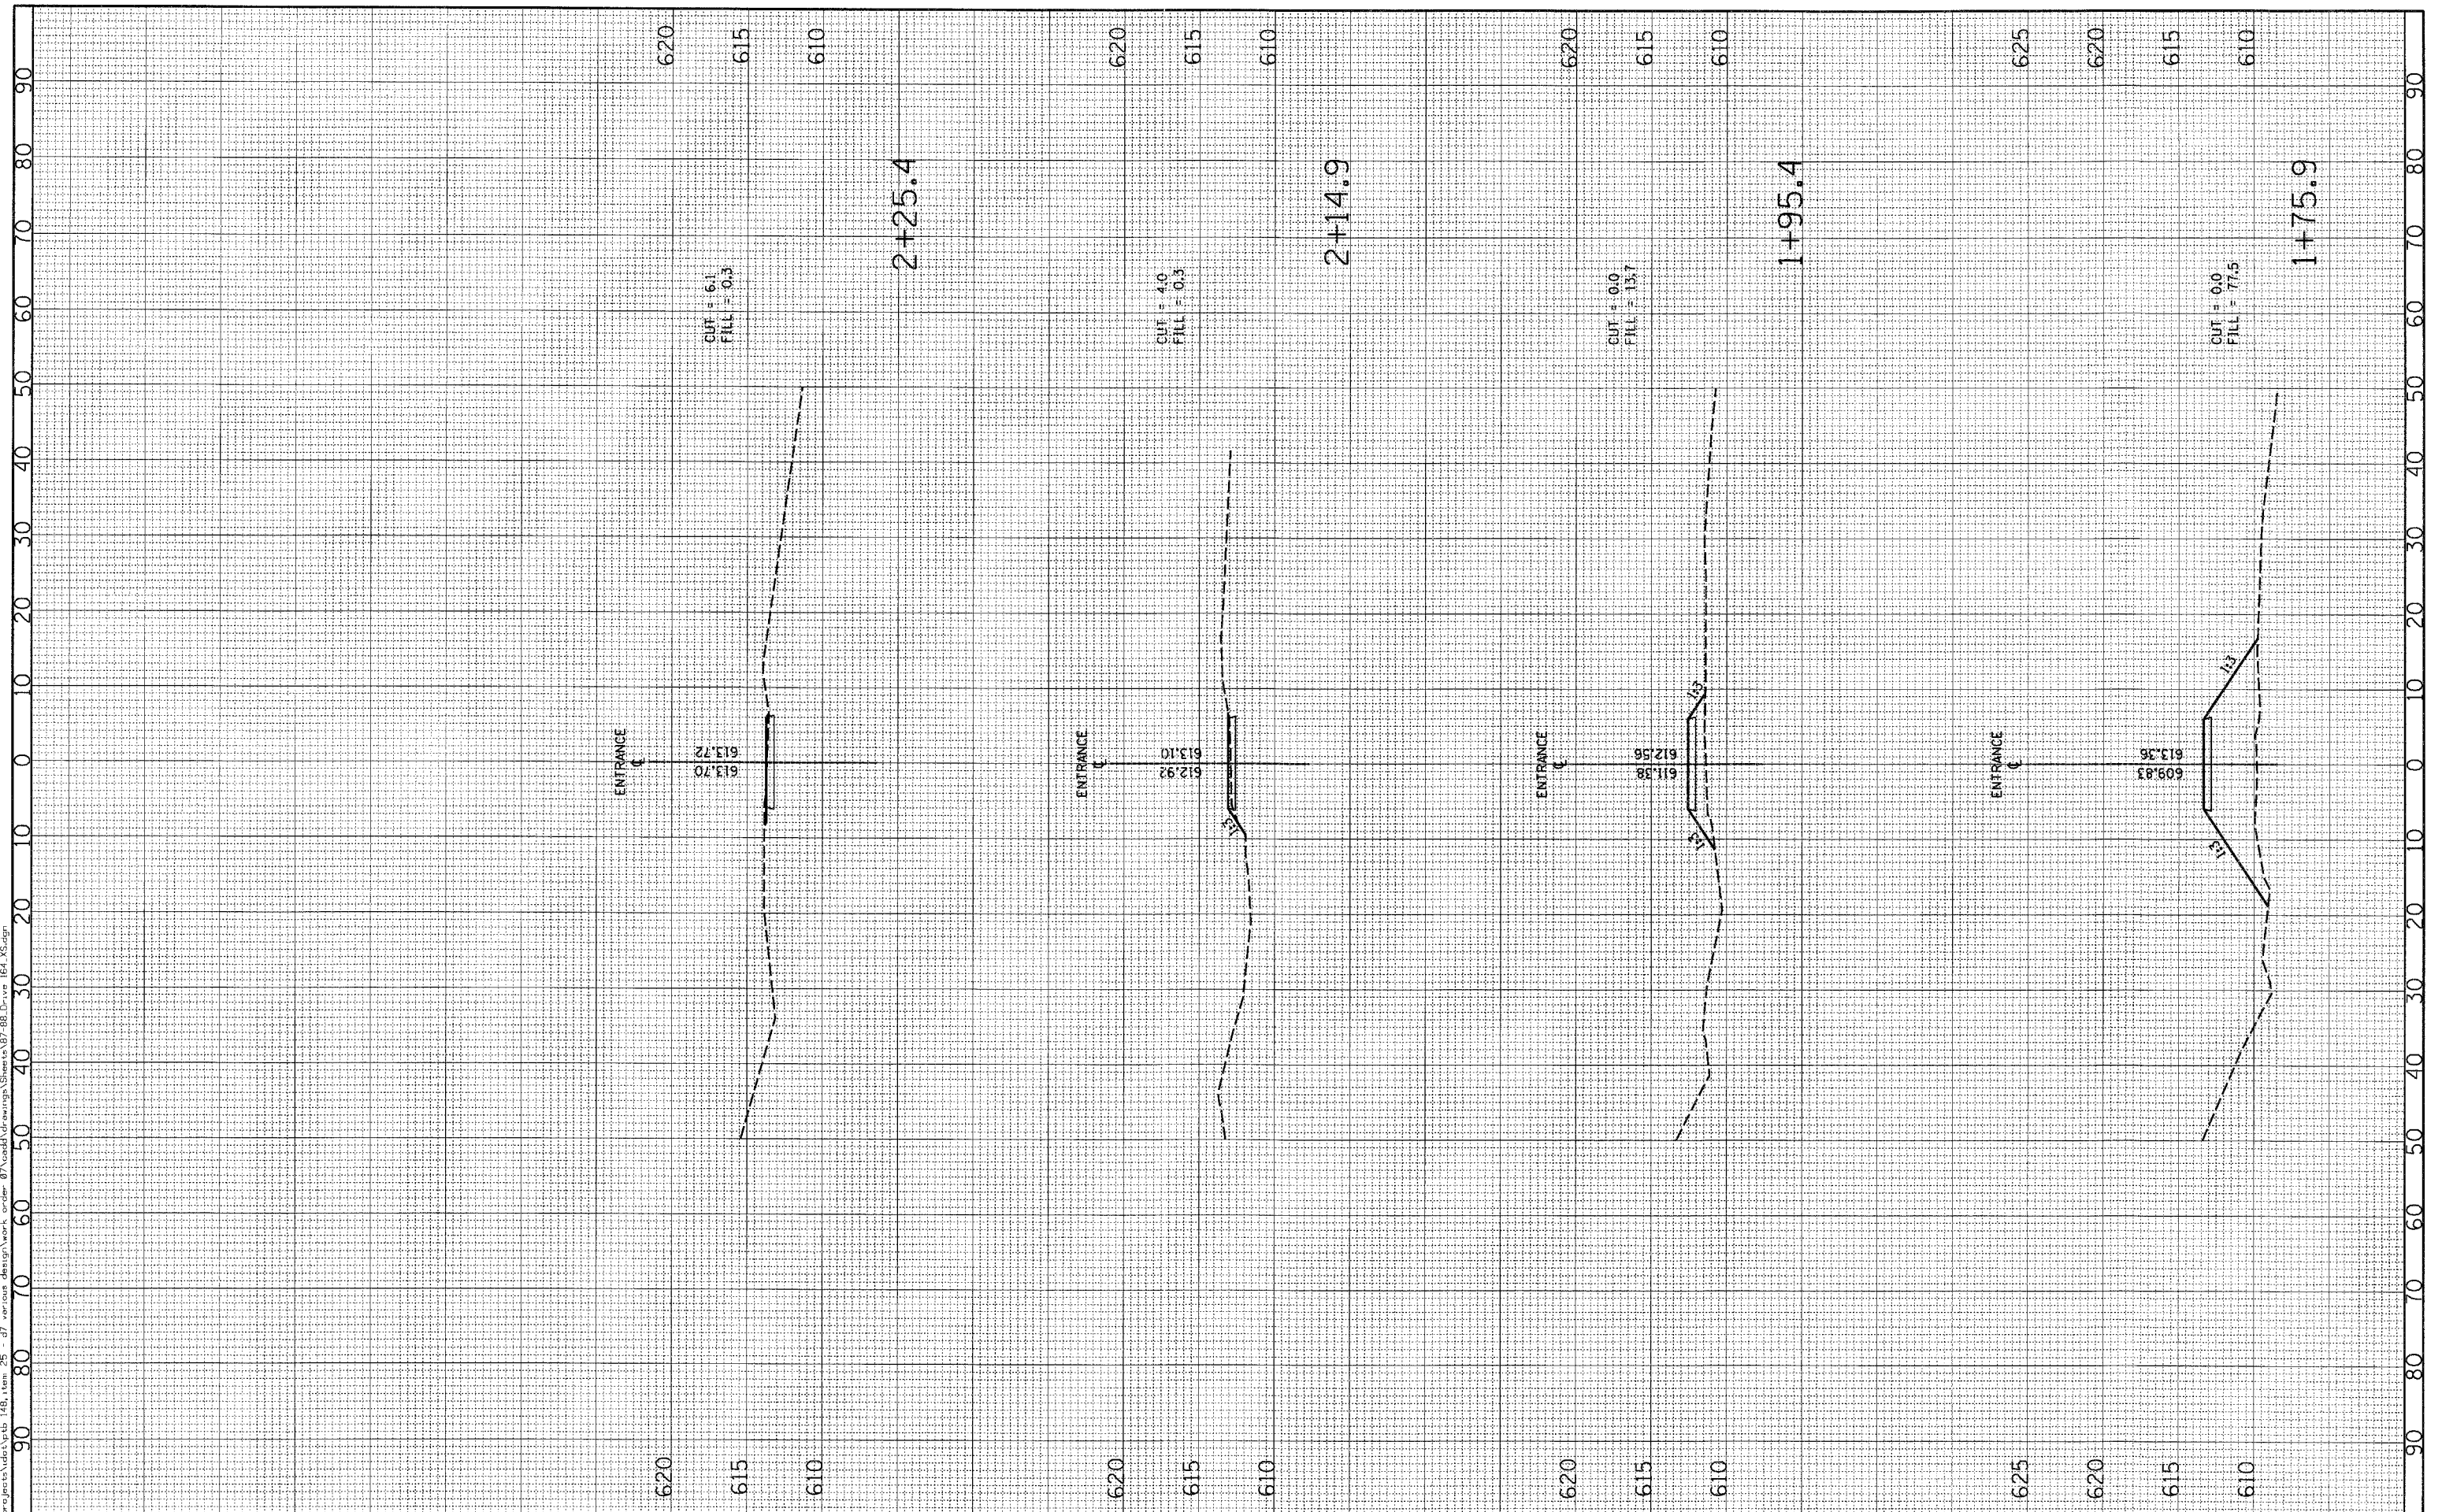

USER NAME = #USER#
PLOT SCALE = 10.0000' / IN.
PLOT DATE = 5/11/2011

DESIGNED - JEH, ADG	REVISED -
DRAWN - JEH, ADG	REVISED -
CHECKED - DF, PAT	REVISED -
DATE - 05-11-2011	REVISED -

**STATE OF ILLINOIS
DEPARTMENT OF TRANSPORTATION**

**CROSS SECTIONS
ENTRANCE STA 164 + 18.50**

SCALE: 1"=10' 1"=5' SHEET NO 2 OF 2 SHEETS STA 1+75.9 TO STA 2+25.4

F.A.P. RTE. 91	SECTION (5BR1B-1)	COUNTY COLES	TOTAL SHEETS 91	SHEET NO 88
				CONTRACT NO 74244
ILLINOIS FED. AID PROJECT				