


FINAL SURVEY	DATE
SURVEYED	
PLANNED	
TEMP. PLT	
AREAS CHECKED	
NO.	

ORIGINAL SURVEY	DATE
SURVEYED	
PLANNED	
TEMP. PLT	
AREAS CHECKED	
NO.	

PRINTED DATE: 5/11/2011
 FILE NAME: m:\projects\105\105.dwg
 USER: jeh
 PLOT DATE: 5/11/2011

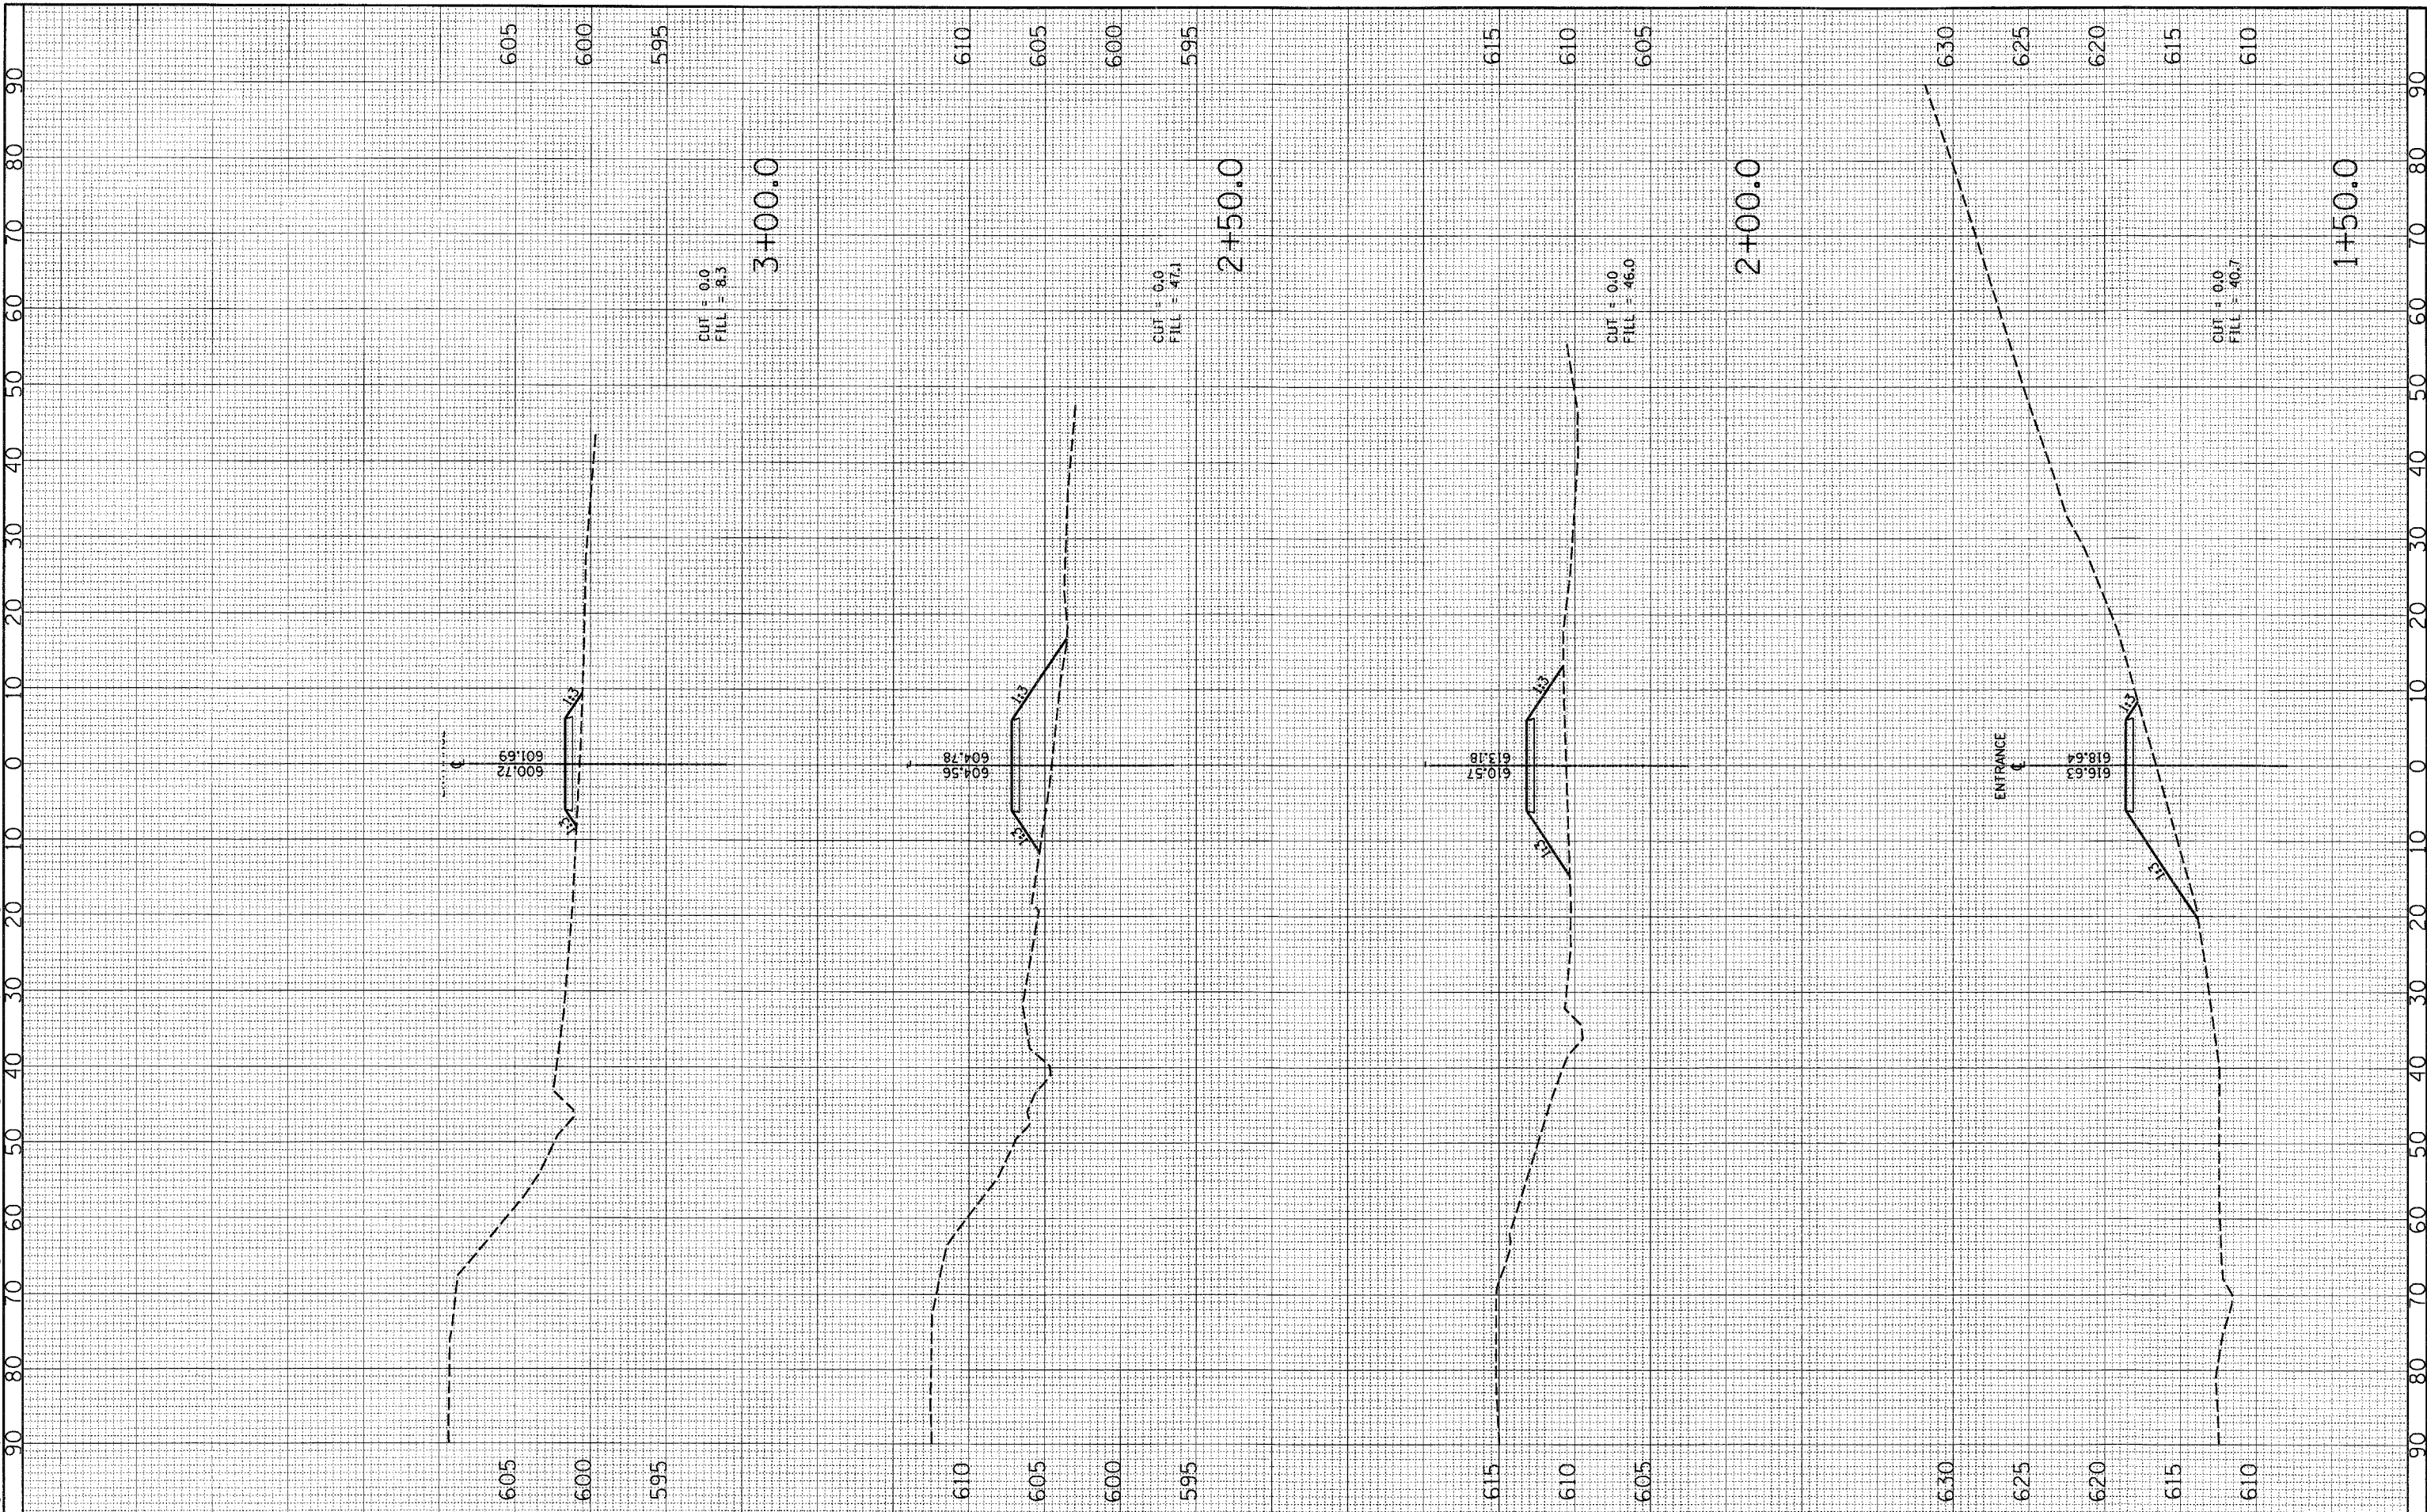

USER NAME = #USER#
 PLOT SCALE = 10.0000' / IN.
 PLOT DATE = 5/11/2011

DESIGNED - JEH, ADG
 DRAWN - JEH, ADG
 CHECKED - DF, PAT
 DATE - 05-11-2011

REVISED -
 REVISED -
 REVISED -
 REVISED -

**STATE OF ILLINOIS
 DEPARTMENT OF TRANSPORTATION**

CROSS SECTIONS
TEMPORARY ENTRANCE STA 165+00.00
 SCALE: 1"=10' 1"V=5' SHEET NO 1 OF 3 SHEETS STA 1+50.0 TO STA 3+00.0

F.A.P. RTE. 91	SECTION 15BR1B-1	COUNTY COLES	TOTAL SHEETS 91	SHEET NO 89
CONTRACT NO 74244				
ILLINOIS FED. AID PROJECT				