


FINAL SURVEY NO.	SURVEYED AREAS CHECKED	BY	DATE

ORIGINAL SURVEY NO.	SURVEYED AREAS CHECKED	BY	DATE

PRINTED DATE: 5/11/2011
 FILE: \\net\projects\148\148_148_26 - #7 - various design\work under\07\roads\roadways\Sta165-91_Temp_Drive 165.XS.dgn

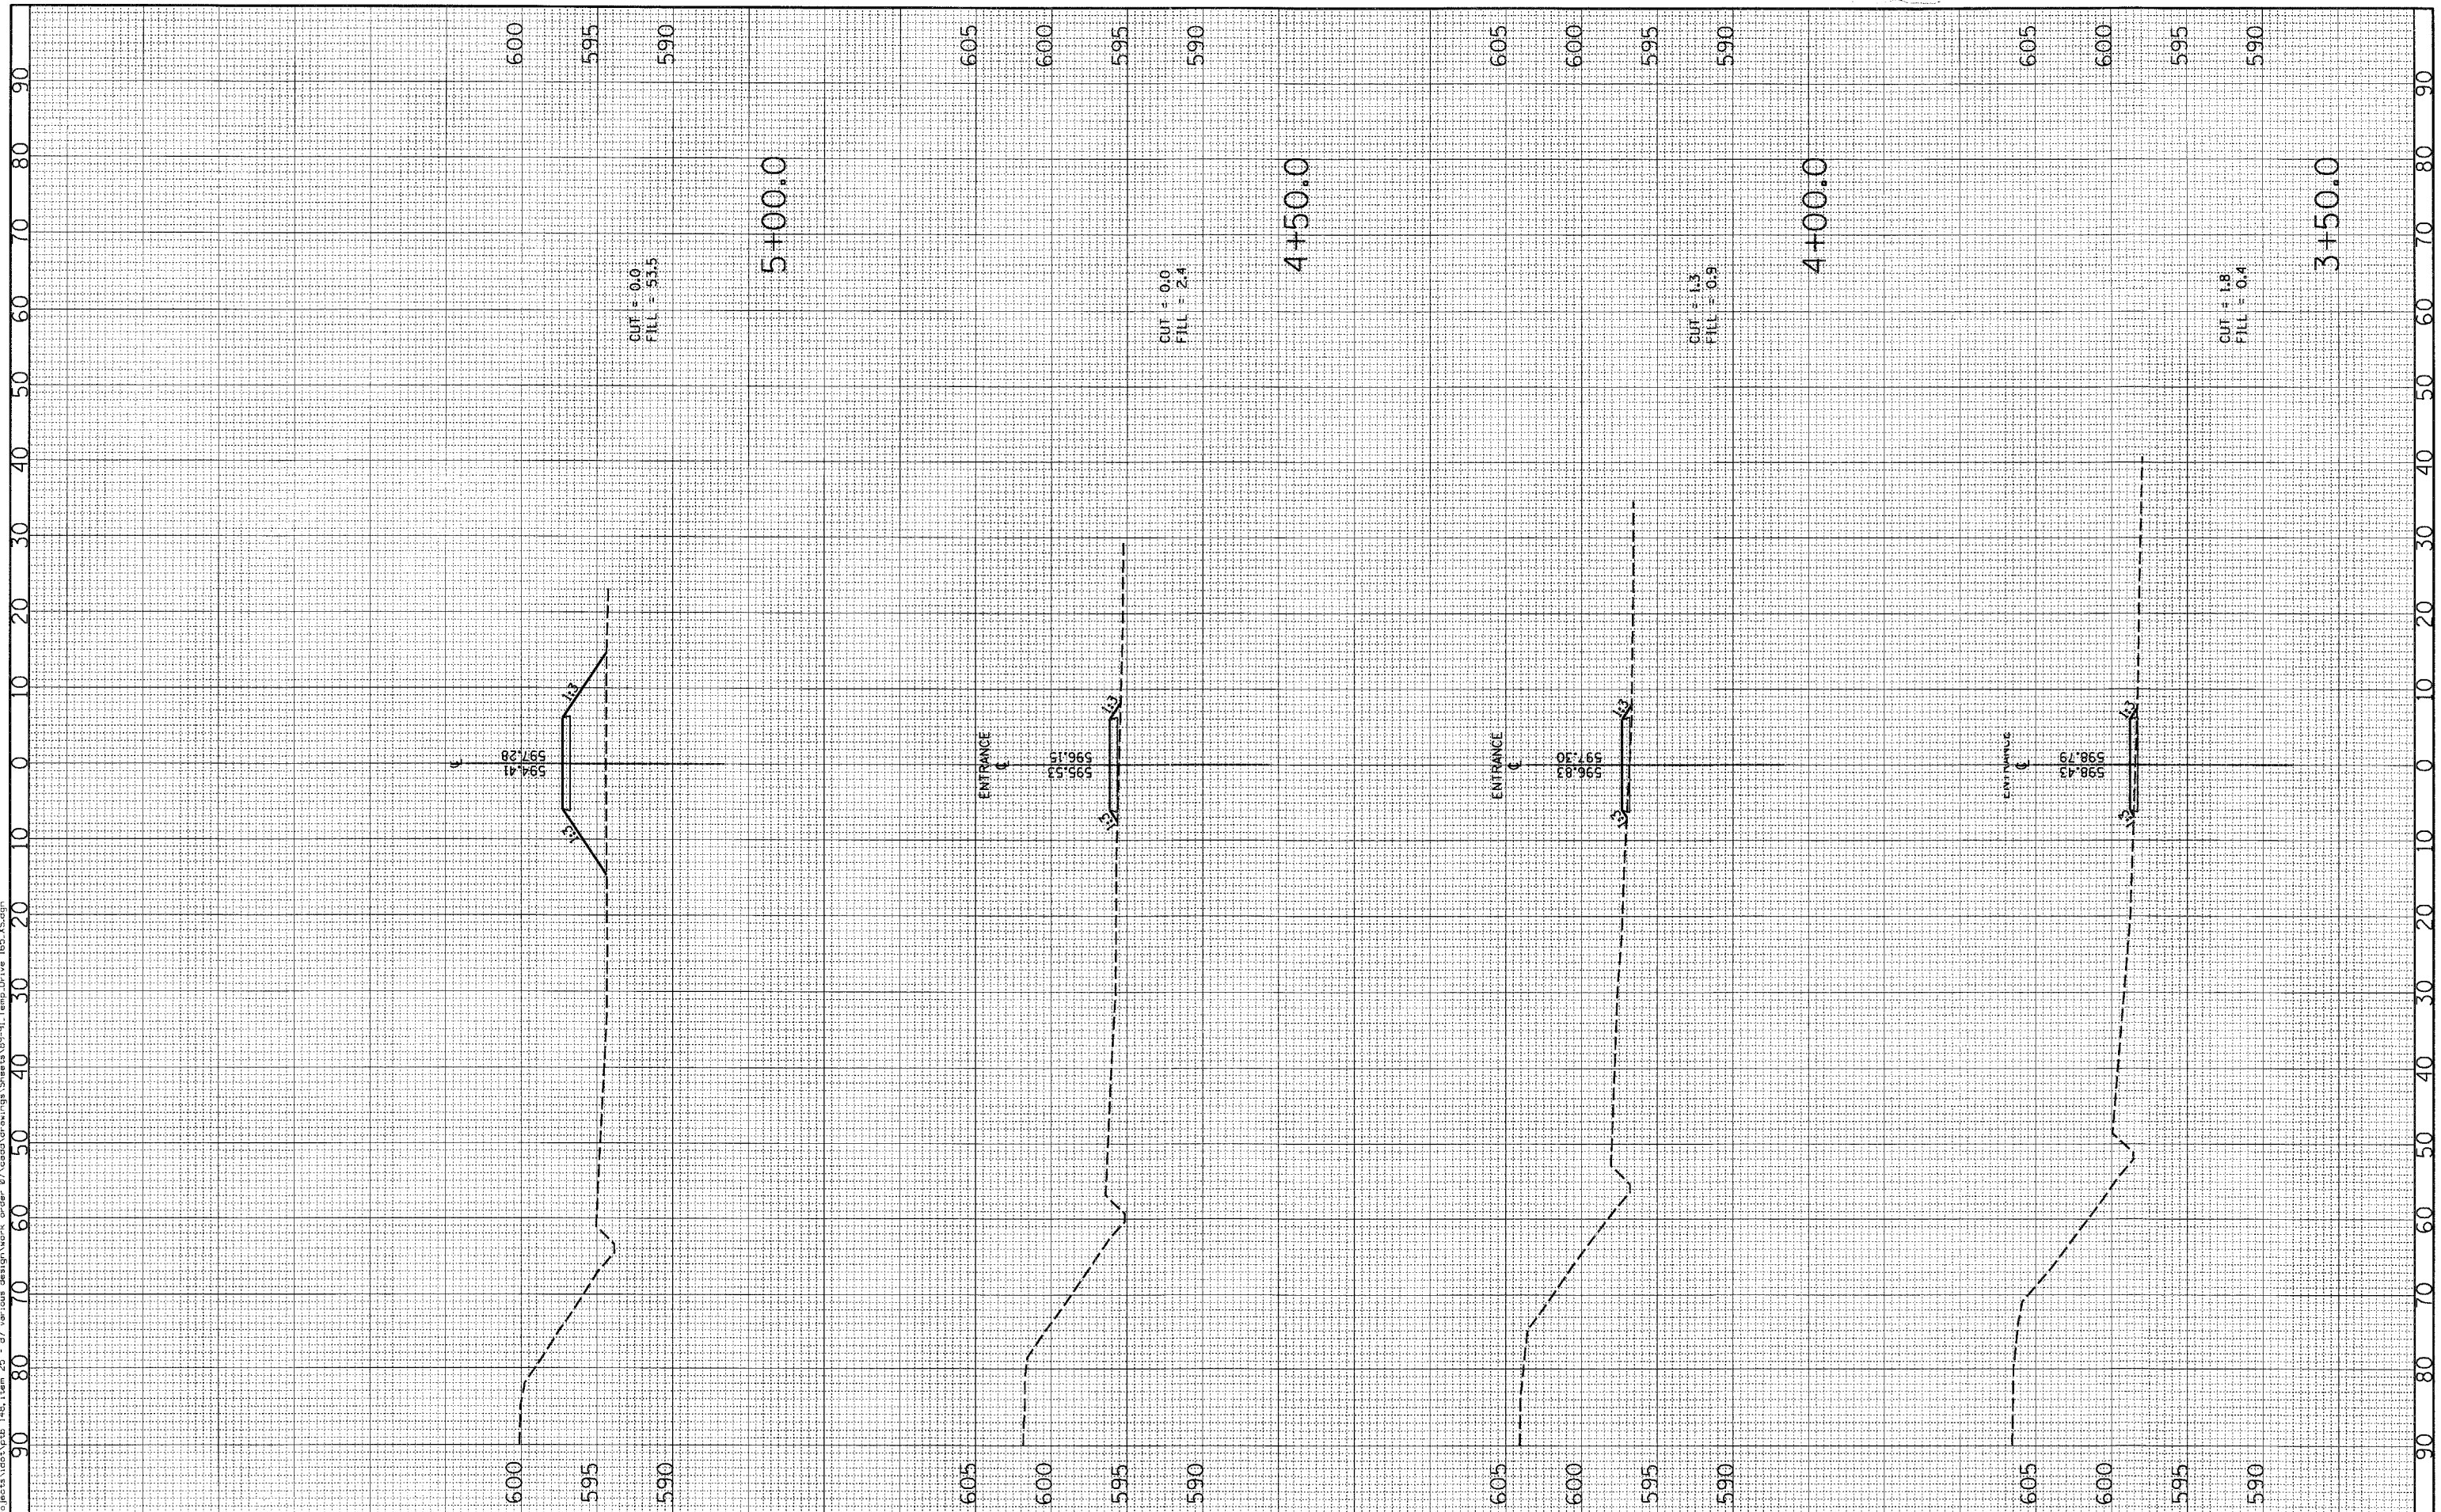

USER NAME = #USER#	DESIGNED - JEH, ADG	REVISED -
PLOT SCALE = 1/8" = 10'-0"	DRAWN - JEH, ADG	REVISED -
PLOT DATE = 5/11/2011	CHECKED - DF, PAT	REVISED -
	DATE - 05-11-2011	REVISED -

**STATE OF ILLINOIS
DEPARTMENT OF TRANSPORTATION**

**CROSS SECTIONS
TEMPORARY ENTRANCE STA 165+00.00**

SCALE: 1"=10' 1"=5' SHEET NO 2 OF 3 SHEETS STA 3+50.0 TO STA 5+00.0

F.A.P. RTE. 91	SECTION (5BR18-1)	COUNTY COLES	TOTAL SHEETS 91	SHEET NO 90
ILLINOIS FED. AID PROJECT			CONTRACT NO 74244	