



STA 49+64 TO STA 59+00: \* = 34' TO 22', \*\* = 3'  
 STA 59+00 TO STA 65+00: \* = 22', \*\* = 3'  
 STA 65+00 TO STA 109+00: \* = 26', \*\* = 2'  
 STA 109+00 TO STA 174+15: \* = 26', \*\* = 0'  
 STA 174+15.40 BK = STA 0+00.00 AH  
 STA 0+00 TO STA 33+77: \* = 26', \*\* = 0'  
 STA 33+77.00 BK = STA 102+92.10 AH  
 STA 102+92 = STA 107+04: \* = 26', \*\* = 0'

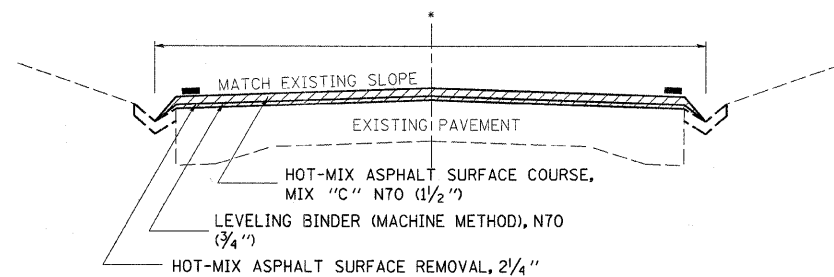

STA 107+04 TO STA 119+32: \* = 22'  
 STA 119+34 TO STA 141+32: \* = 24'

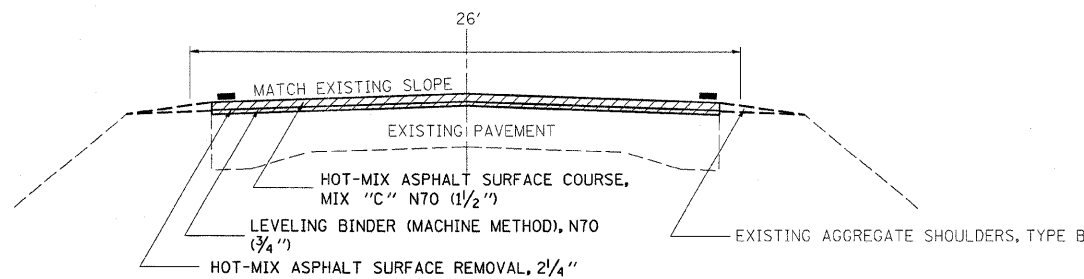

STA 144+90 TO STA 148+08  
 STA 151+77 TO STA 154+61  
 STA 158+64 TO STA 162+95

NOTE: TYPICALS NOT DRAWN TO SCALE

FILE NAME =	USER NAME = administrator	DESIGNED -	REVISED -	<b>STATE OF ILLINOIS DEPARTMENT OF TRANSPORTATION</b>	<b>TYPICALS</b>			F.A.P. RTE.	SECTION	COUNTY	TOTAL SHEETS	SHEET NO.			
c:\pw_work\p\dot\swartzw\0148615\0774	15-shr-typical.dgn	DRAWN -	REVISED -		SCALE: NA	SHEET 1	OF 1	SHEETS	STA.	TO STA.	752	(23-2)RS-1, (W,V)RS-2	Fayette	13	5
	PLOT SCALE = 5/8" = 1' / in.	CHECKED -	REVISED -												
	PLOT DATE = 10/27/2011	DATE -	REVISED -												
											CONTRACT NO. 74415		ILLINOIS FED. AID PROJECT		