


② PROPOSED TYPICAL CROSS SECTION
 SHELBY AND CUMBERLAND COUNTY
 STA 5643+27 TO STA 6056+55.7
 STA EQUATION 6056+55.7(BK) = STA 103+21.94(AH)
 STA 103+21.94 TO STA 117+79.21
 NB LOOKING NORTH
 SB LOOKING SOUTH

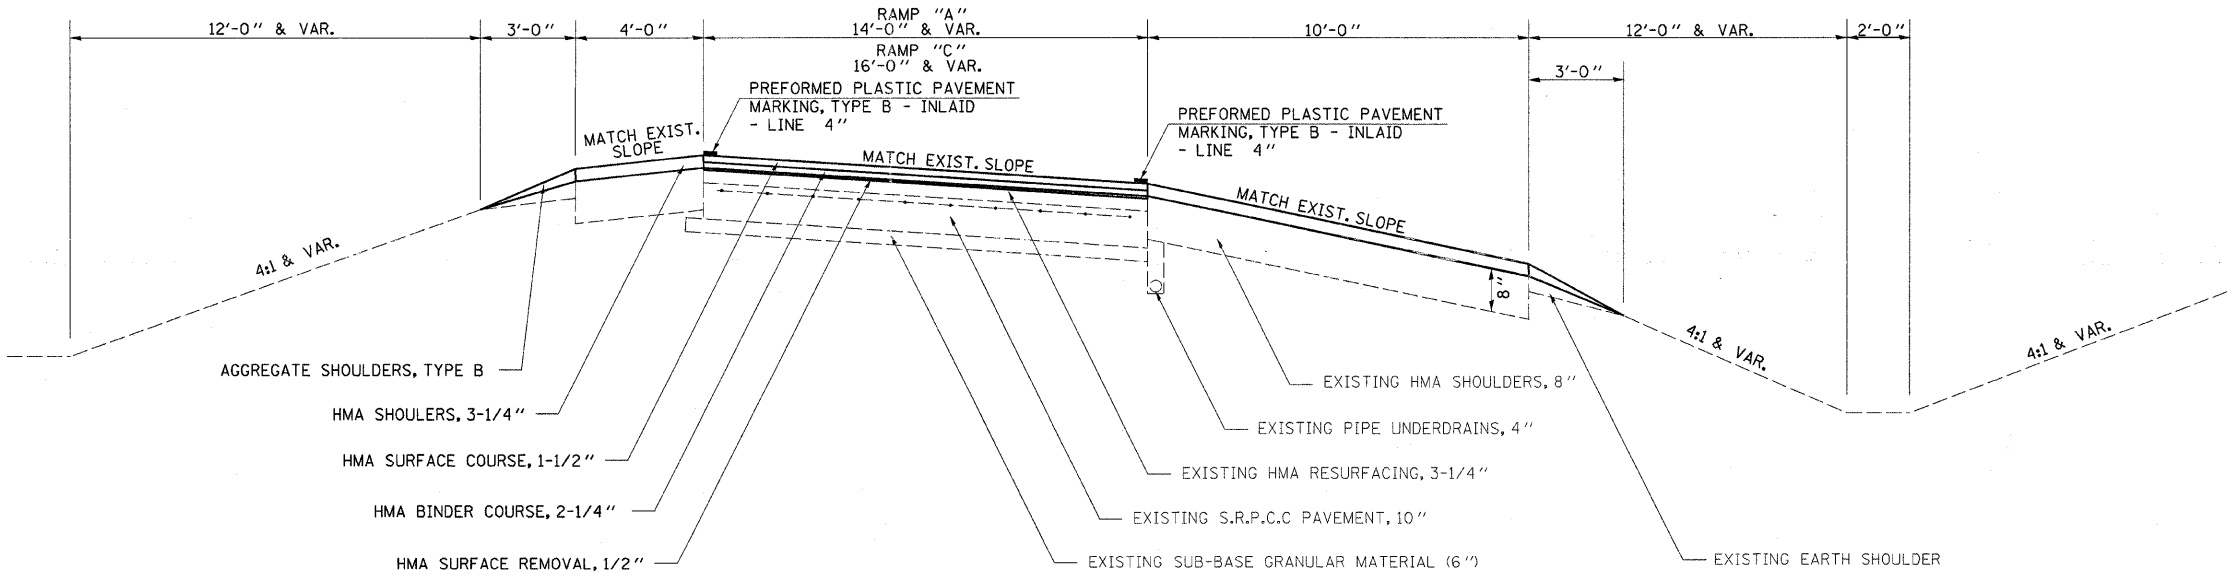

③ PROPOSED TYPICAL CROSS SECTION
 CUMBERLAND COUNTY
 RAMPS "A" AND "C" AT
 I-57/U. S. 45 INTERCHANGE
 RAMP "A": STA 0+12.42 TO STA 18+52.53
 RAMP "C": STA 0+00.00 TO STA 18+87.70

FILE NAME =	USER NAME = teasleyck	DESIGNED -	REVISED -	STATE OF ILLINOIS DEPARTMENT OF TRANSPORTATION	TYPICALS			F.A.I. RTE. = 57	SECTION = 87-1RS-1	COUNTY =	TOTAL SHEETS = 32	SHEET NO. = 5
ai\pwwork\pwwork\teasleyck\0264695\074467-sh-typical.dgn	PLOT SCALE = 50,0000 / 1" = 50'	CHECKED -	REVISED -					SCALE:	SHEET NO. OF SHEETS	STA. TO STA.	CONTRACT NO. 74467	
PLOT DATE = 9/29/2011	DATE -	REVISED -	REVISED -		Shelby, Cumberland							