




GUARDRAIL SCHEDULE

STATIONING		DIRECTION	SIDE	LENGTH (FEET)	STEEL PLATE BEAM GUARDRAIL, TYPE A (FEET)	TRAFFIC BARRIER TERMINAL, TYPE 1 (SPECIAL) TANGENT (EACH)	TRAFFIC BARRIER TERMINAL, TYPE 2 (EACH)	GUARDRAIL MARKER, TYPE A (EACH)	TERMINAL MARKER - DIRECT APPLIED (EACH)
FROM	TO								
-	-	-	-	(FEET)	(FEET)	(EACH)	(EACH)	(EACH)	(EACH)
5699+01.50	5701+89.00	SB	DL	287.50	225.0	1	1	4	1
5717+46.50	5720+46.50	NB	DL	300.00	237.5	1	1	5	1
5721+04.50	5724+04.50	SB	DL	300.00	237.5	1	1	5	1
SHEET TOTALS:					700.0	3	3	14	3

GUARDRAIL REMOVAL

STATIONING		DIRECTION	SIDE	GUARDRAIL REMOVAL (FEET)
FROM	TO			
-	-	-	-	(FEET)
5718+44	5721+36	NB	DL	292
5720+33	5723+26	SB	DL	293
SHEET TOTAL:				585

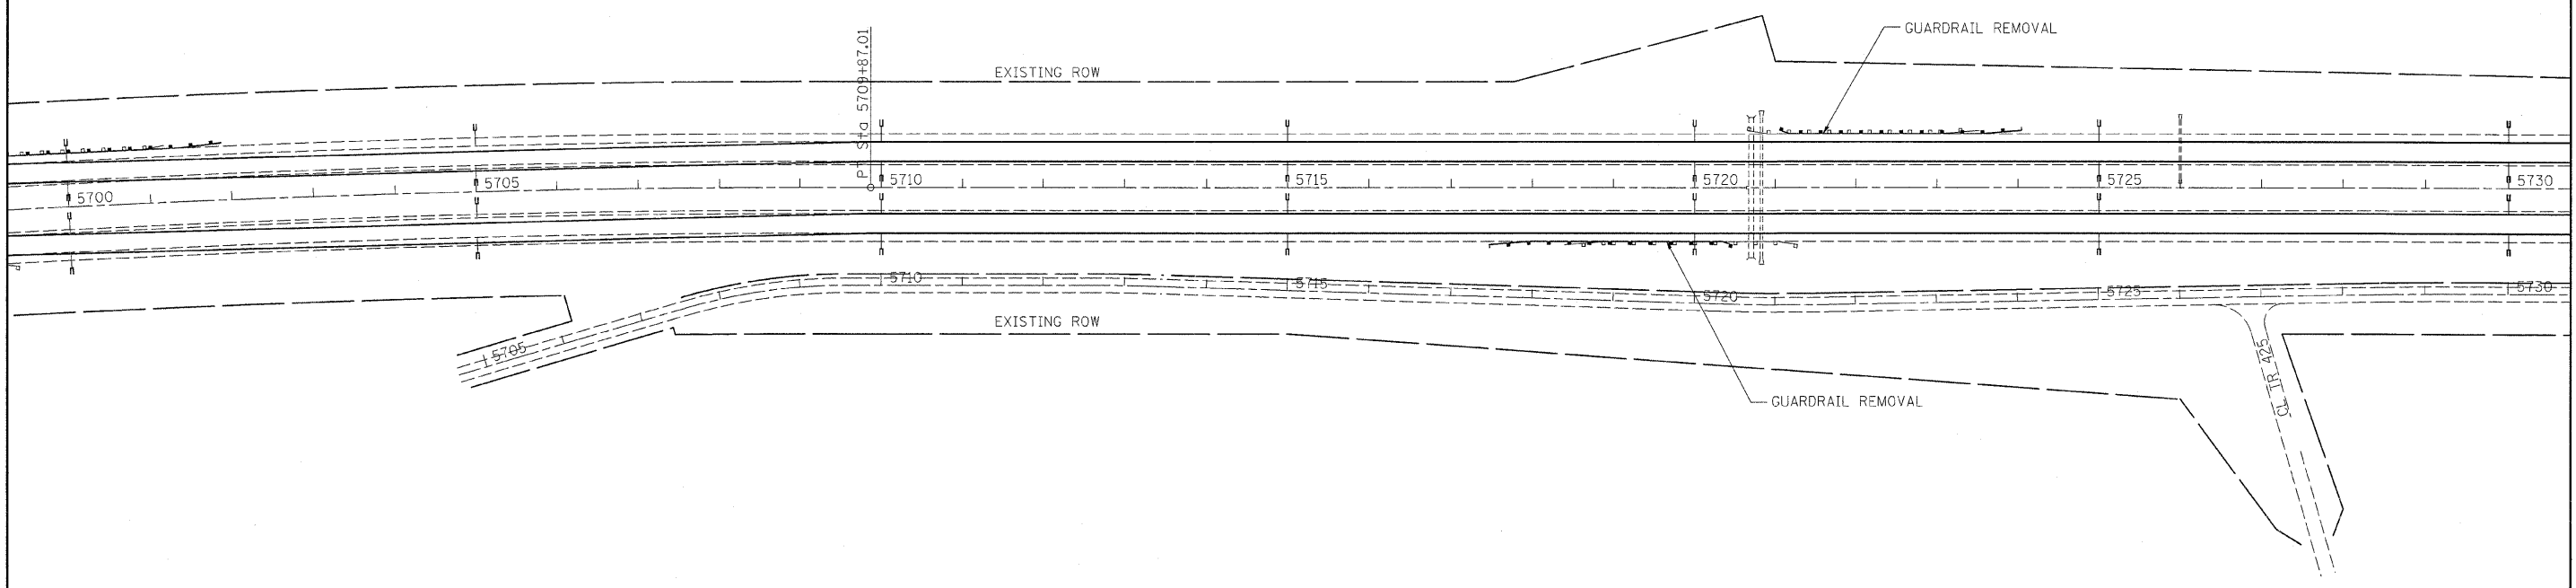

FILE NAME =	USER NAME = teasleyck	DESIGNED -	REVISED -	STATE OF ILLINOIS DEPARTMENT OF TRANSPORTATION	PLAN SHEET STA 5700+00 TO STA 5730+00	F.A.I. RTE.	SECTION	COUNTY	TOTAL SHEETS	SHEET NO.	
ca:\pv_work\pawidot\teasleyck\d0264695\07	4467-sht\plan.dgn	DRAWN -	REVISED -			57	87-IRS-1	*	32	13	
	PLOT SCALE = 100.0000' / in.	CHECKED -	REVISED -			CONTRACT NO. 74467		ILLINOIS FED. AID PROJECT			
	PLOT DATE = 9/29/2011	DATE -	REVISED -			SCALE:	SHEET NO. OF SHEETS	STA.	TO STA.		