




GUARDRAIL SCHEDULE

| STATIONING | | DIRECTION | SIDE | LENGTH (FEET) | STEEL PLATE BEAM GUARDRAIL, TYPE A (FEET) | TRAFFIC BARRIER TERMINAL, TYPE 1 (SPECIAL) TANGENT (EACH) | TRAFFIC BARRIER TERMINAL, TYPE 2 (EACH) | GUARDRAIL MARKER, TYPE A (EACH) | TERMINAL MARKER - DIRECT APPLIED (EACH) |
|---------------|------------|-----------|------|------------------|---|---|---|------------------------------------|---|
| FROM | TO | | | | | | | | |
| 5738+36.00 | 5740+23.50 | NB | PL | 187.50 | 125.0 | 1 | 1 | 3 | 1 |
| 5738+56.00 | 5740+43.50 | NB | DL | 187.50 | 125.0 | 1 | 1 | 3 | 1 |
| 5739+80.50 | 5741+80.50 | SB | DL | 200.00 | 137.5 | 1 | 1 | 3 | 1 |
| 5739+95.50 | 5741+95.50 | SB | PL | 200.00 | 137.5 | 1 | 1 | 3 | 1 |
| SHEET TOTALS: | | | | | 525.0 | 4 | 4 | 12 | 4 |

GUARDRAIL REMOVAL

| STATIONING | | DIRECTION | SIDE | LENGTH (FEET) |
|--------------|---------|-----------|------|------------------|
| FROM | TO | | | |
| 5738+37 | 5740+90 | NB | PL | 253 |
| 5738+52 | 5741+04 | NB | DL | 252 |
| 5739+57 | 5742+12 | SB | DL | 255 |
| 5739+68 | 5742+24 | SB | PL | 256 |
| SHEET TOTAL: | | | | 1016 |

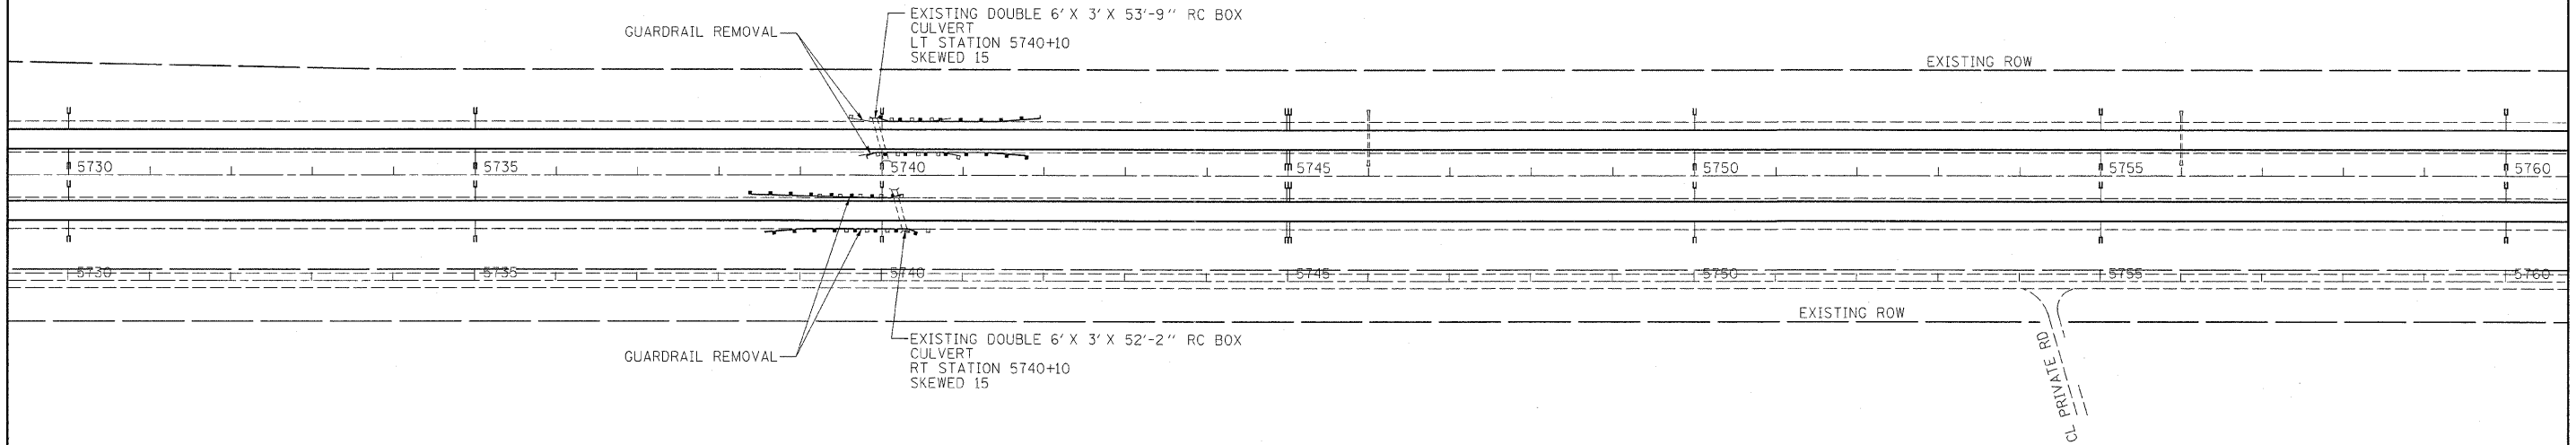

| | | | | | | | | | | | |
|--|------------------------------|------------|-----------|---|-----------------------------------|--------------|----------------|----------|---------|--------------------|--------------|
| FILE NAME = | USER NAME = teasleyck | DESIGNED - | REVISED - | STATE OF ILLINOIS DEPARTMENT OF TRANSPORTATION | PLAN SHEET | | F.A.I. RTE. | SECTION | COUNTY | TOTAL SHEETS | SHEET NO. |
| ct:\pv_work\pwwork\teasleyck\d0264695\07 | 4467-shs-plan.dgn | DRAWN - | REVISED - | | STA 5730+00 TO STA 5760+00 | | 57 | 87-IRS-1 | * | 32 | 14 |
| | PLOT SCALE = 100.0000' / in. | CHECKED - | REVISED - | | SCALE: | SHEET NO. OF | SHEETS | STA. | TO STA. | CONTRACT NO. 74467 | |
| | PLOT DATE = 9/29/2011 | DATE - | REVISED - | | ILLINOIS FED. AID PROJECT | | | | | | |