




GUARDRAIL REMOVAL

STATIONING		DIRECTION	SIDE	LENGTH (FEET)	STEEL PLATE BEAM GUARDRAIL, TYPE A (FEET)	TRAFFIC BARRIER TERMINAL, TYPE I (SPECIAL) TANGENT (EACH)	TRAFFIC BARRIER TERMINAL, TYPE 2 (EACH)	GUARDRAIL MARKER, TYPE A (EACH)	TERMINAL MARKER - DIRECT APPLIED (EACH)
FROM	TO								
-	-	-	-	-	-	-	-	-	-
5778+38.50	5781+38.50	NB	DL	300.00	237.5	1	1	5	1
5781+62.50	5784+62.50	SB	DL	300.00	237.5	1	1	5	1
SHEET TOTALS:					475.0	2	2	10	2

GUARDRAIL REMOVAL

STATIONING		DIRECTION	SIDE	LENGTH (FEET)
FROM	TO			
-	-	-	-	-
5779+27	5782+47	DL	RT	320
5781+01	5784+16	DL	LT	315
SHEET TOTAL:				635

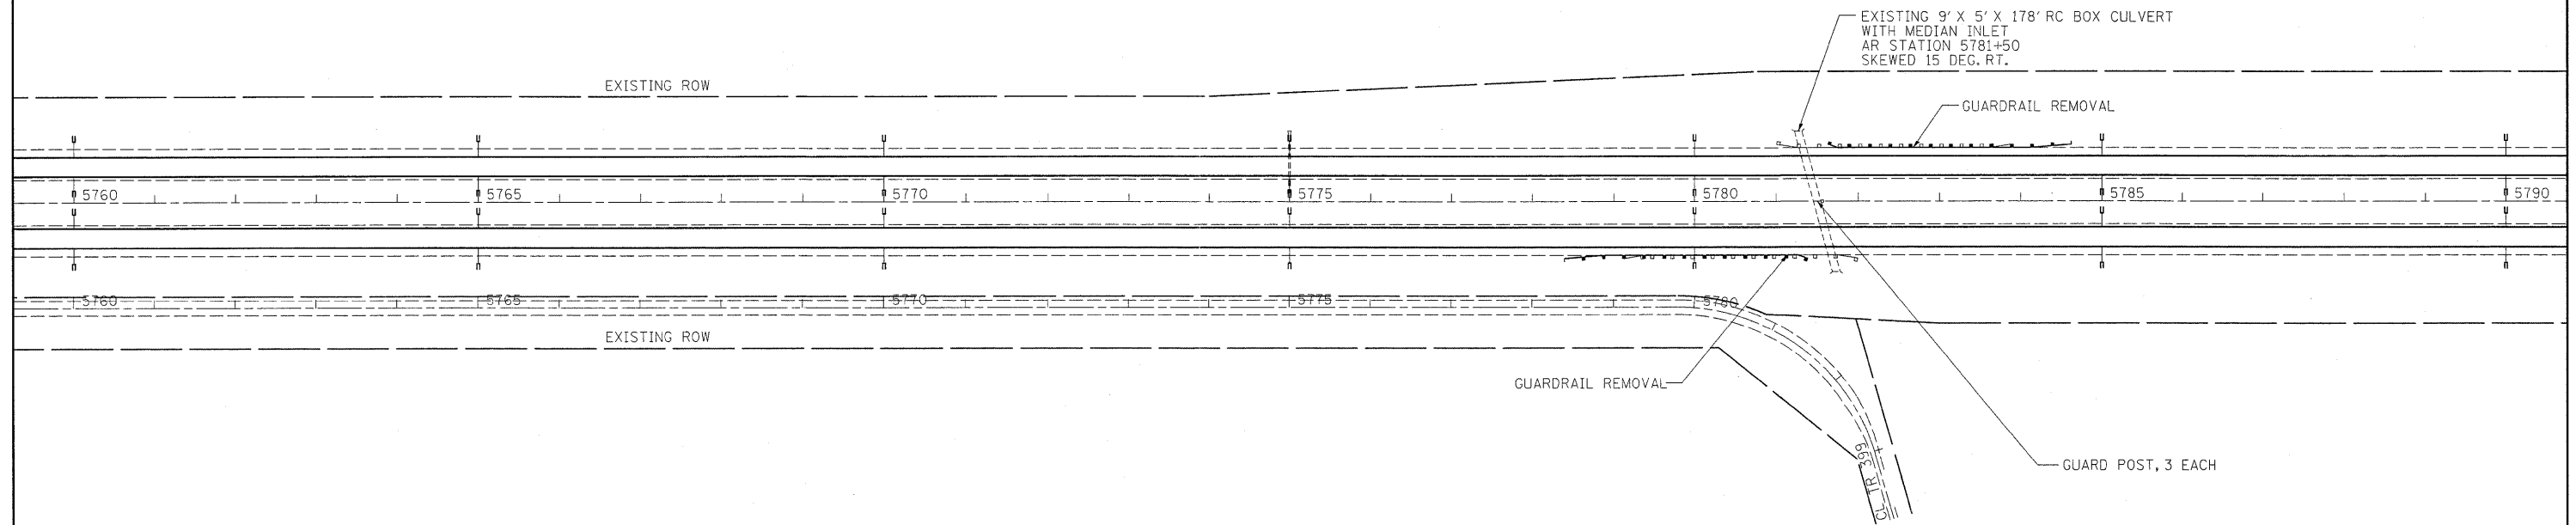

FILE NAME =	USER NAME = teasleyok	DESIGNED -	REVISED -
c:\pwork\pwork\teasleyok\d0264695\07	4467-shr-plan.dgn	DRAWN -	REVISED -
	PLOT SCALE = 100.0000' / 1" =	CHECKED -	REVISED -
	PLOT DATE = 9/29/2011	DATE -	REVISED -

STATE OF ILLINOIS
DEPARTMENT OF TRANSPORTATION

PLAN SHEET			
STA 5760+00 TO STA 5790+00			
SCALE:	SHEET NO. OF SHEETS	STA. TO STA.	

F.A.I. RTE.	SECTION	COUNTY	TOTAL SHEETS	SHEET NO.
57	87-IRS-1		32	15
ILLINOIS FED. AID PROJECT			CONTRACT NO. 74467	