




GUARDRAIL SCHEDULE

STATIONING		DIRECTION	SIDE	LENGTH	STEEL PLATE BEAM GUARDRAIL, TYPE A	TRAFFIC BARRIER TERMINAL, TYPE I (SPECIAL) TANGENT	TRAFFIC BARRIER TERMINAL, TYPE 2	GUARDRAIL MARKER, TYPE A	TERMINAL MARKER - DIRECT APPLIED
FROM	TO								
-	-	-	-	(FEET)	(FEET)	(EACH)	(EACH)	(EACH)	(EACH)
5895+75.42	5899+37.92	NB	PL	362.50	300.0	1	1	5	1
5895+87.73	5899+37.73	NB	DL	350.00	287.5	1	1	5	1
5898+90.50	5901+78.00	SB	PL	287.50	225.0	1	1	5	1
5898+99.50	5902+24.50	SB	DL	325.00	262.5	1	1	4	1
SHEET TOTALS:					1075.0	2	2	19	4

GUARDRAIL REMOVAL

STATIONING		DIRECTION	SIDE	LENGTH
FROM	TO			
-	-	-	-	(FEET)
5896+94	5899+44	NB	DL	250
5896+94	5899+44	NB	PL	250
5898+70	5901+20	SB	DL	250
5898+70	5901+20	SB	PL	250
SHEET TOTALS:				1000

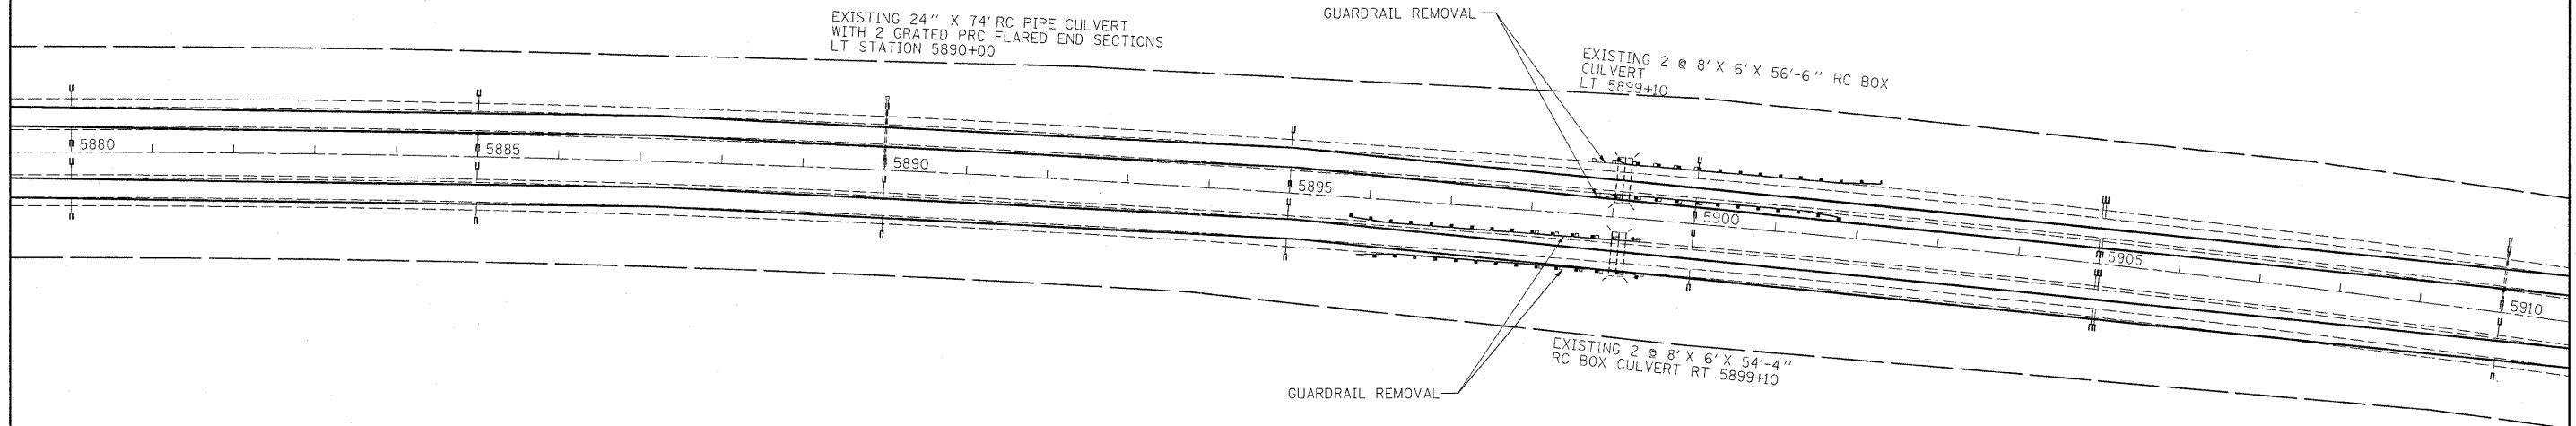

FILE NAME =	USER NAME = teasleyck	DESIGNED -	REVISED -	<b>STATE OF ILLINOIS DEPARTMENT OF TRANSPORTATION</b>	<b>PLAN SHEET STA 5880+00 TO STA 5910+00</b>			F.A.I. RTE.	SECTION	COUNTY	TOTAL SHEETS	SHEET NO.
cd:\pwork\pwork\teasleyck\d826495\07	4467-sht-plan.dgn	DRAWN -	REVISED -		57	87-IRS-1	•	32	19			
	PLOT SCALE = 100.0000' / in.	CHECKED -	REVISED -		CONTRACT NO. 74467							
	PLOT DATE = 9/29/2011	DATE -	REVISED -		ILLINOIS FED. AID PROJECT							