


EXISTING 24" X 72' RC PIPE CULVERT
WITH 2 GRATED PRC FLARED END SECTIONS
LT. STATION 5973+00

EXISTING 24" X 56' RC PIPE CULVERT
WITH 2 GRATED PRC FLARED END SECTIONS
LT. STATION 5997+00

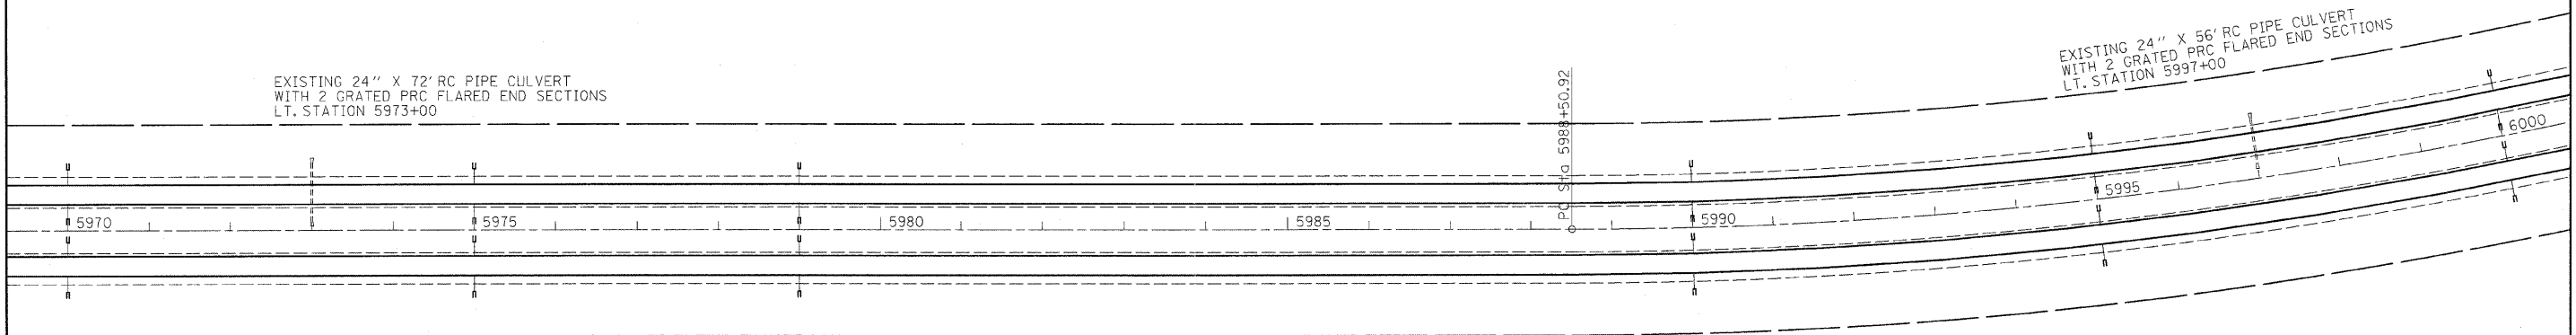

FILE NAME = c:\pwwork\pwwork\teasleyck\d8264695\07	USER NAME = teasleyck 4467-sht-plan.dgn	DESIGNED - DRAWN -	REVISED - REVISED -	STATE OF ILLINOIS DEPARTMENT OF TRANSPORTATION	PLAN SHEET STA 5970+00 TO STA 6000+00		F.A.I. RTE: 57	SECTION 87-IRS-1	COUNTY •	TOTAL SHEETS 32	SHEET NO. 22
PLOT SCALE = 100.0000' / in.		CHECKED -	REVISED -		SCALE:	SHEET NO. OF SHEETS	STA. TO STA.	ILLINOIS FED. AID PROJECT		CONTRACT NO. 74467	
PLOT DATE = 9/29/2011		DATE -	REVISED -		Shelby, Cumberland						