


19 EXISTING TYPICAL CROSS SECTION


STA. 47+32.00 TO STA. 48+12.43

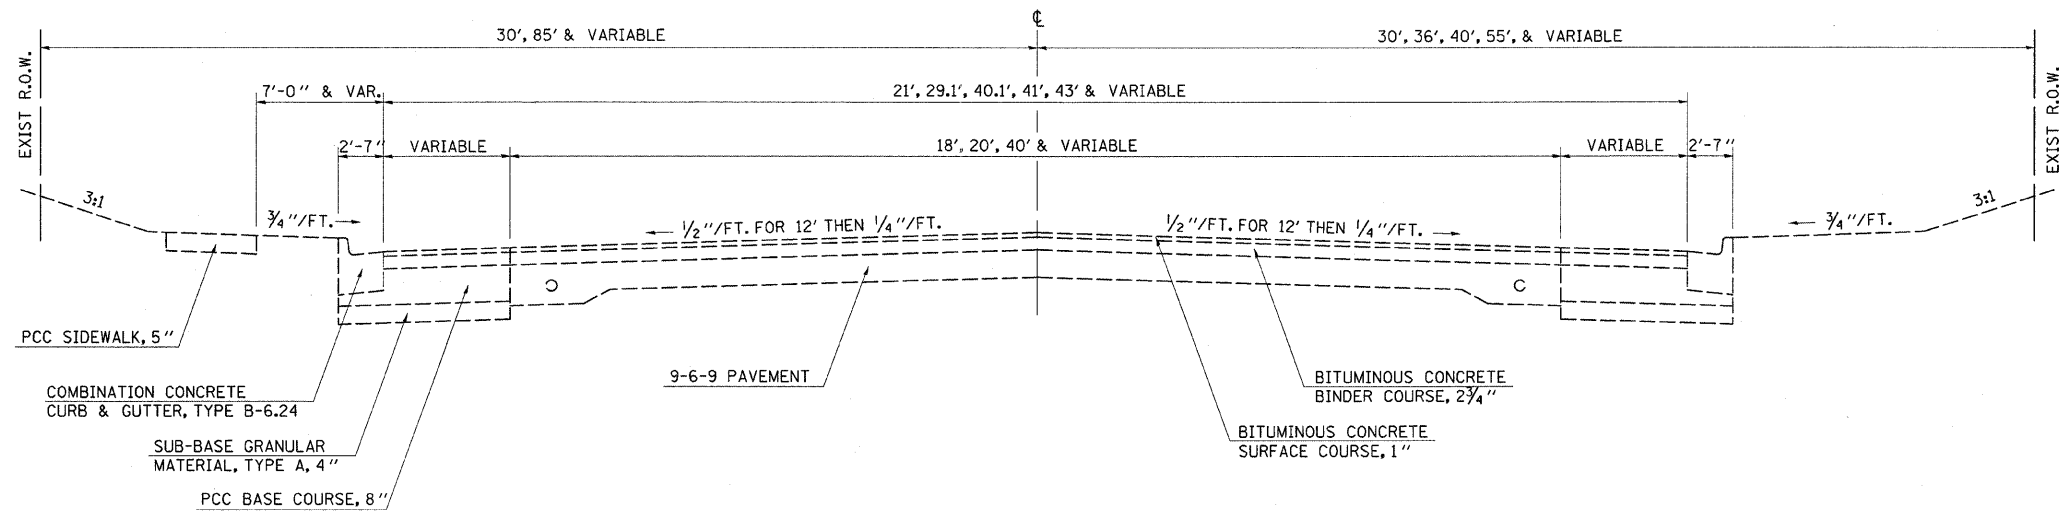

NOT DRAWN TO SCALE

20 EXISTING TYPICAL CROSS SECTION

STA. 48+12.43 TO STA. 53+61.50

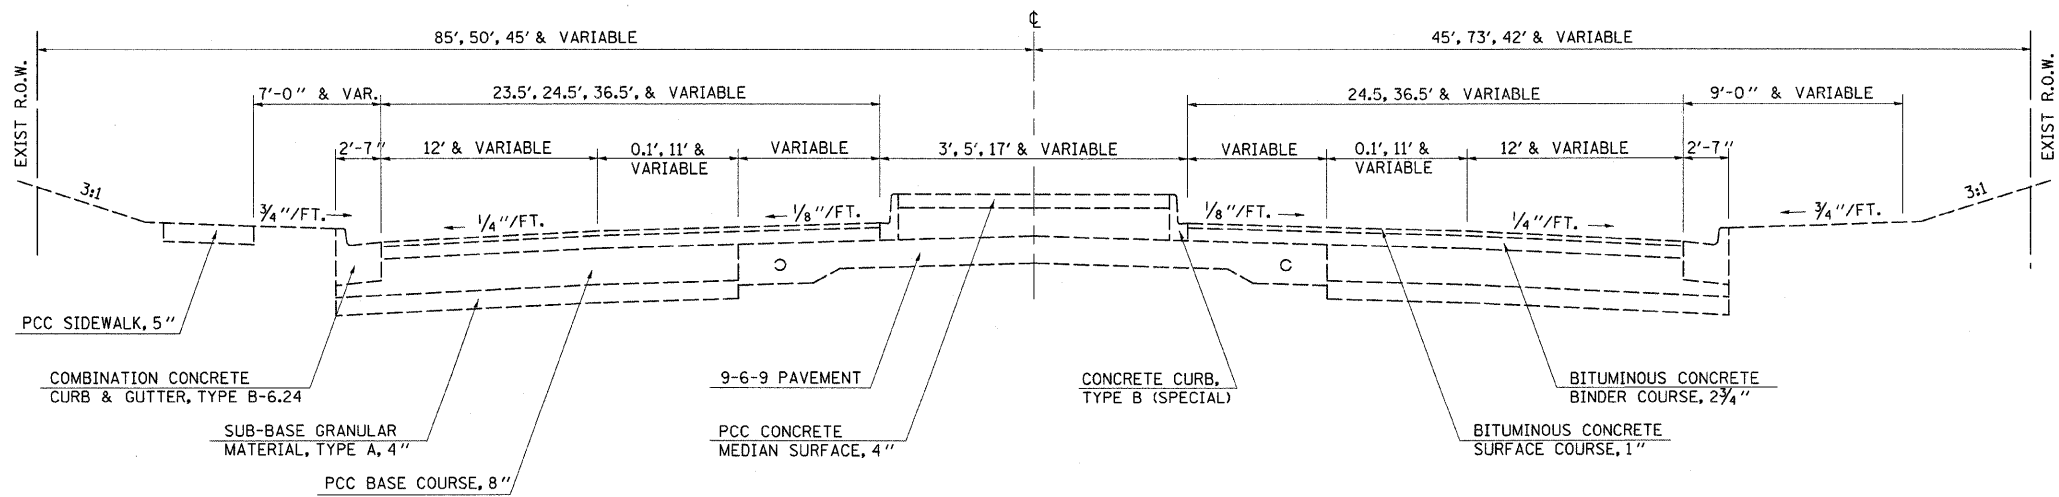

NOT DRAWN TO SCALE

FILE NAME =	USER NAME = swartzrw	DESIGNED -	REVISED -	<b>STATE OF ILLINOIS DEPARTMENT OF TRANSPORTATION</b>	<b>EXISTING TYPICAL CROSS SECTION</b>			F.A.P. RTE.	SECTION	COUNTY	TOTAL SHEETS	SHEET NO.	
c:\p\work\p\dot\swartzrw\d0212489\d77	500-shr-typicals.dgn	DRAWN -	REVISED -		SCALE: NA	SHEET NO. 10 OF 11 SHEETS	STA.	TO STA.	716	(127R,RS-2)(130R-2,RS-1)	MACON	98	15
PLOT SCALE = 20.0000' / 1"		CHECKED -	REVISED -					CONTRACT NO. 74500					
PLOT DATE = 10/13/2011		DATE -	REVISED -					ILLINOIS FED. AID PROJECT					