


13 PROPOSED TYPICAL CROSS SECTION

FAIRVIEW AVENUE (IL. RTE. 48)
STA. 24+95.00 TO STA. 32+85.00

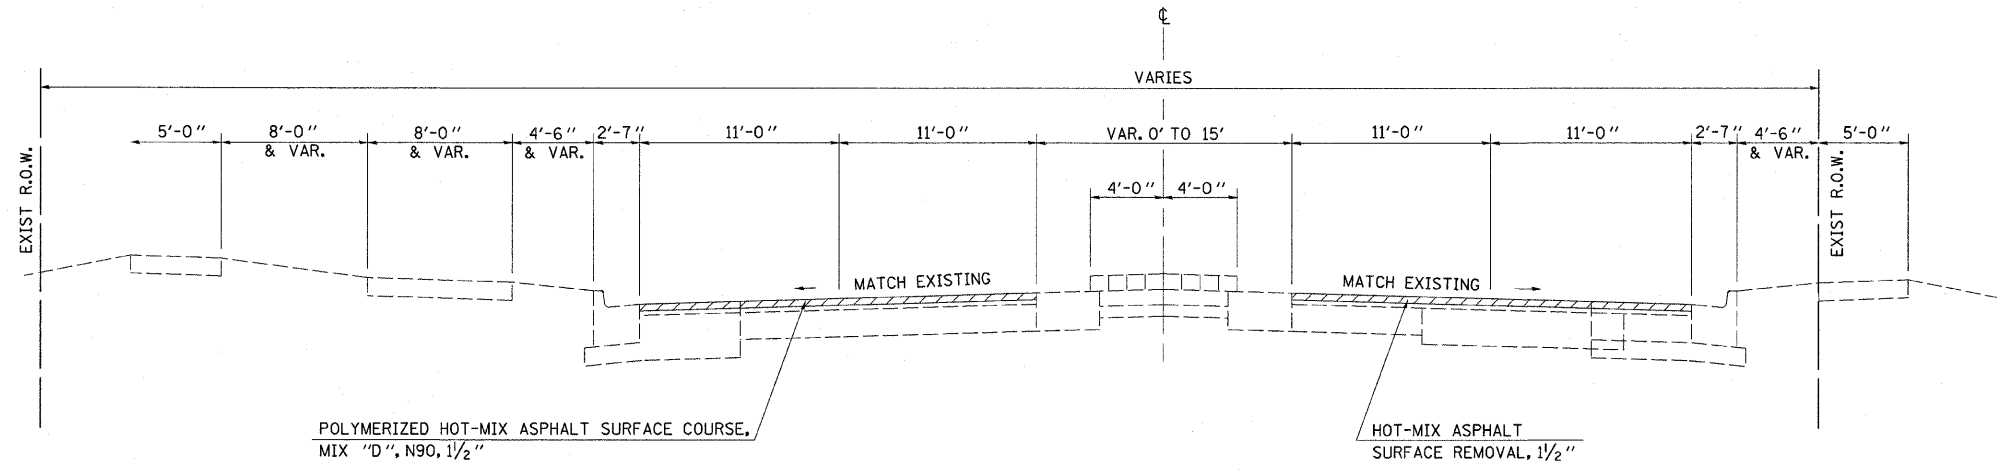


HOT-MIX ASPHALT SURFACE REMOVAL, 1 1/2"

NOT DRAWN TO SCALE

14 PROPOSED TYPICAL CROSS SECTION

STA. 32+85.00 TO STA. 34+80.00

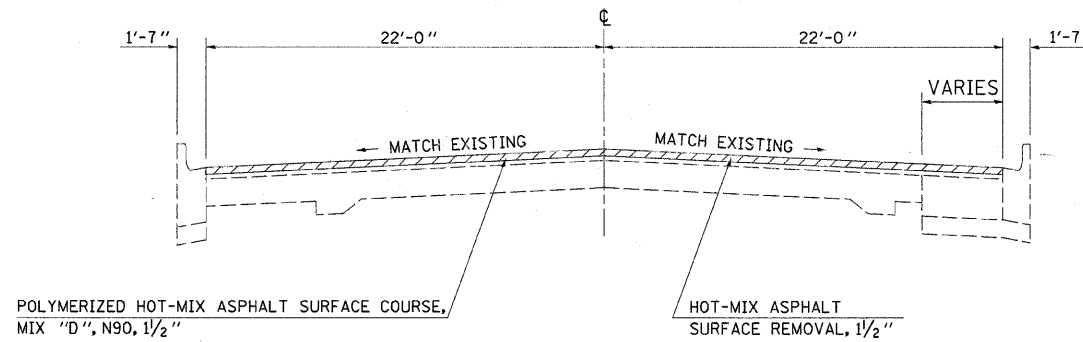

HOT-MIX ASPHALT SURFACE REMOVAL, 1 1/2"

NOT DRAWN TO SCALE

FILE NAME =	USER NAME = swartzw	DESIGNED -	REVISED -	STATE OF ILLINOIS DEPARTMENT OF TRANSPORTATION	PROPOSED TYPICAL CROSS SECTION			F.A.P. RTE.	SECTION	COUNTY	TOTAL SHEETS	SHEET NO.
ca:\pwwork\pwwork\swartzw\d0212489\d77	520-sh-typical.dgn	DRAWN -	REVISED -		716	(127R,RS-2)(130R-2,RS-1)	MACON	98	23			
PLOT SCALE = 28,0000' / in.		CHECKED -	REVISED -		CONTRACT NO. 74500							
PLOT DATE = 10/13/2011		DATE -	REVISED -		ILLINOIS FED. AID PROJECT							
					SCALE: NA	SHEET NO. 7 OF 11 SHEETS	STA. TO STA.					