


STAGE II TRAFFIC CONTROL

SOUTH END

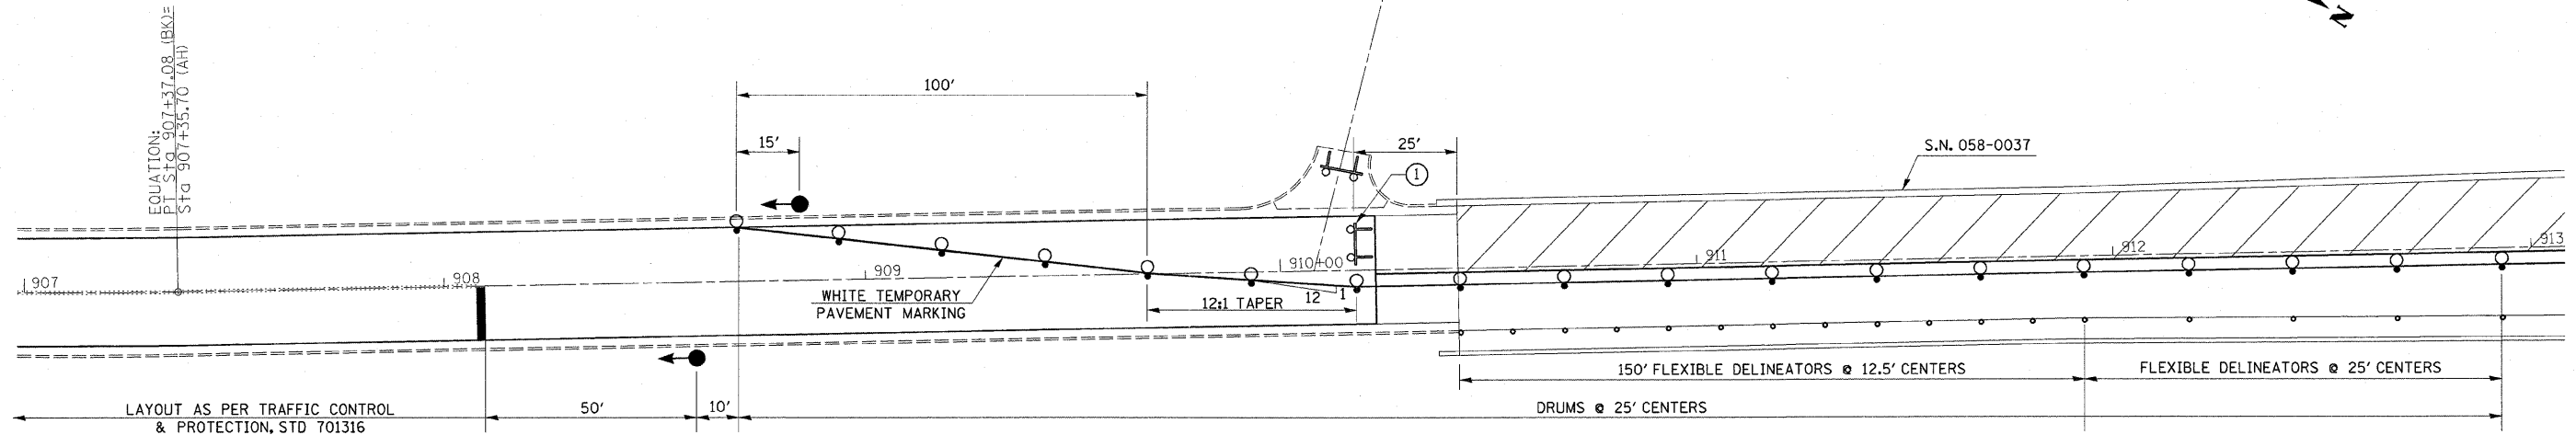


LEGEND

	WORK ZONE		DRUMS WITH STEADY BURNING BIDIRECTIONAL LIGHT
	TRAFFIC SIGNAL		STOP BAR
	TYPE III BARRICADE WIDTH FLASHING LIGHTS		FLEXIBLE DELINEATORS
	CRYSTAL BIDIRECTIONAL GUARDRAIL / PARAPET MARKERS		

- ① TYPE III BARRICADES TO BE PLACED WHEN NOT WORK IS BEING PERFORMED.
- ② GUARDRAIL/PARAPET LINEAR DELINEATION PANELS AT 25' CENTERS. SEE STANDARD 635001.

STAGE II TRAFFIC CONTROL

NORTH END

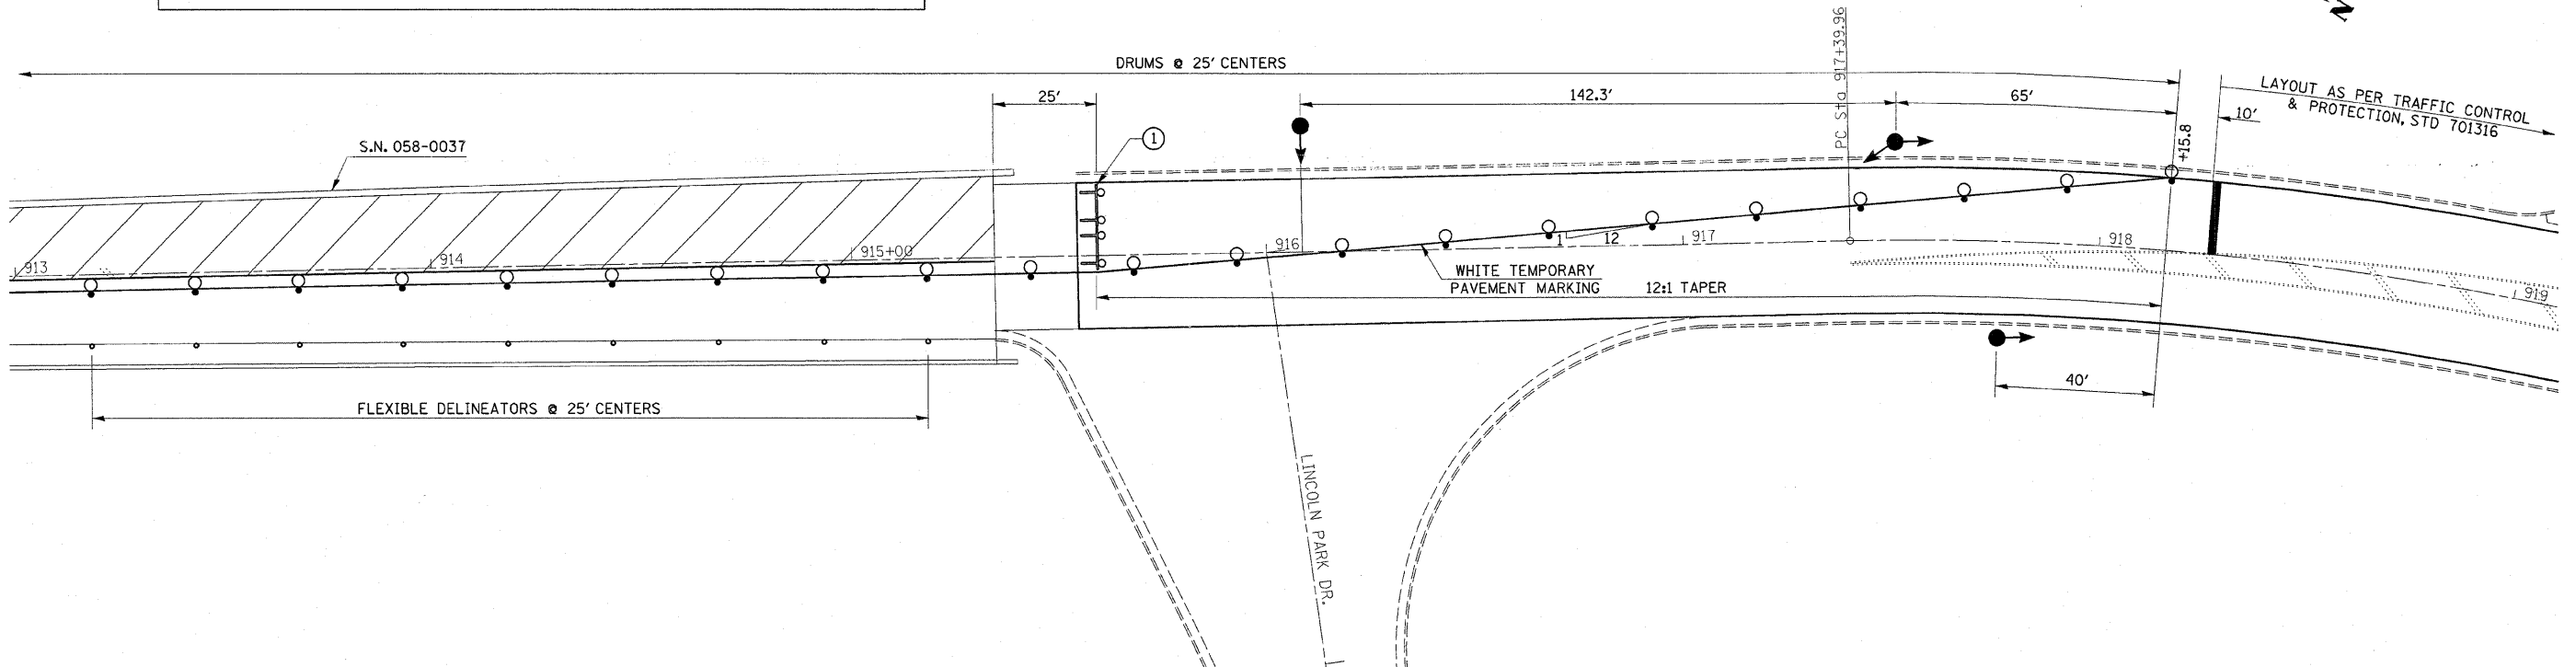

FILE NAME =	USER NAME = swartzr	DESIGNED -	REVISED -	STATE OF ILLINOIS DEPARTMENT OF TRANSPORTATION	STAGE II TRAFFIC CONTROL TRAFFIC CONTROL AND PROTECTION STANDARD 701316 (SPECIAL)	F.A.P. RTE.	SECTION	COUNTY	TOTAL SHEETS	SHEET NO.	
c:\pw_work\pwidot\swartzr\ld0212489\ld774500-shr\details.dgn	PLOT SCALE = 20.0000' / 1" =	DRAWN -	REVISED -			716	(127R,RS-2)(130R-2,RS-1)	MACON	98	55	
	PLOT DATE = 10/13/2011	CHECKED -	REVISED -			CONTRACT NO. 74500					
		DATE -	REVISED -			ILLINOIS FED. AID PROJECT					
				SCALE: 20	SHEET NO. 2 OF 2 SHEETS	STA. 907+00	TO STA. 919+00				