


BILL OF MATERIALS-DETECTOR LOOPS
FAU 7429 (IL RTE 48) & KING STREET

ITEM	UNIT	QUANTITY
DETECTOR LOOP, TYPE 1	FOOT	775.0

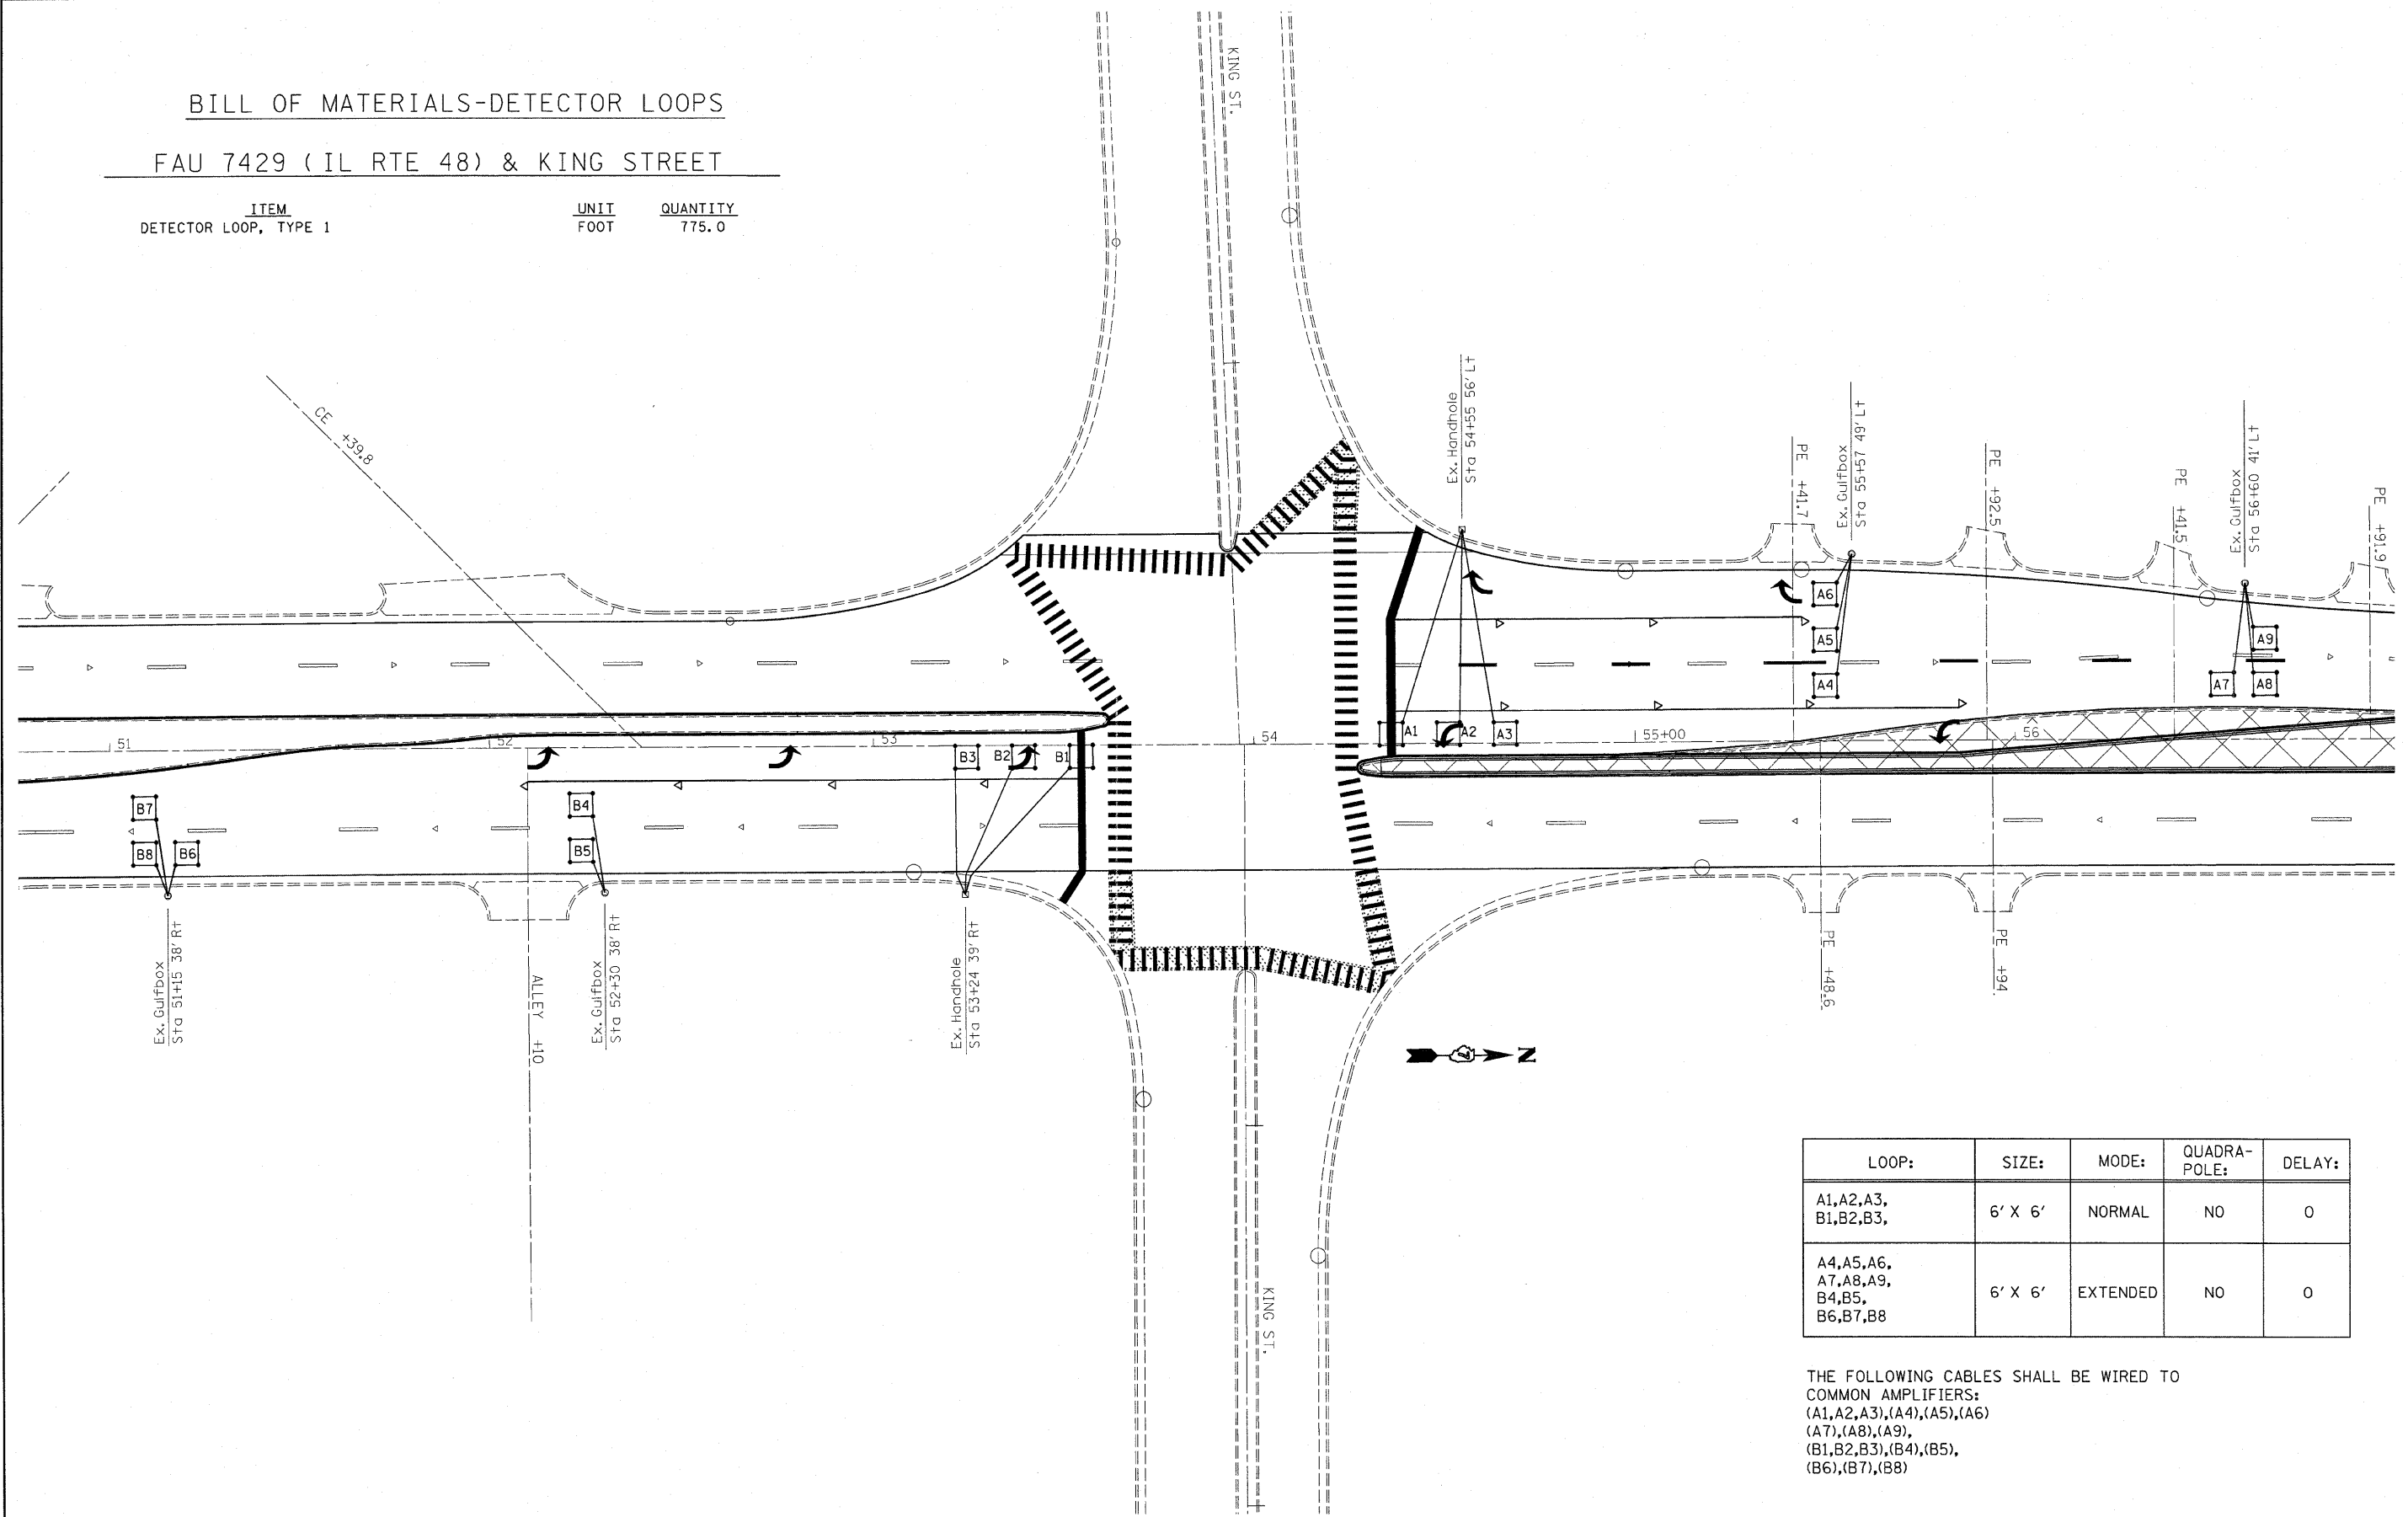

LOOP:	SIZE:	MODE:	QUADRA- POLE:	DELAY:
A1,A2,A3, B1,B2,B3,	6' X 6'	NORMAL	NO	0
A4,A5,A6, A7,A8,A9, B4,B5, B6,B7,B8	6' X 6'	EXTENDED	NO	0

THE FOLLOWING CABLES SHALL BE WIRED TO
COMMON AMPLIFIERS:
(A1),(A2),(A3),(A4),(A5),(A6)
(A7),(A8),(A9),
(B1),(B2),(B3),(B4),(B5),
(B6),(B7),(B8)