


TYPICAL APPLICATION OF DETECTOR LOOPS

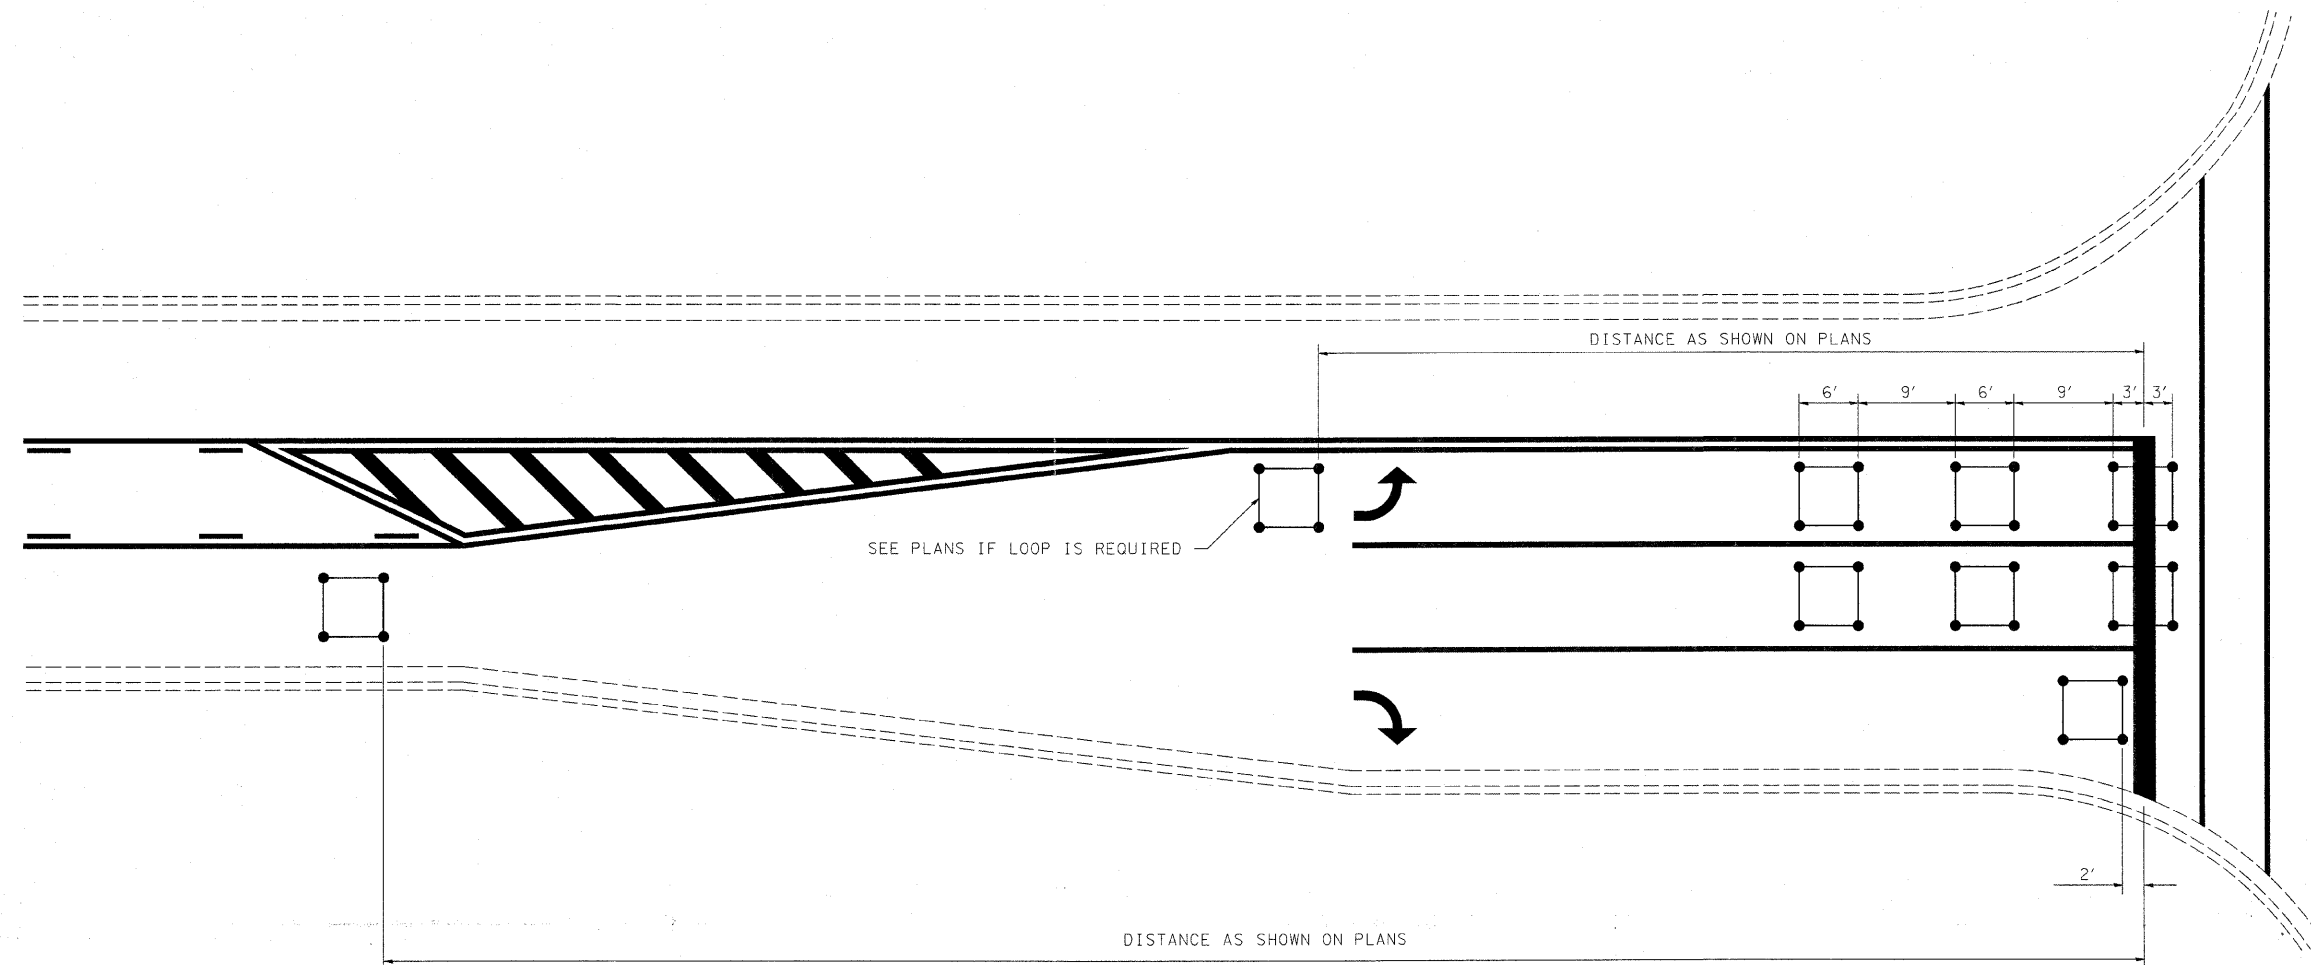

NOTE:

1. EACH LOOP SHALL HAVE ITS OWN HOMERUN TO THE GULFBOX/HANDHOLE.
2. LOOPS SHOULD BE CENTERED IN EACH LANE.
3. USE 6' BY 6' LOOPS FOR LANE WIDTHS OF 11' OR GREATER.
4. USE 5' BY 5' LOOPS IF LANE WIDTH IS LESS THAN 11'.

NOT TO SCALE

DISTRICT 7 DETAIL NO. 88600100

FILE NAME =	USER NAME = swartzrw	DESIGNED -	REVISED - MKS 4-08	STATE OF ILLINOIS DEPARTMENT OF TRANSPORTATION	TYPICAL APPLICATIONS OF DETECTOR LOOPS	F.A.P. RTE.	SECTION	COUNTY	TOTAL SHEETS	SHEET NO.	
c:\pw_work\pwidot\swartzrw\0212489\0774500-shr-Det Loops.dgn	PLOT SCALE = 20,000' / in.	DRAWN -	REVISED -			716	(127R,RS-2)(130R-2,RS-1)	MACON	98	79	
PLOT DATE = 10/13/2011	DATE -	REVISOR -	REVISIONS -			CONTRACT NO. 74500		ILLINOIS FED. AID PROJECT			
						SCALE: NA	SHEET NO. 5 OF 5 SHEETS	STA. TO STA.			